


CITY OF PHILADELPHIA
DEPARTMENT OF STREETS

BIKE LEGEND



DATE	11/05/14	SHEET 1 OF 1
REVISED	3/06/15	
APPROVED: V.L.F.		

DRAWING NO.
PM0103


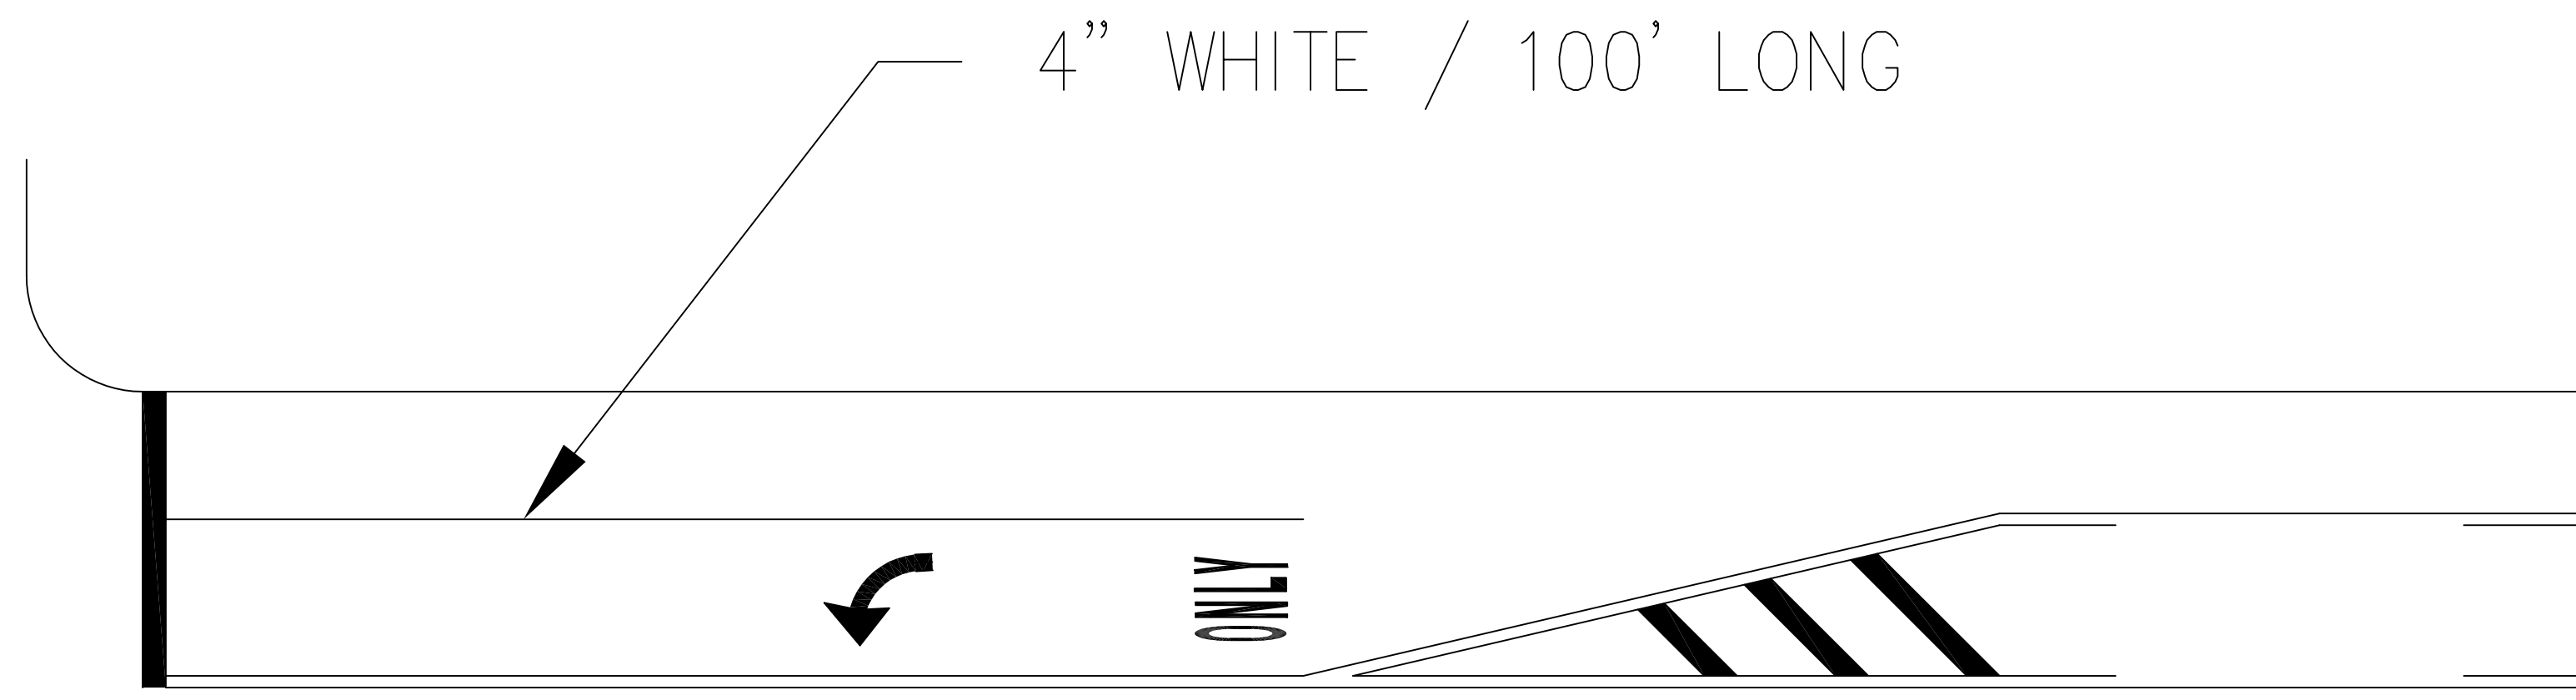


Turning Lane

Through Turning Lane Transition

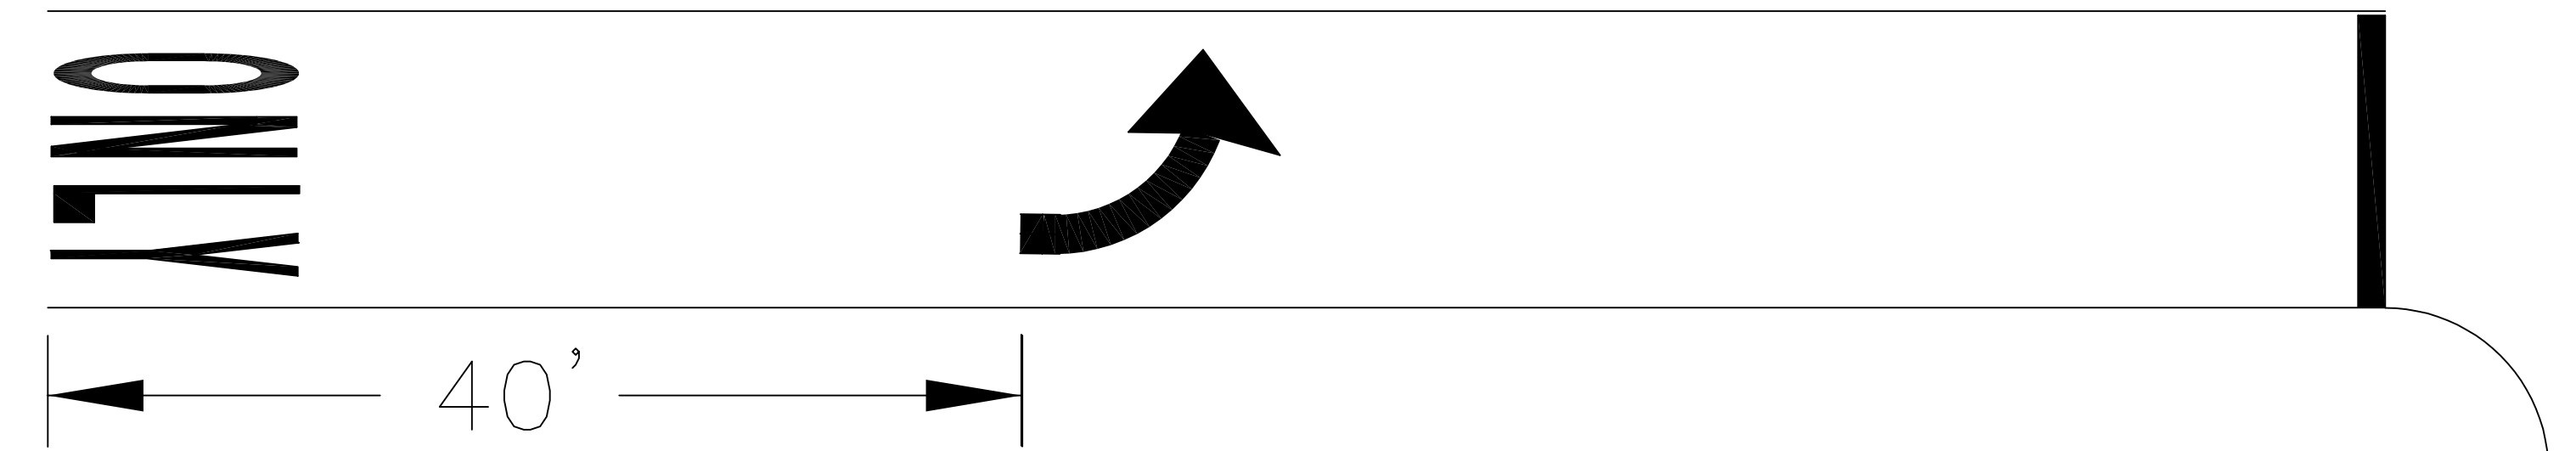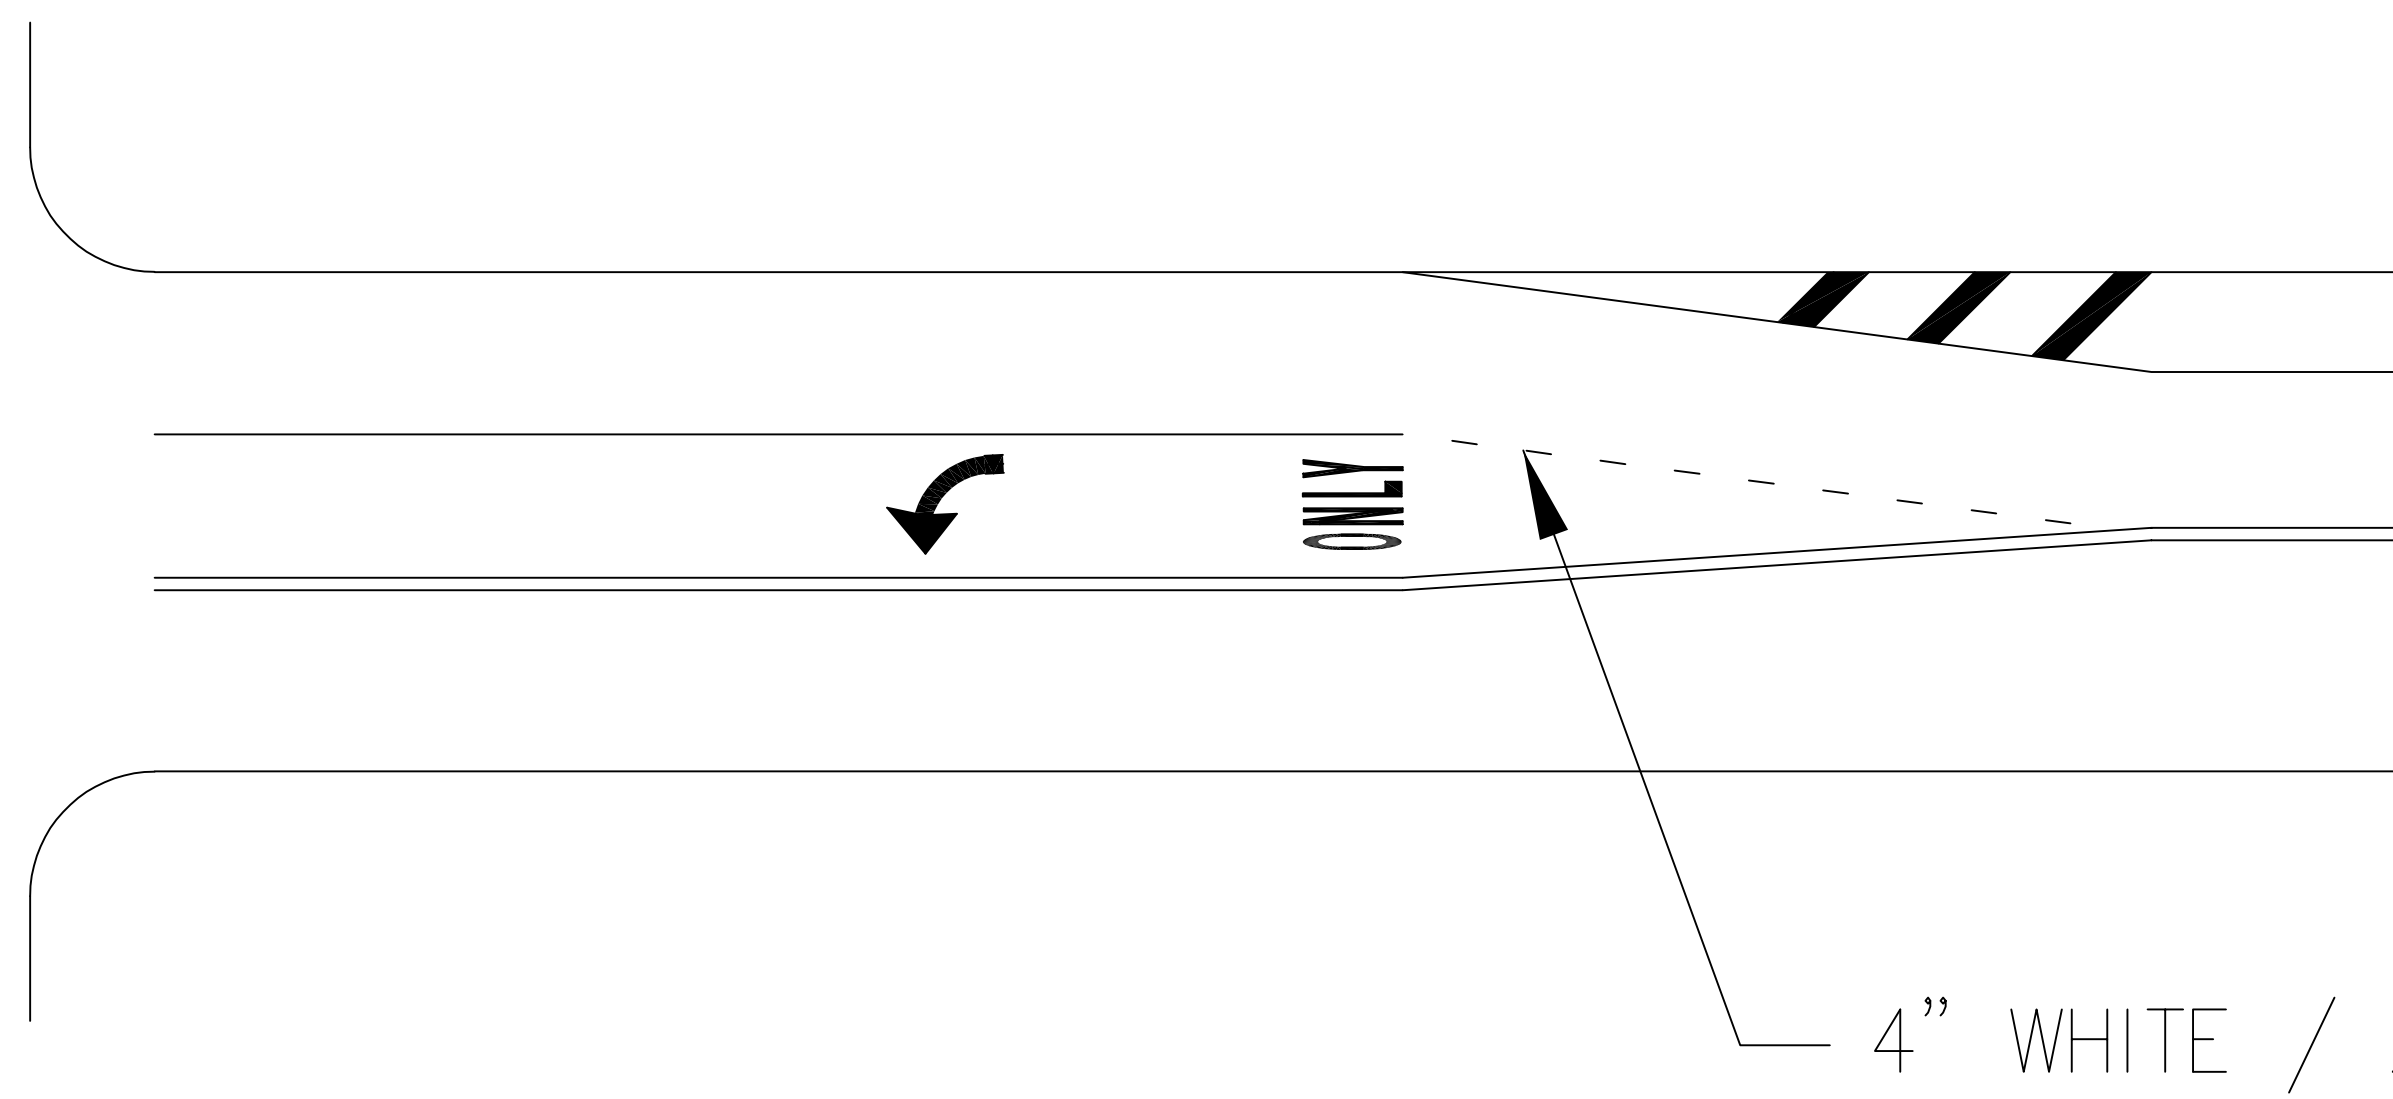






LEFT TURN LANE LEGEND DETAIL
NOT TO SCALE

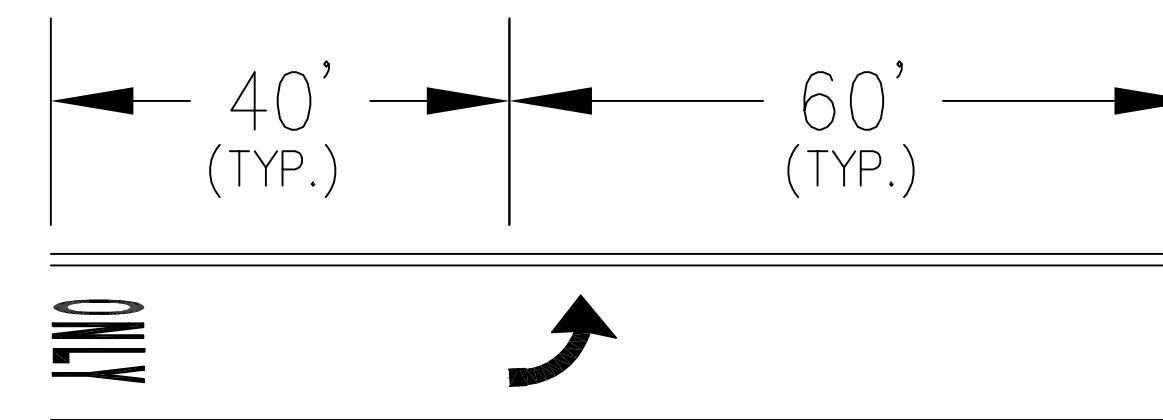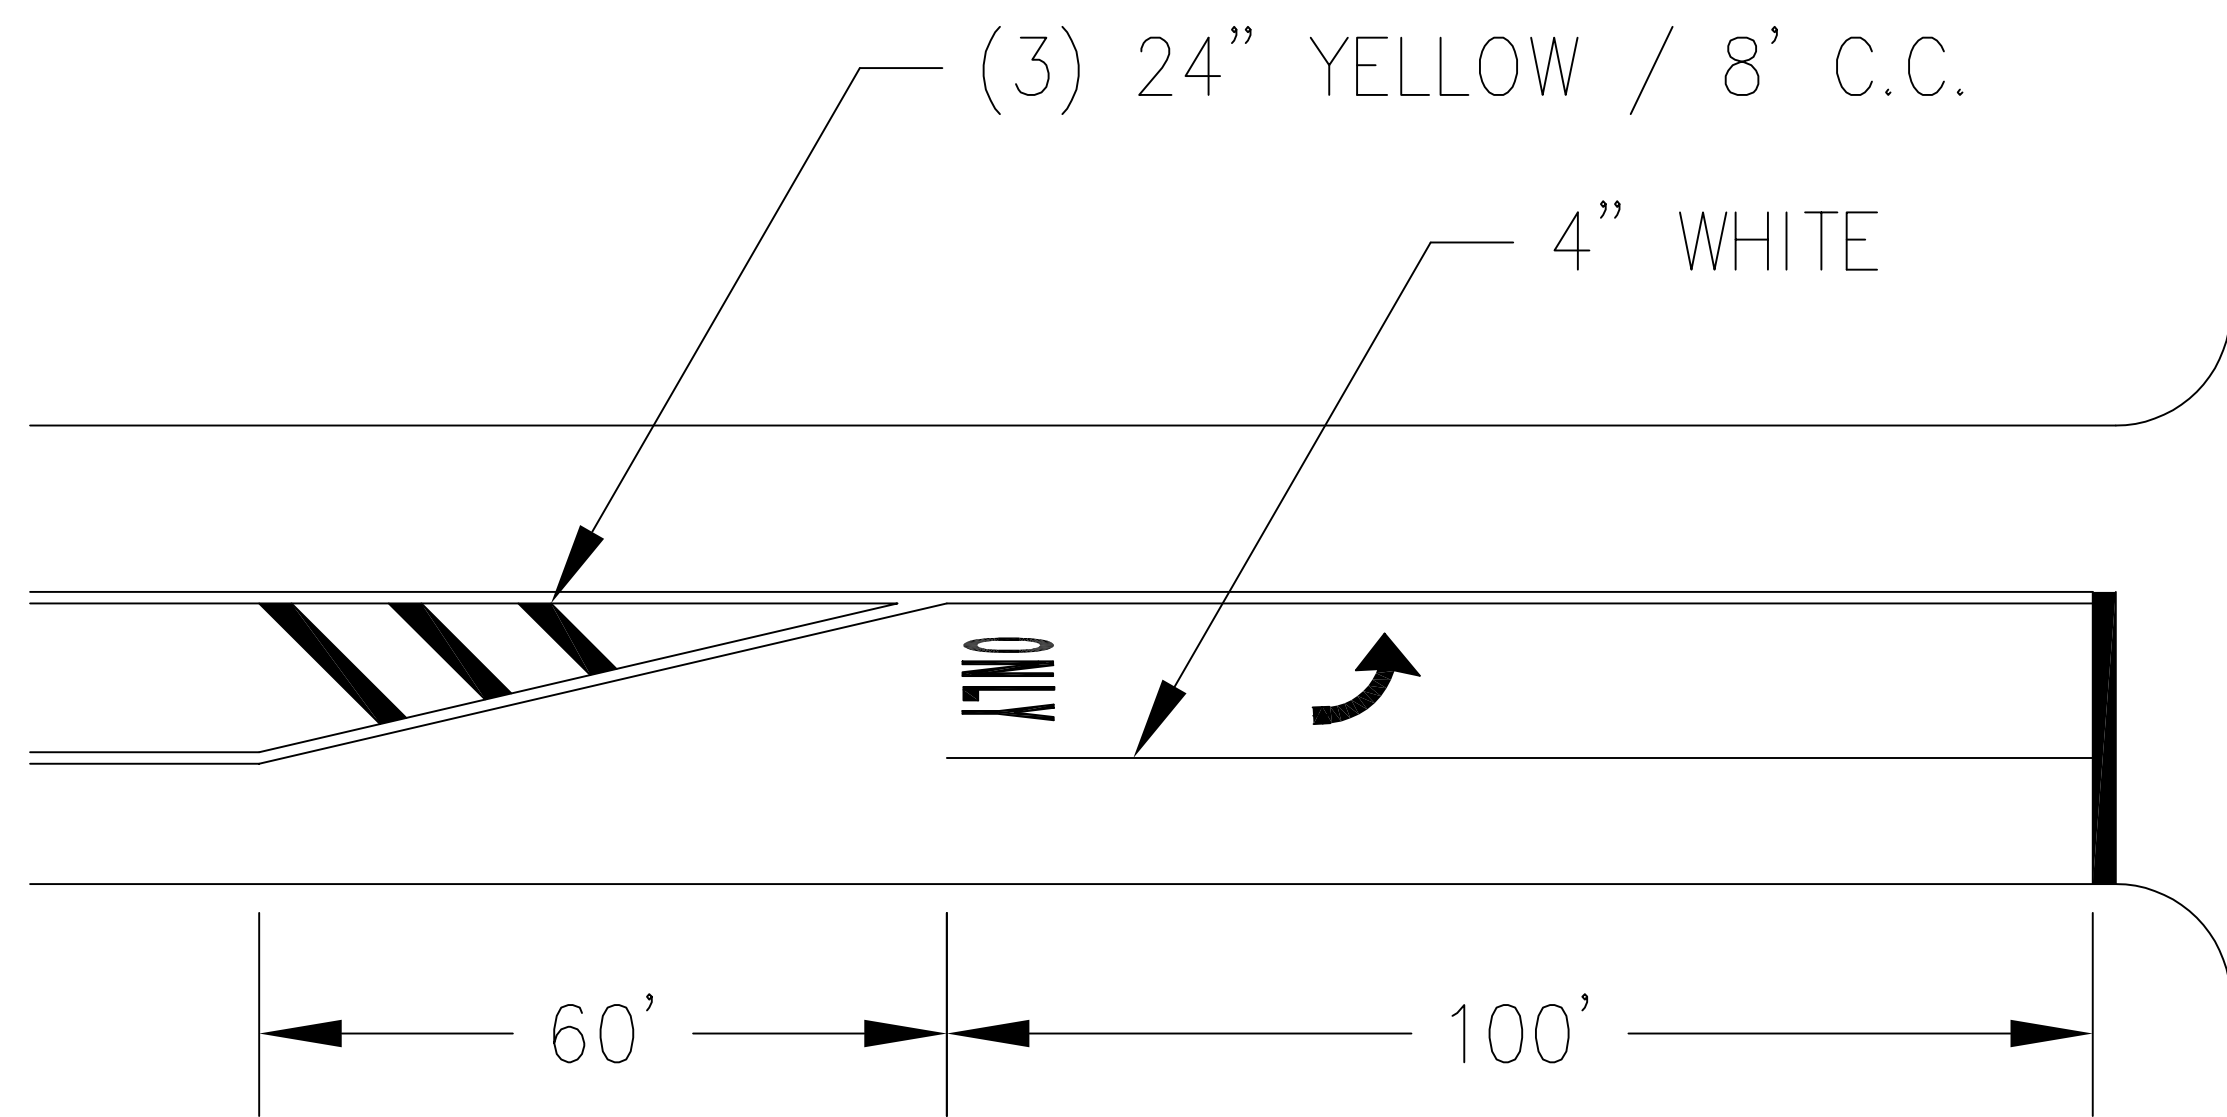

CITY OF PHILADELPHIA
DEPARTMENT OF STREETS

TURN LEGEND PLACEMENT

DATE	11/05/14	SHEET 1 OF 1	DRAWING NO.
REVISED	3/06/15	09/26/16	PM0105
APPROVED:	V.L.F.		

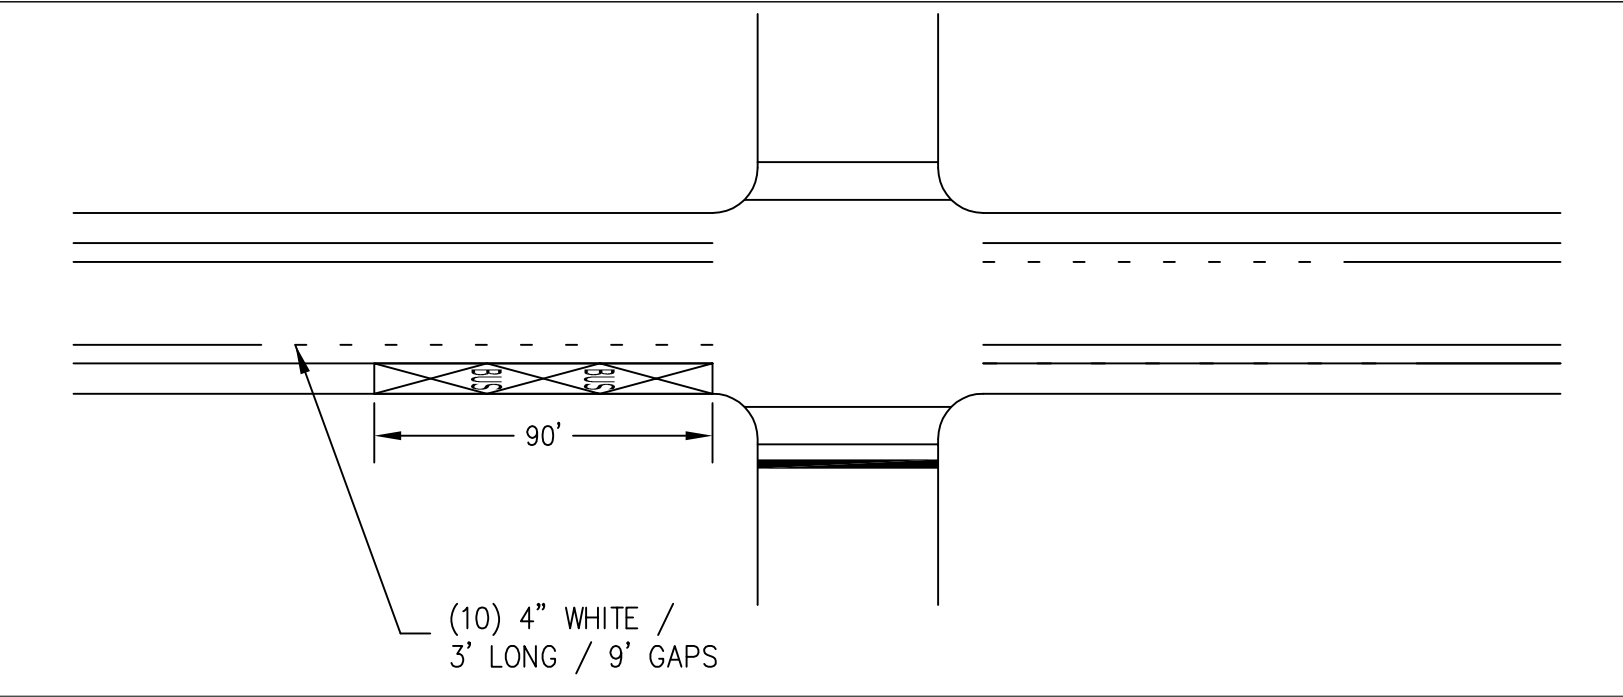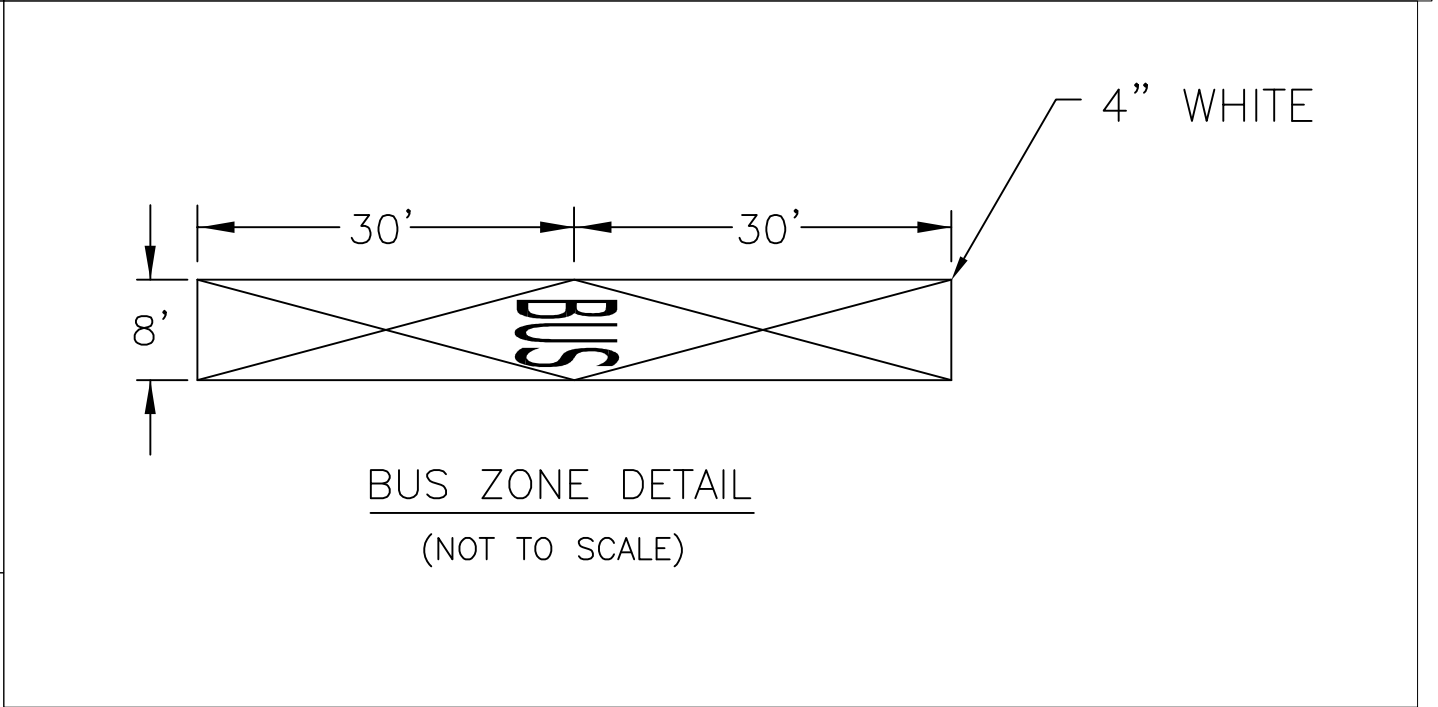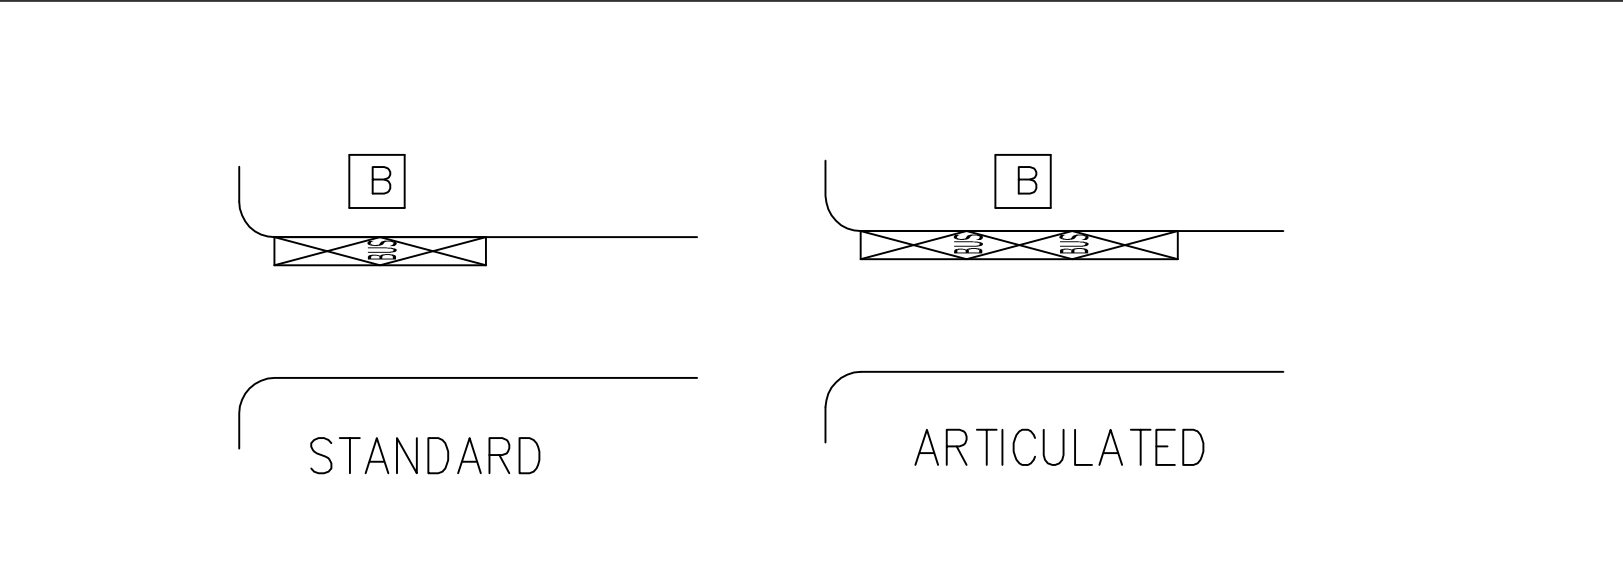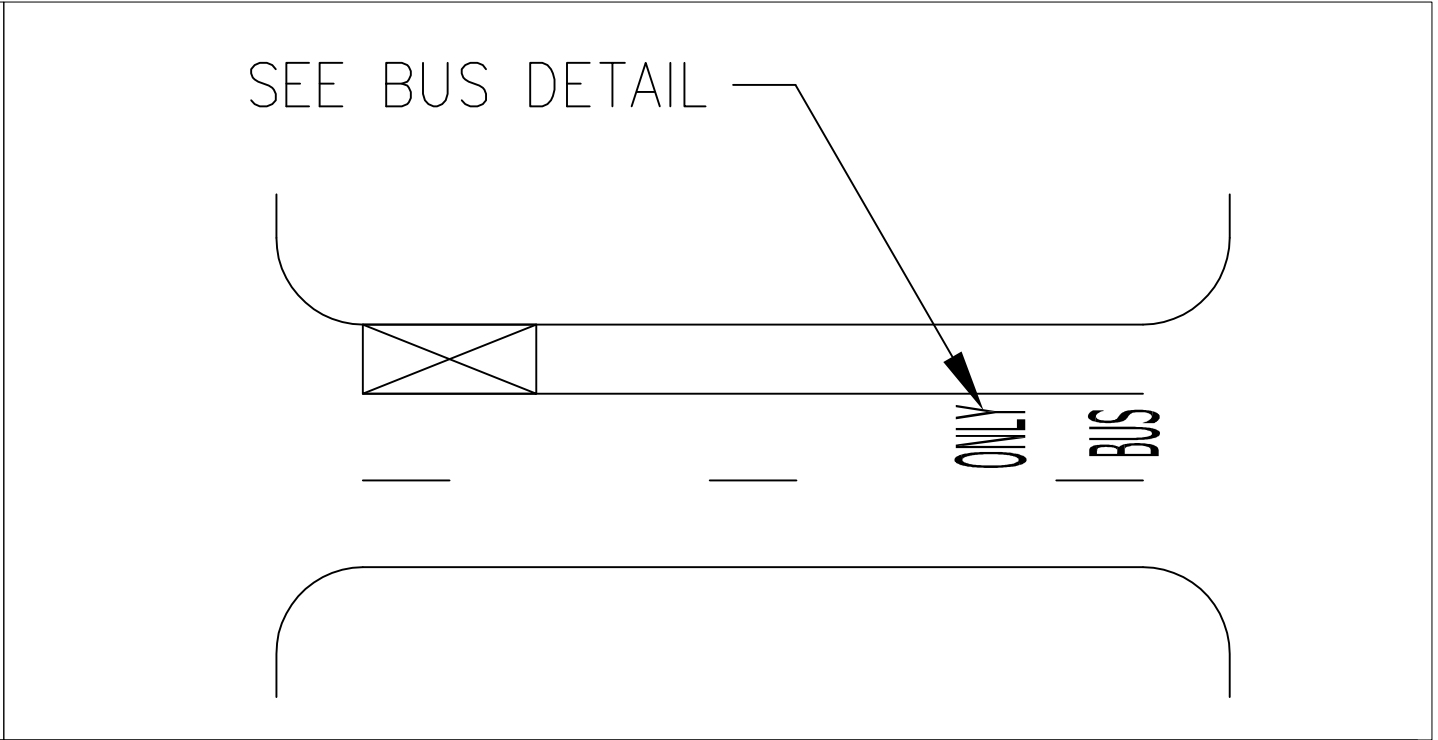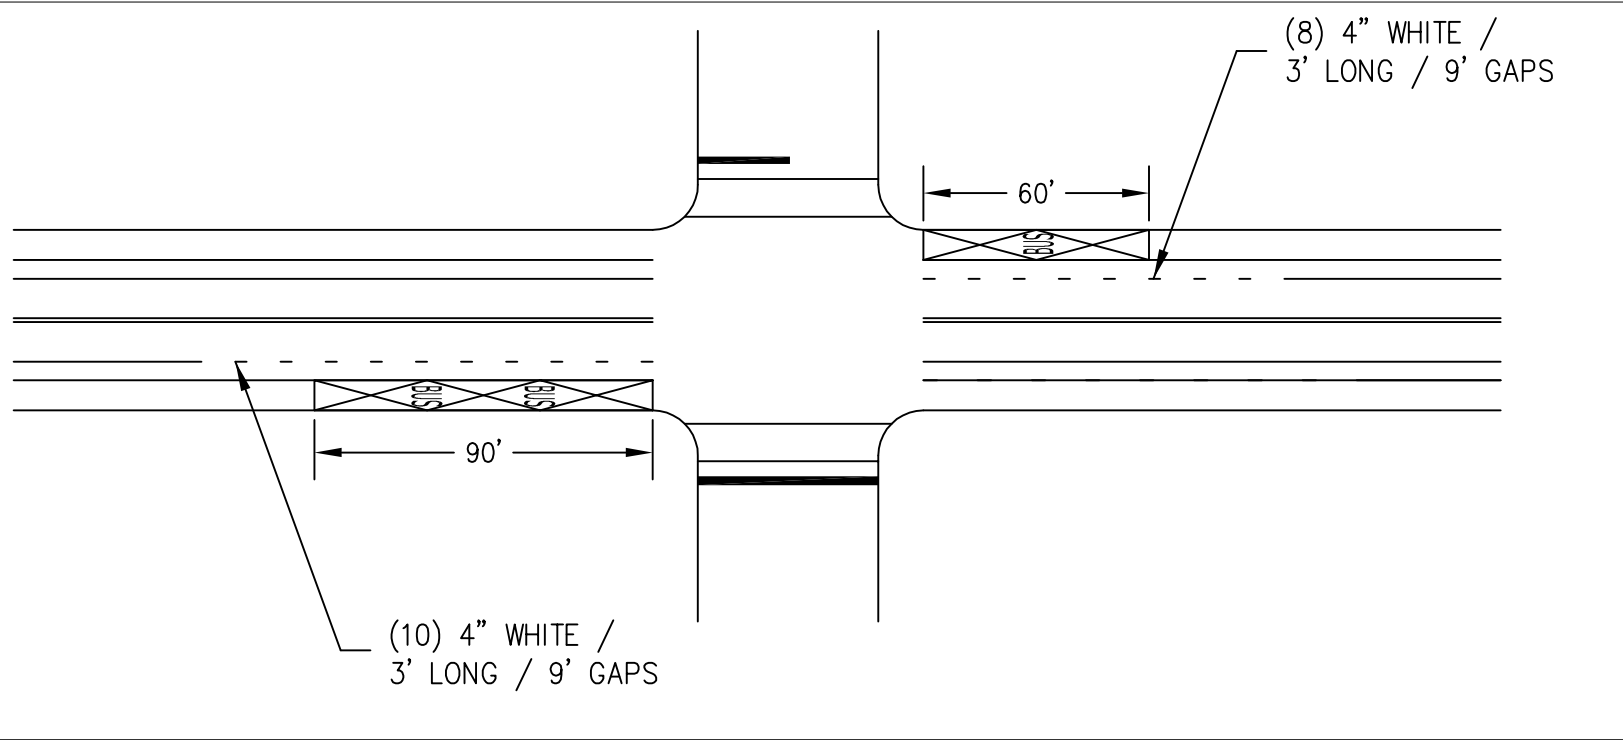

CITY OF PHILADELPHIA DEPARTMENT OF STREETS			
BUS ZONE AND LEGEND DETAIL			
DATE	11/05/14	SHEET 1 OF 1	DRAWING NO.
REVISED	3/06/15		PM0106
APPROVED:	V.L.F.		

