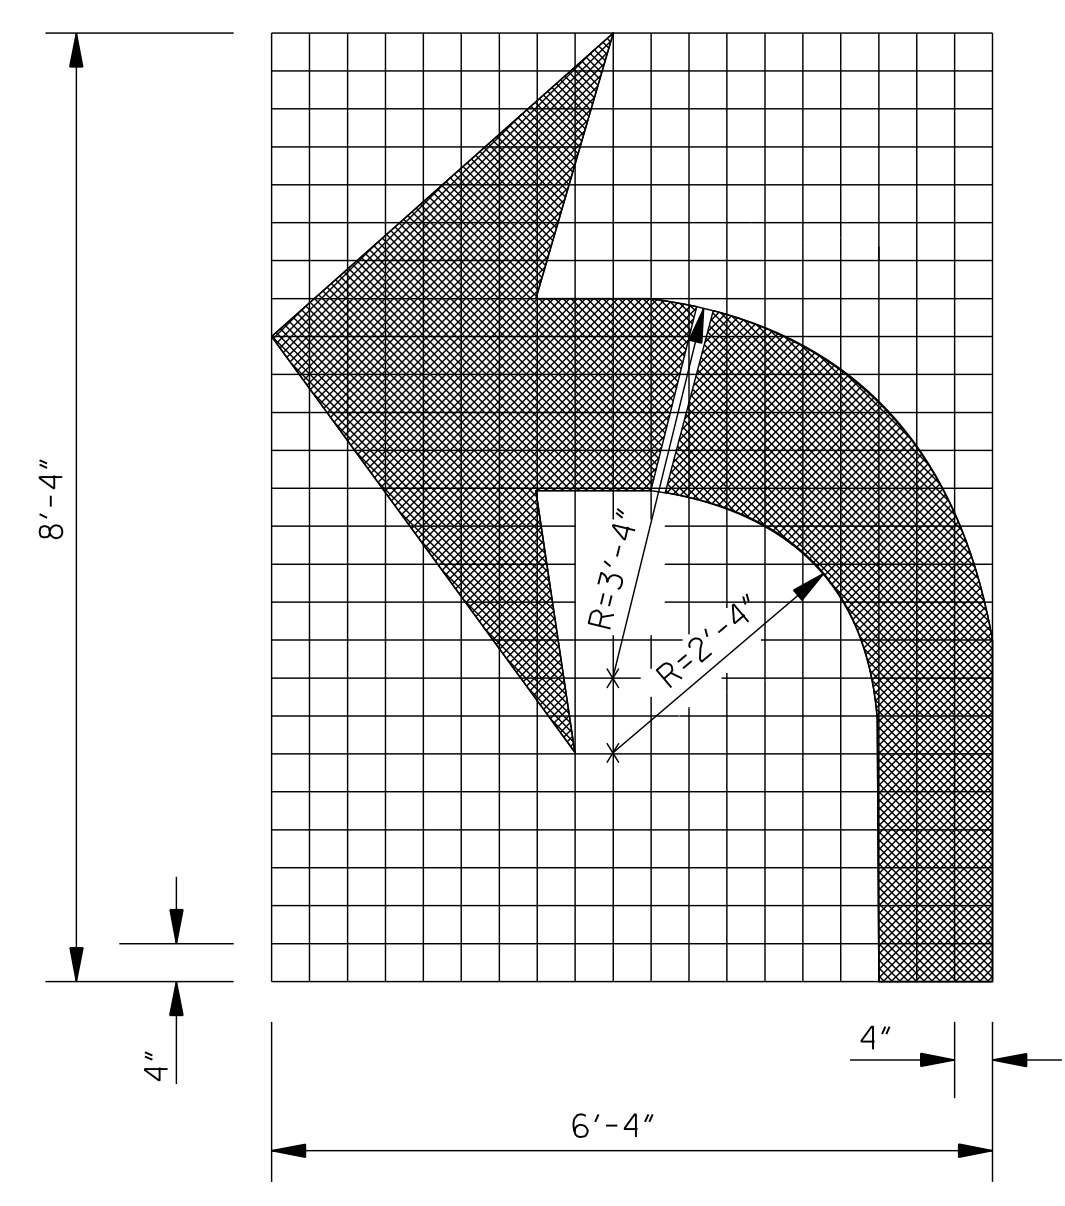
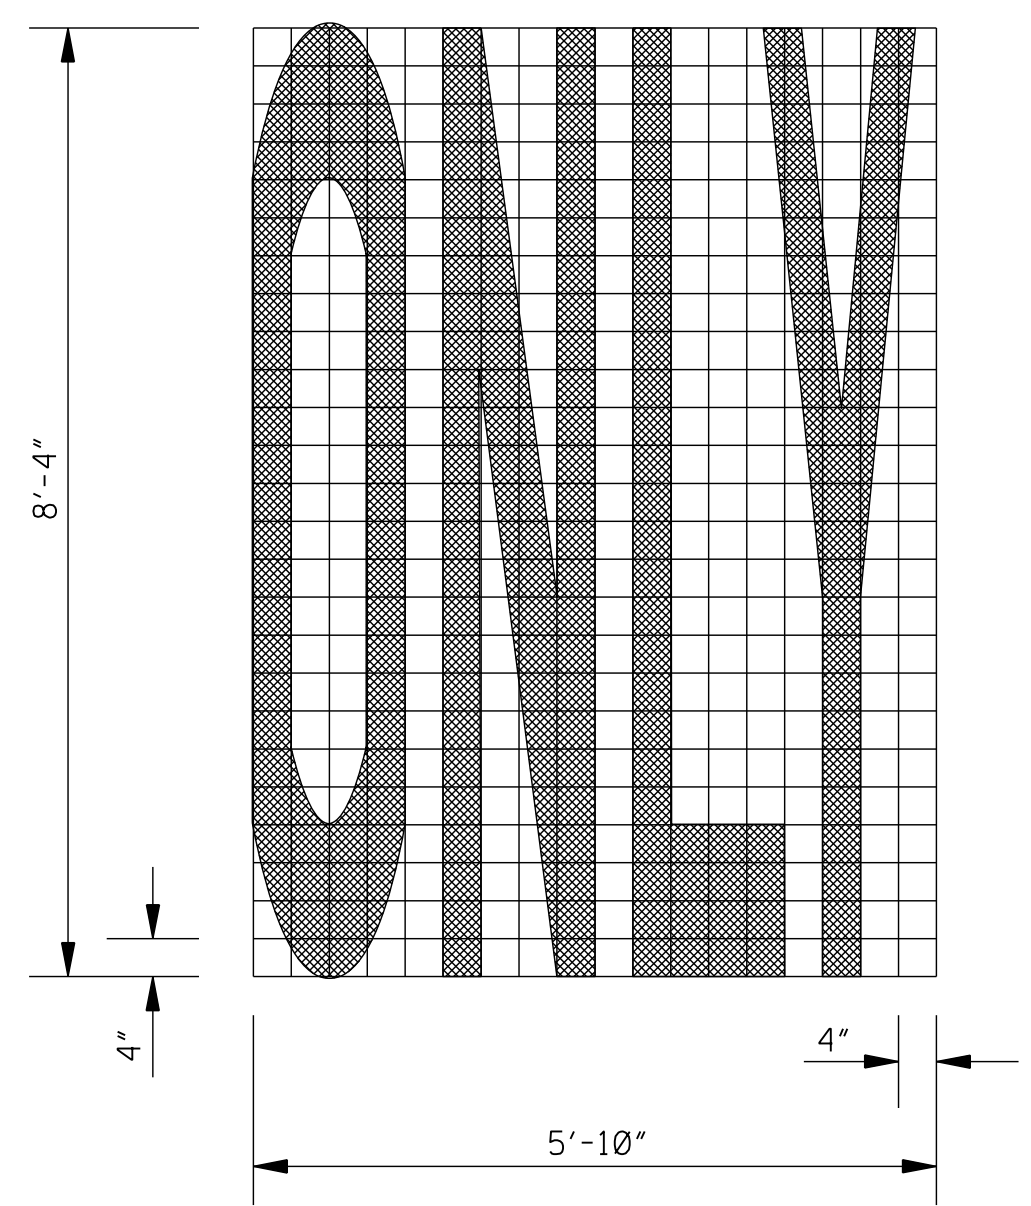


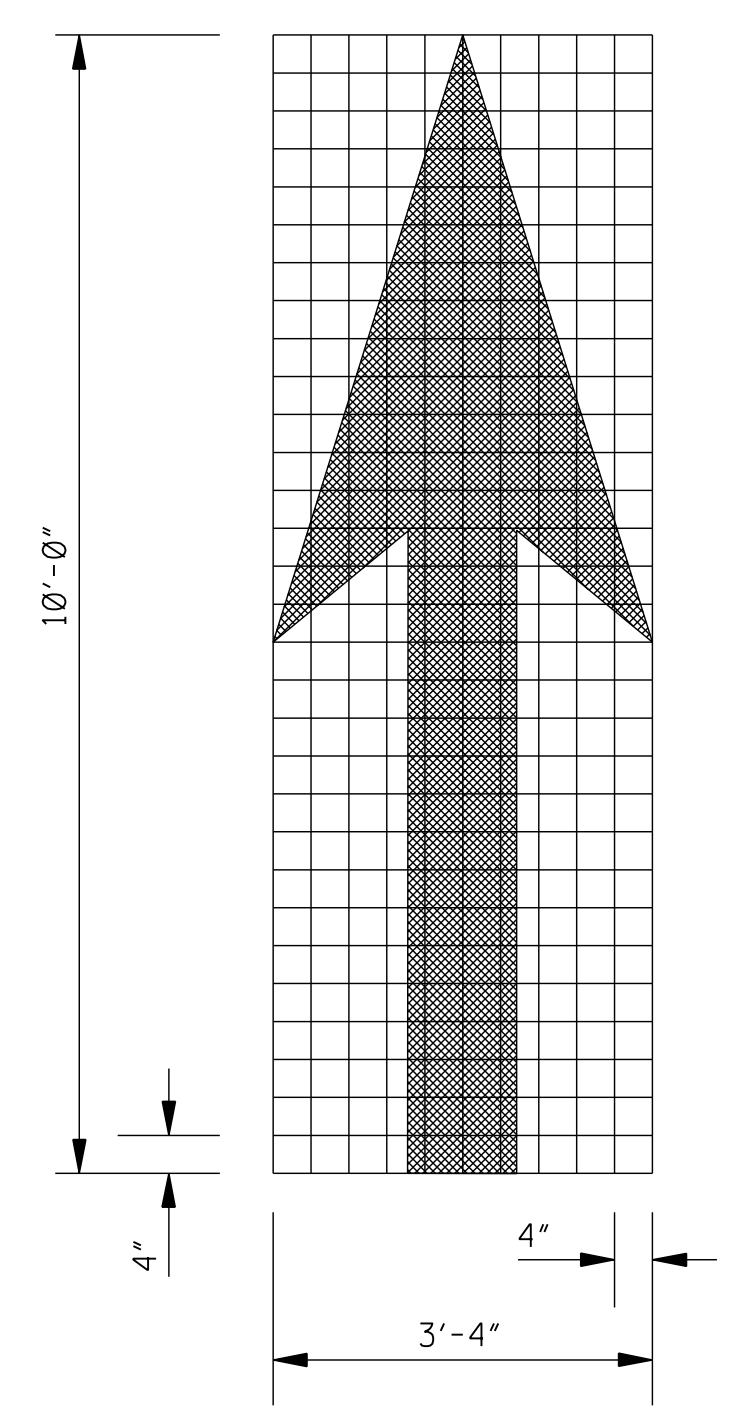
- GENERAL NOTES:
- TWO HORIZONTAL GAPS (CAUSED BY TEMPLATE CONNECTORS) OF 1/2" OR LESS AND EXTENDING THE FULL WIDTH ARE PERMITTED IN EACH LETTER.
 - FOR OTHER DETAILS, SEE THE MANUAL ON UNIFORM TRAFFIC CONTROL DEVICES.
 - PAY QUANTITIES FOR PAVEMENT MARKING LEGENDS ARE AS FOLLOWS:

PAY QUANTITIES	
LEGEND	AREA (ft ²)
STOP	24.6
RIGHT	28.6
LEFT	19.5
TURN	27.3
LANE	22.7
AHEAD	32.3
YIELD	26.8
EXIT	18.5
SIGNAL	32.5
SCHOOL	35.5

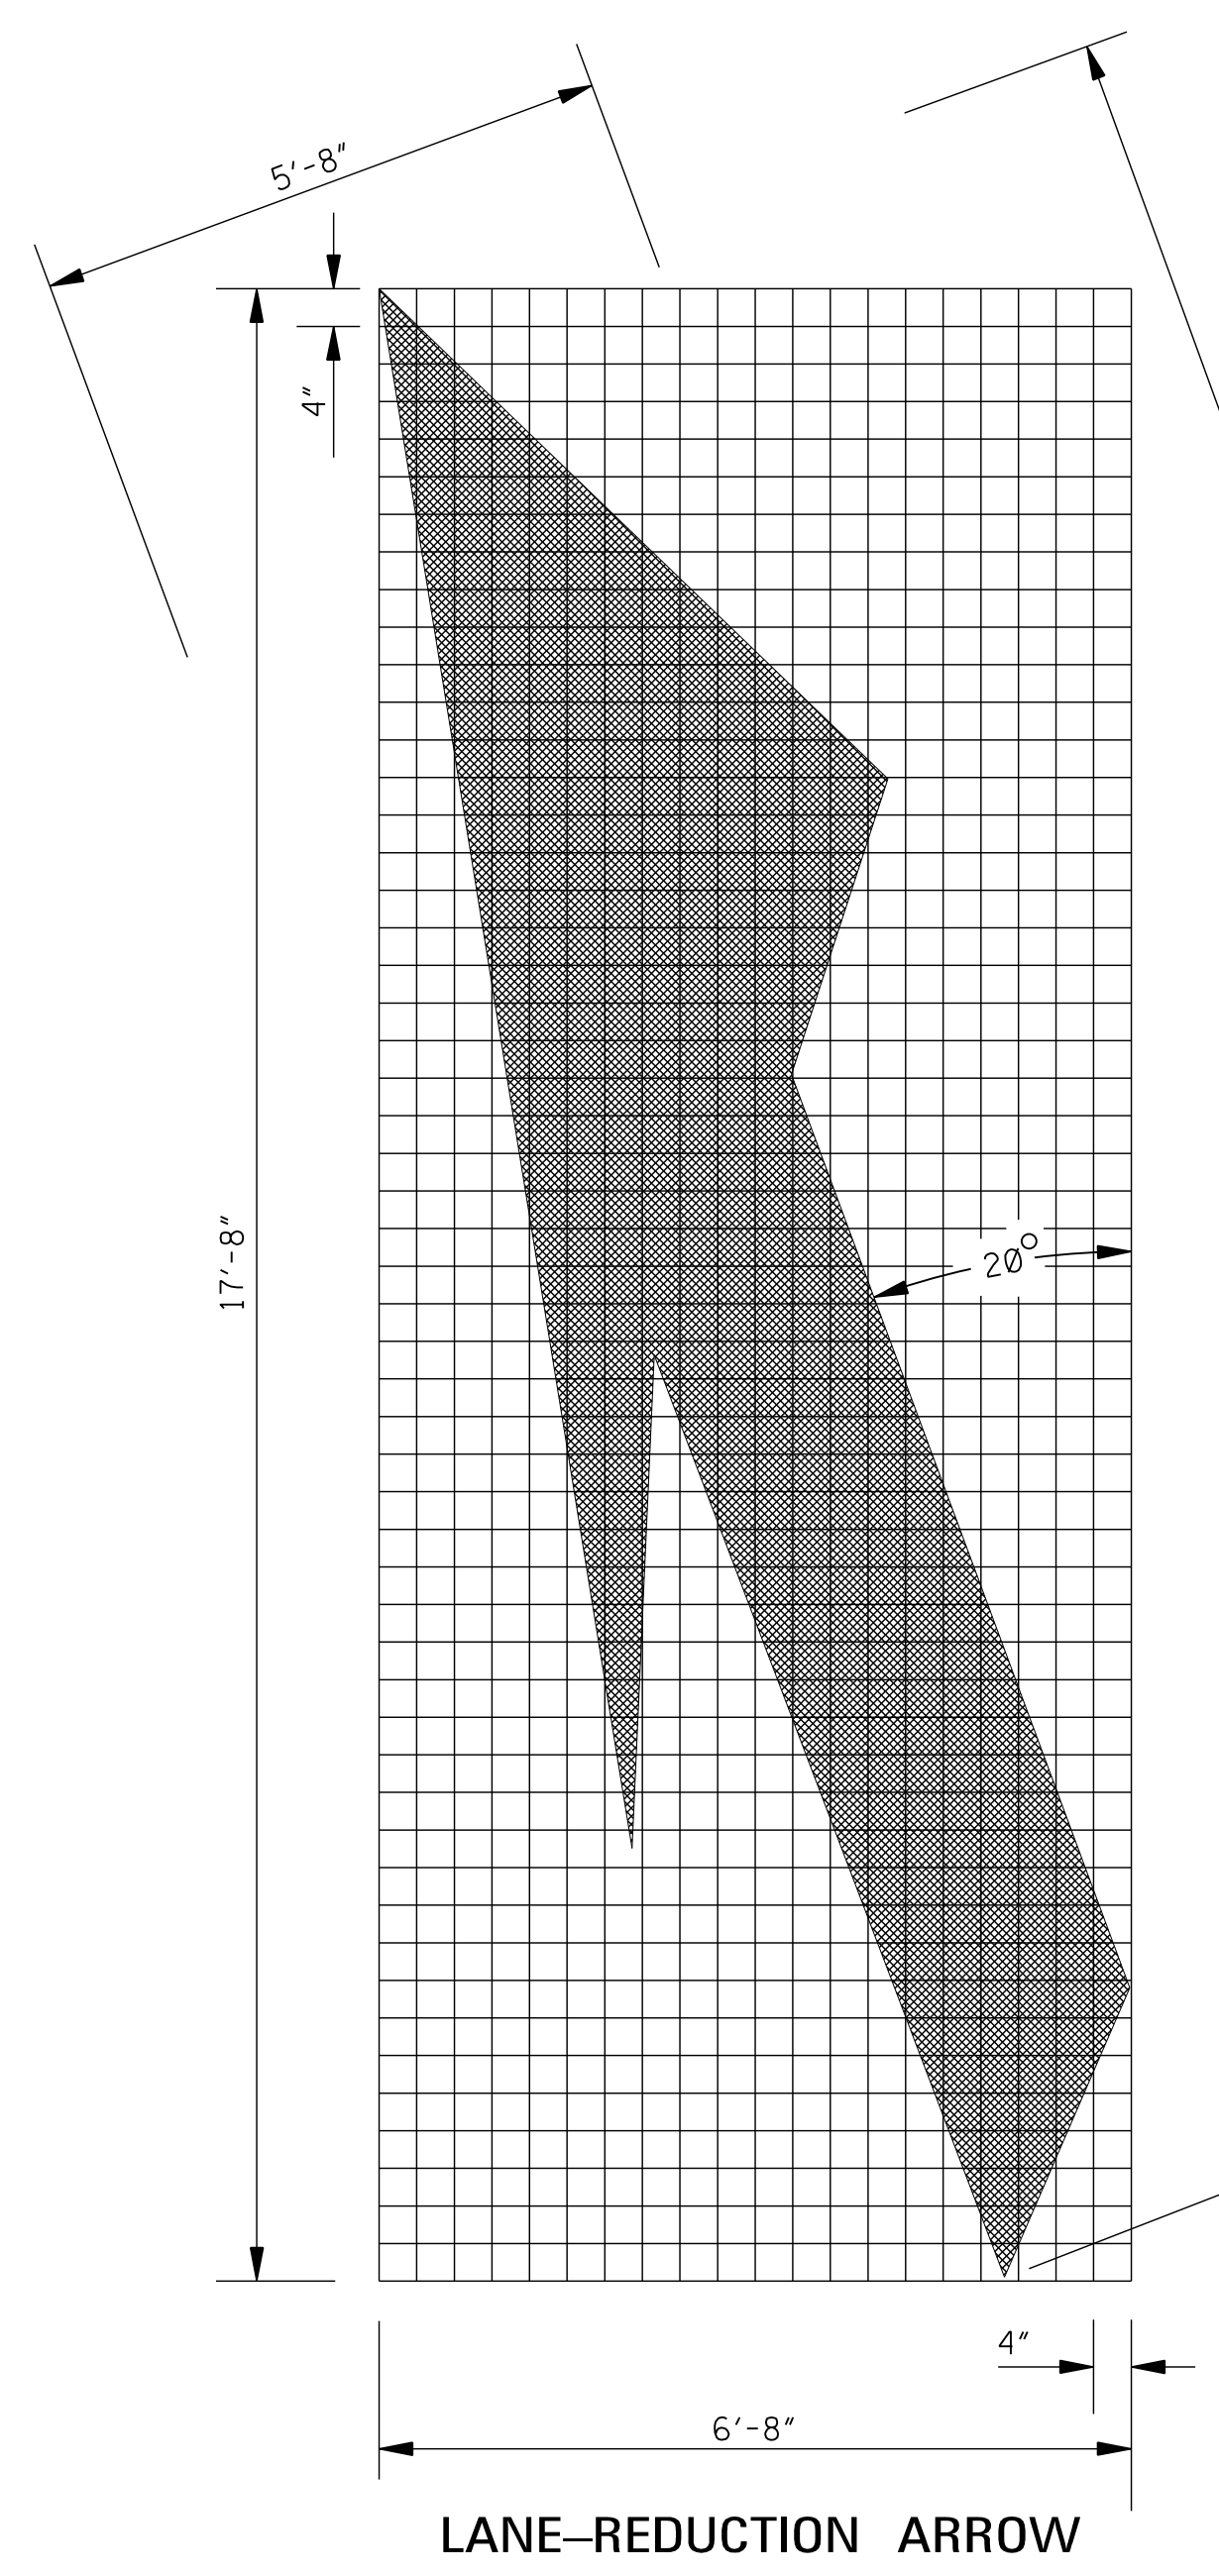
BY	MISSISSIPPI DEPARTMENT OF TRANSPORTATION ROADWAY DESIGN DIVISION STANDARD PLAN	
REVISION	<p align="center">PAVEMENT MARKING LEGEND DETAILS</p> 	
DATE		
ISSUE DATE:	AUGUST 01, 2017	
WORKING NUMBER	PM-5	
SHEET NUMBER	6055	



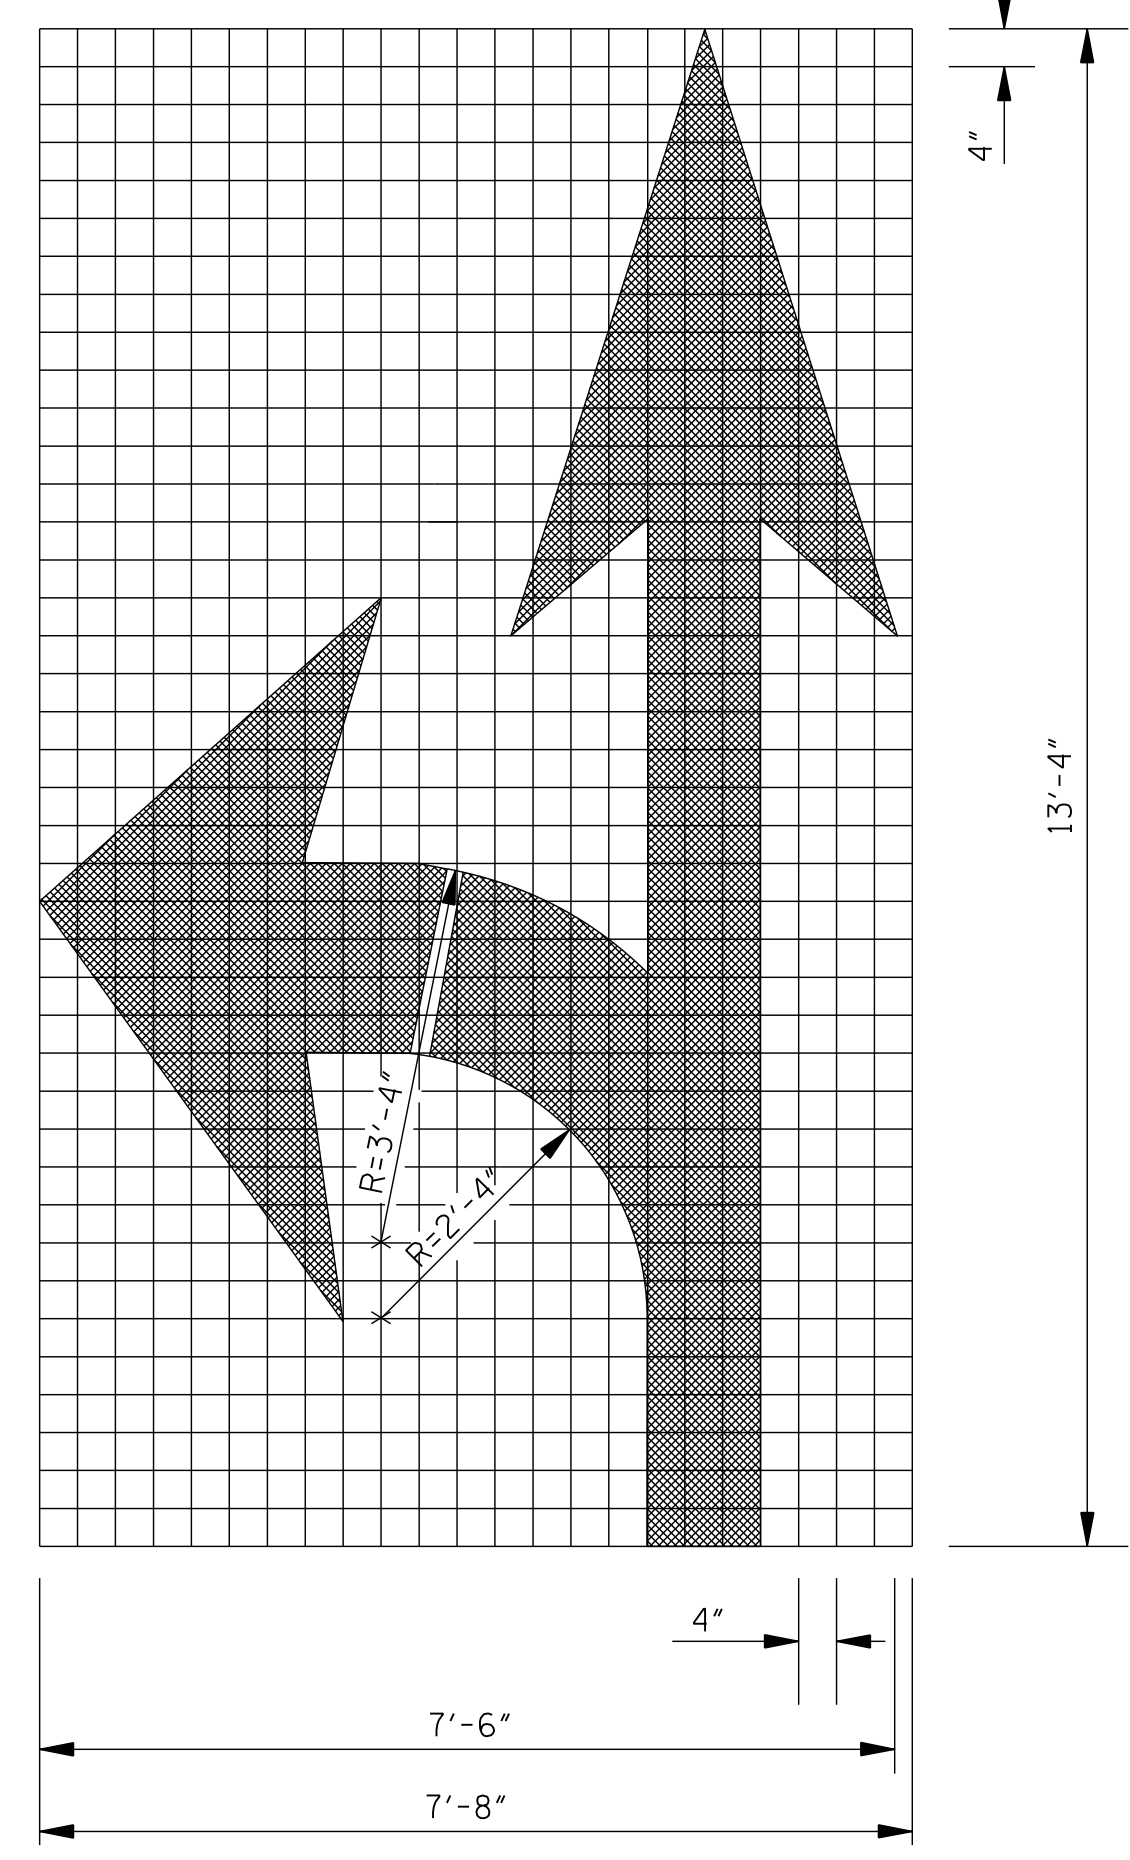
TURN ARROW



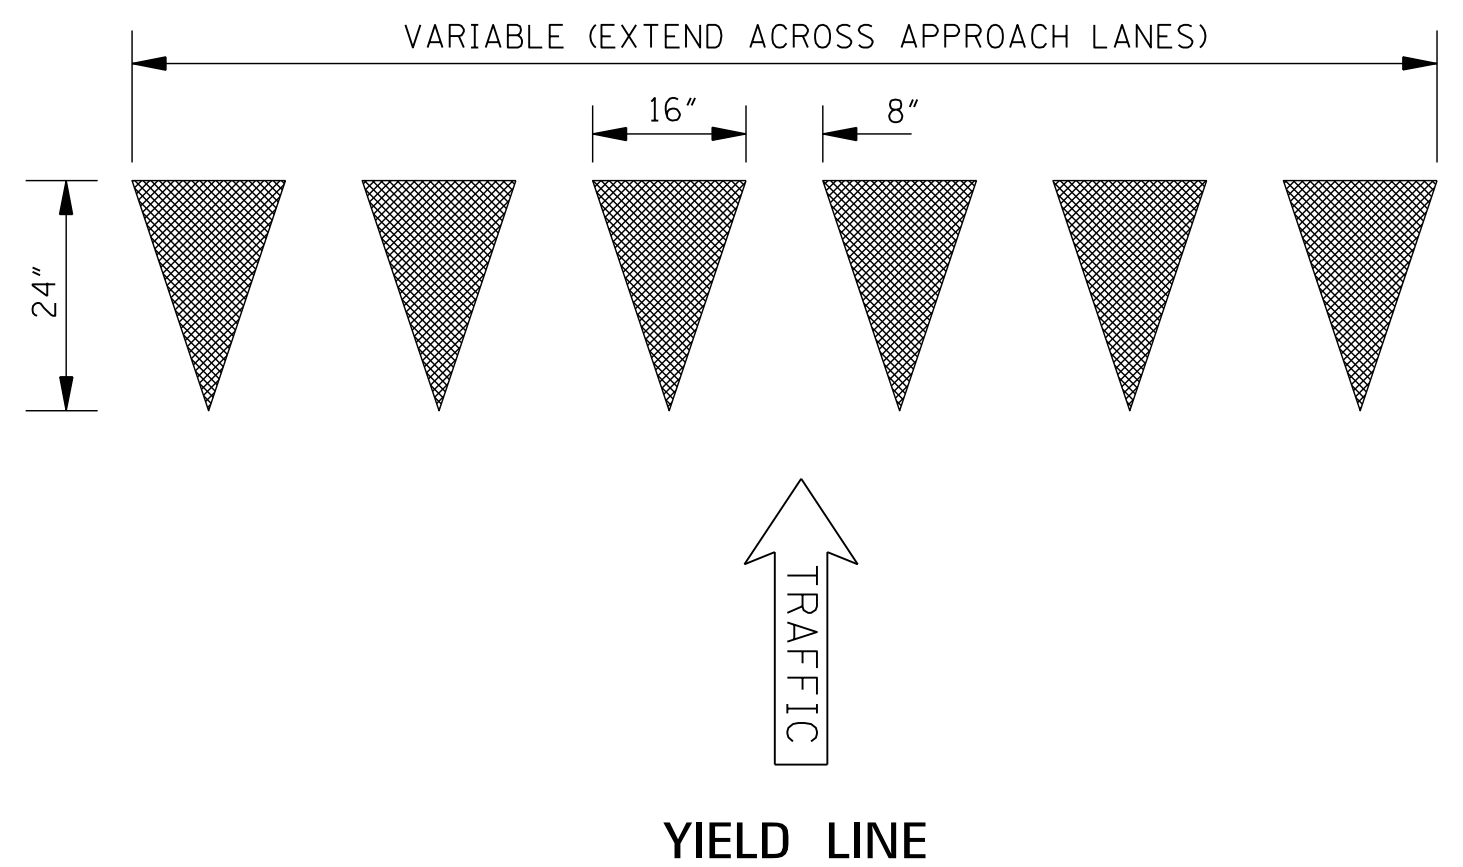
THRU ARROW



LANE-REDUCTION ARROW



COMBINATION ARROW

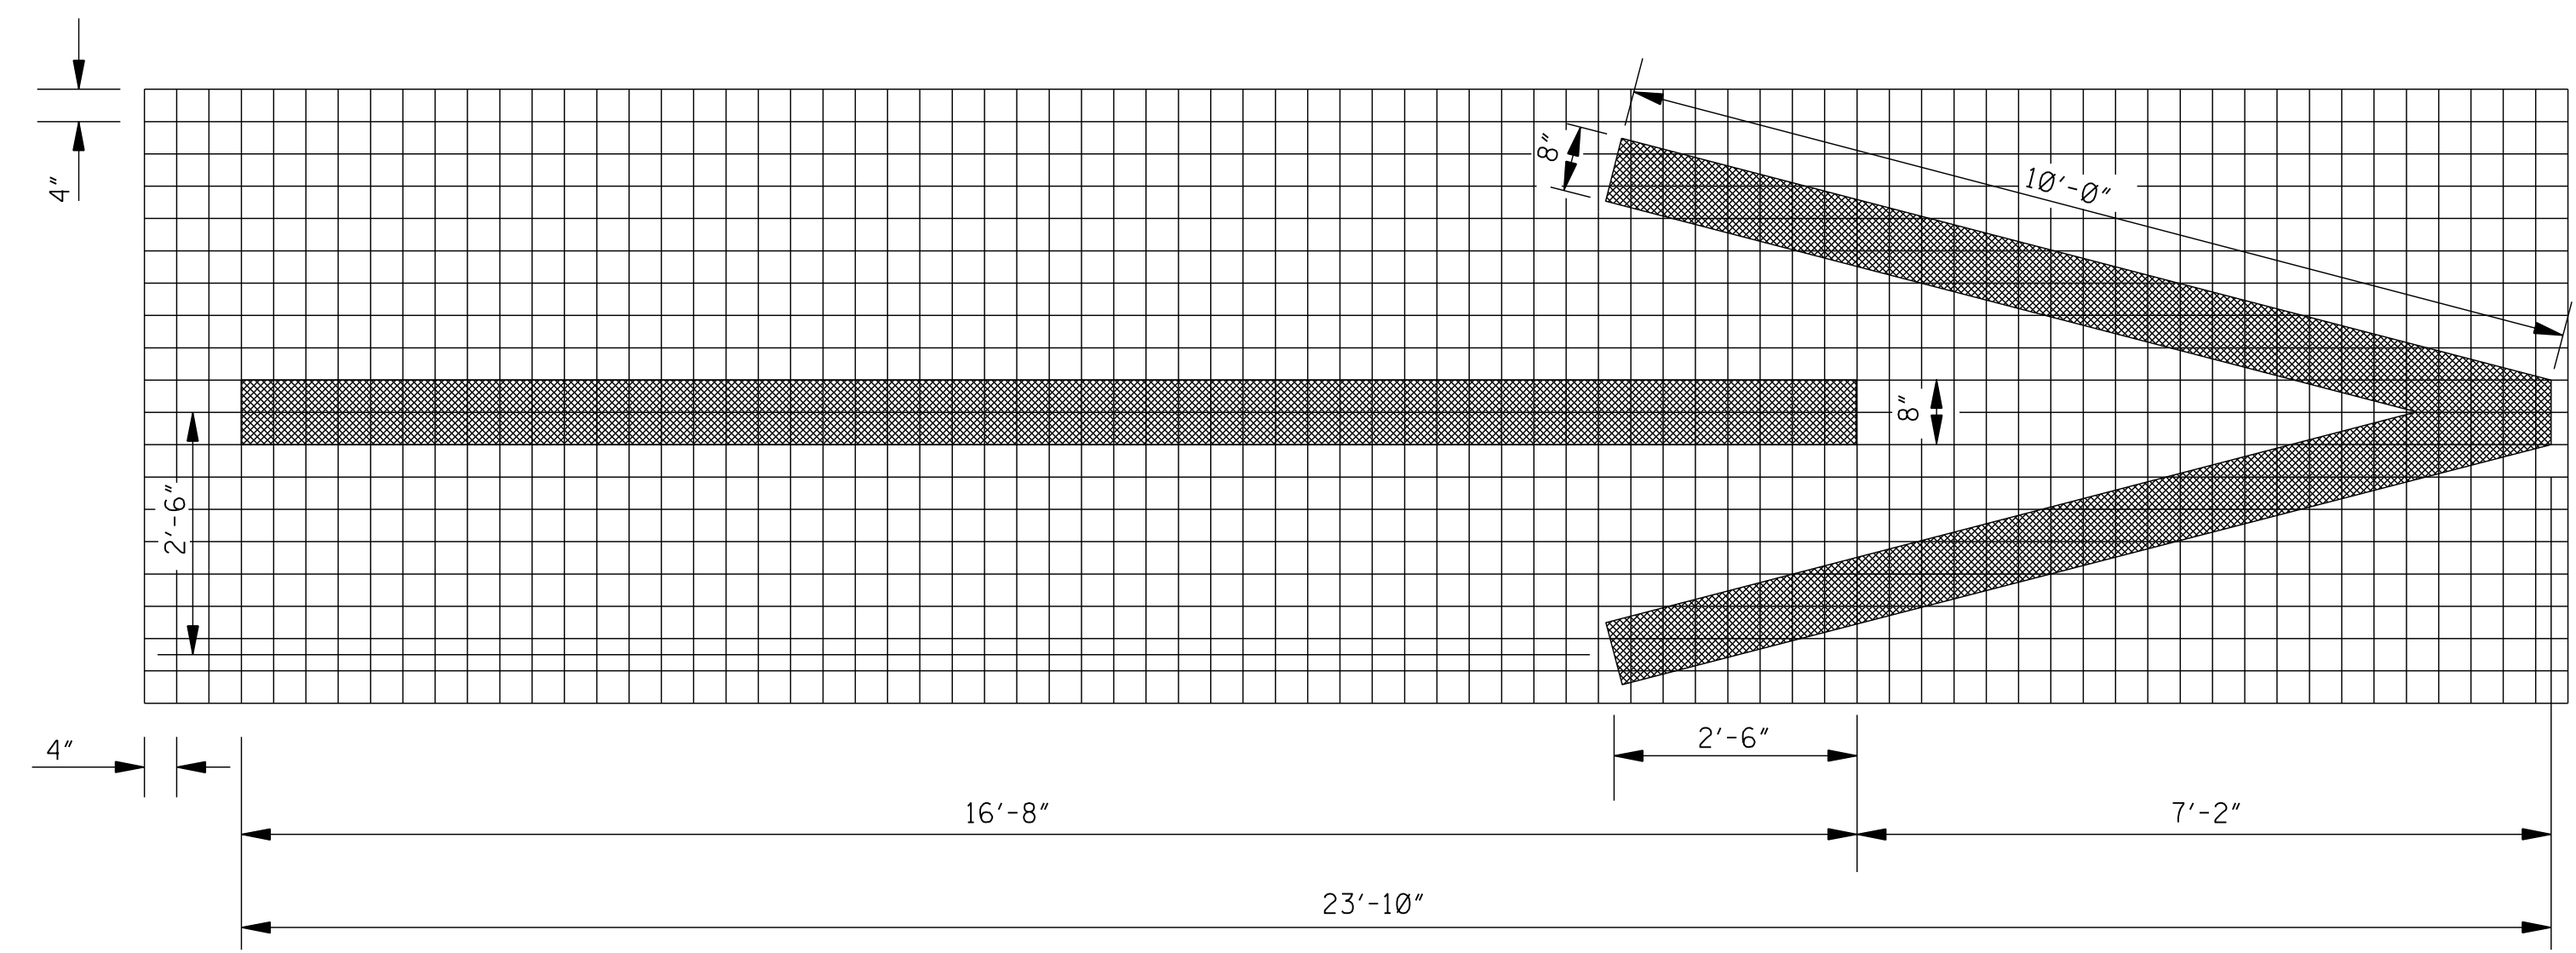


YIELD LINE

GENERAL NOTES:

1. TWO HORIZONTAL GAPS (CAUSED BY TEMPLATE CONNECTORS) OF 1/2" OR LESS AND EXTENDING THE FULL WIDTH ARE PERMITTED IN EACH LETTER.
2. FOR OTHER DETAILS, SEE THE MANUAL ON UNIFORM TRAFFIC CONTROL DEVICES.
3. DIMENSIONS OF THE YIELD LINE MAY VARY WITH APPROVAL OF THE ENGINEER. SEE MUTCD, LATEST EDITION, FOR ALLOWABLE DIMENSIONS.
4. PAY QUANTITIES FOR PAVEMENT MARKING LEGENDS ARE AS FOLLOWS:

PAY QUANTITIES	
LEGEND/SYMBOL	AREA (ft ²)
ONLY	22.0
TURN ARROW	16.4
THRU ARROW	12.3
COMB. ARROW	27.5
1-WAY ARROW	24.3
LANE REDUCTION ARROW	40.0

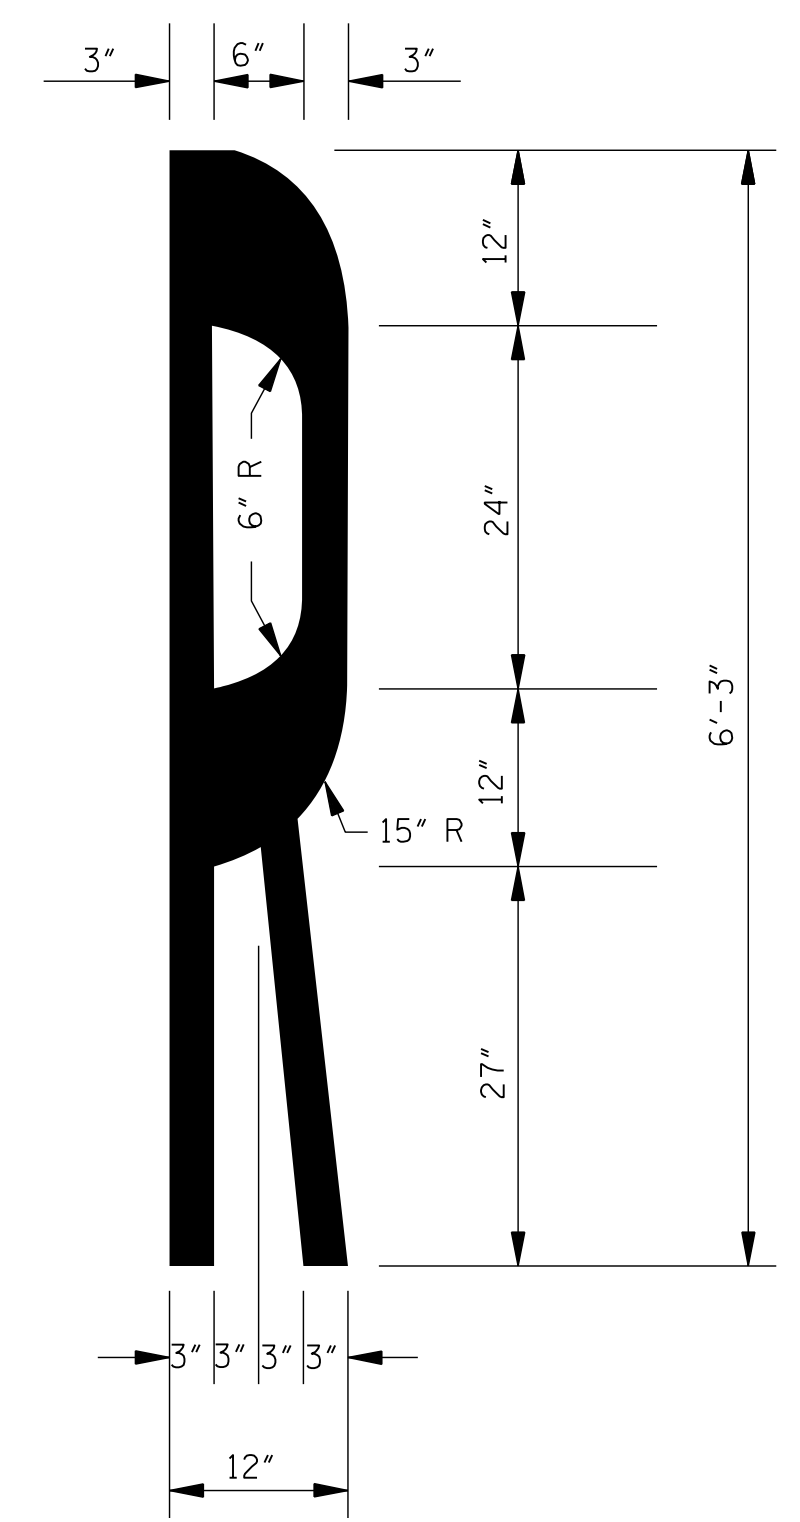
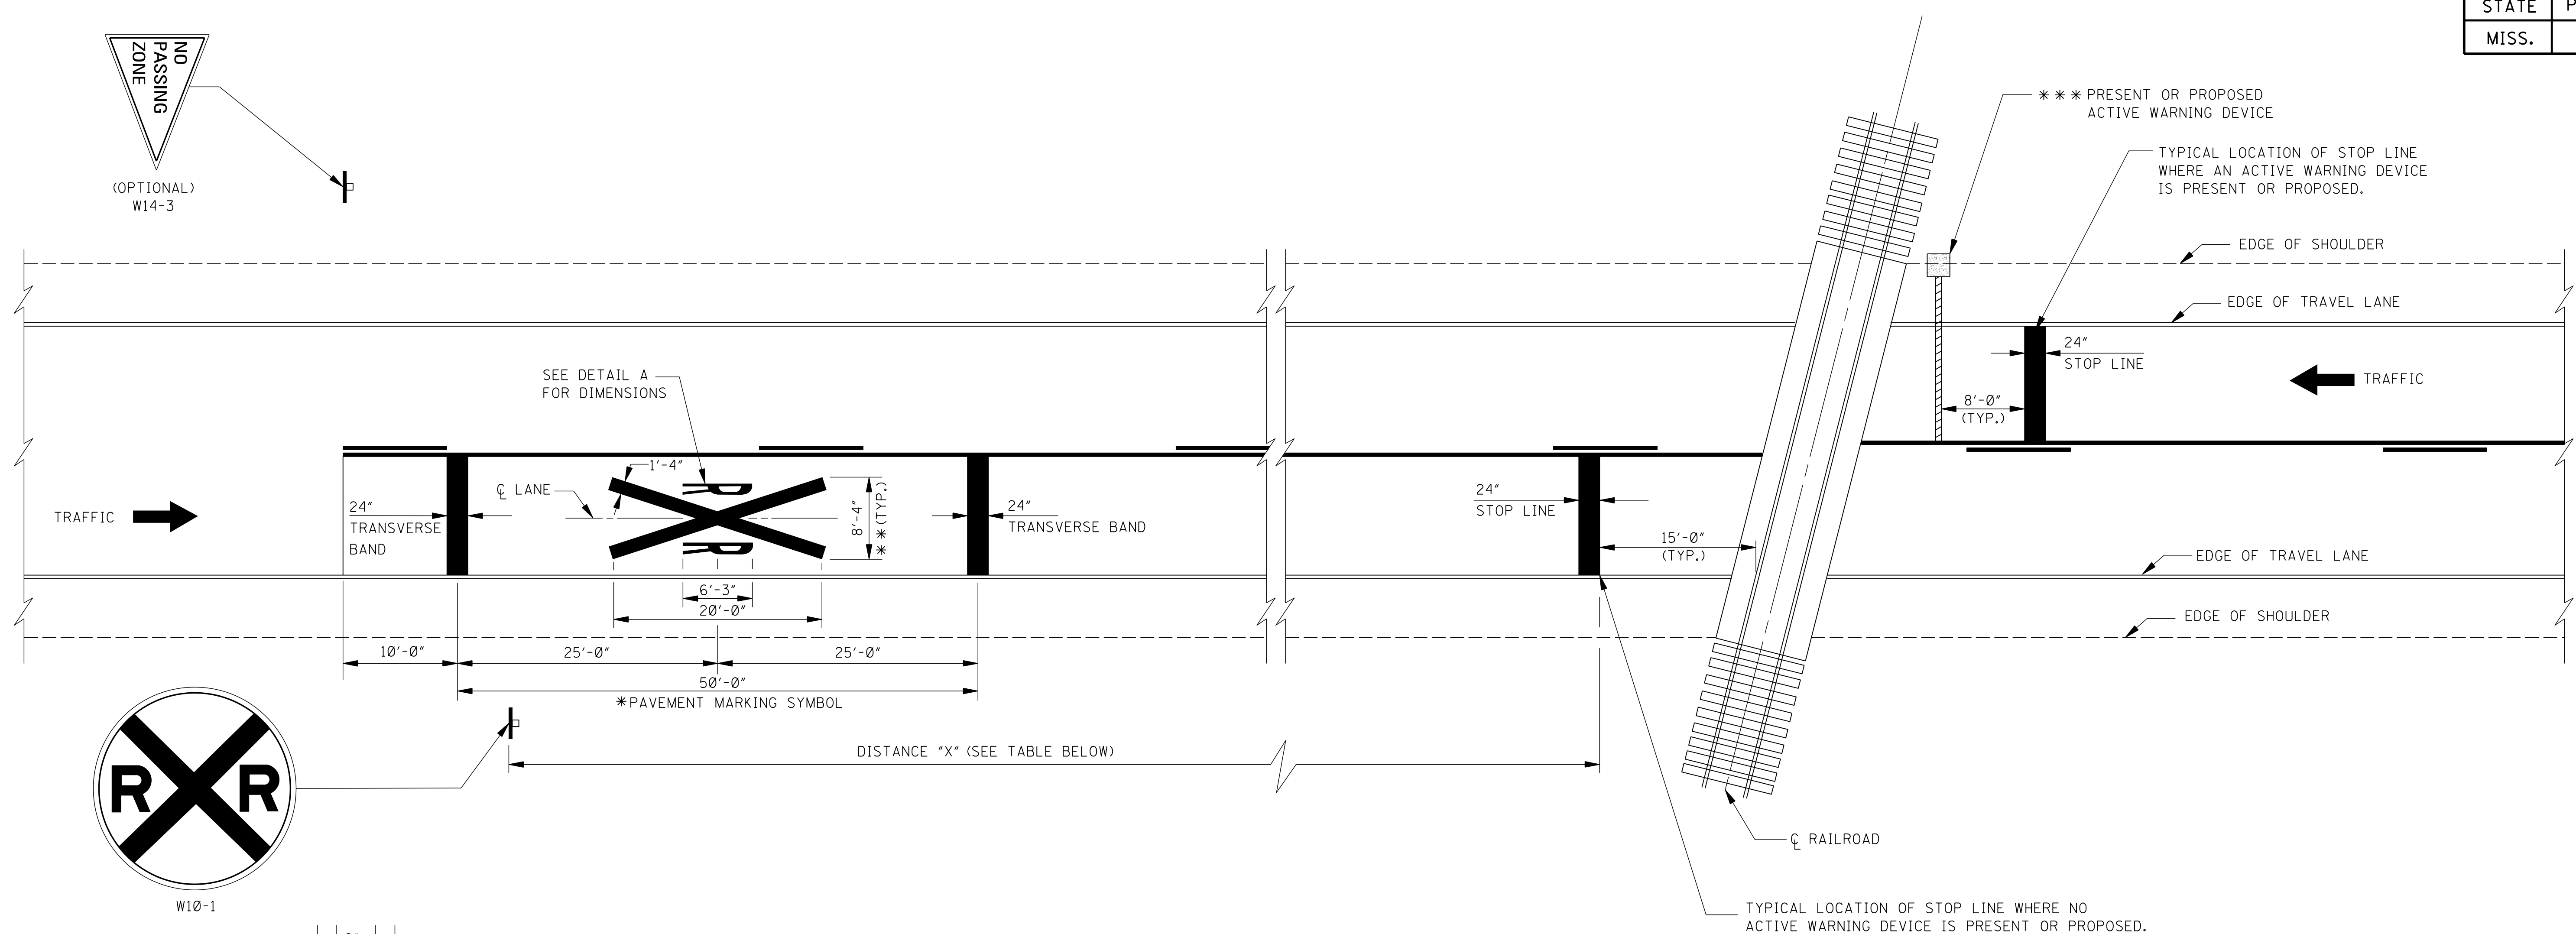


1-WAY ARROW

BY	MISSISSIPPI DEPARTMENT OF TRANSPORTATION ROADWAY DESIGN DIVISION STANDARD PLAN
REVISION	
DATE	ISSUE DATE: AUGUST 01, 2017

**PAVEMENT MARKING
LEGEND DETAILS**


 WORKING NUMBER
 PM-6
 SHEET NUMBER
 6056



DETAIL A
STANDARD "R" PAVEMENT MARKING
FOR R X R SYMBOL

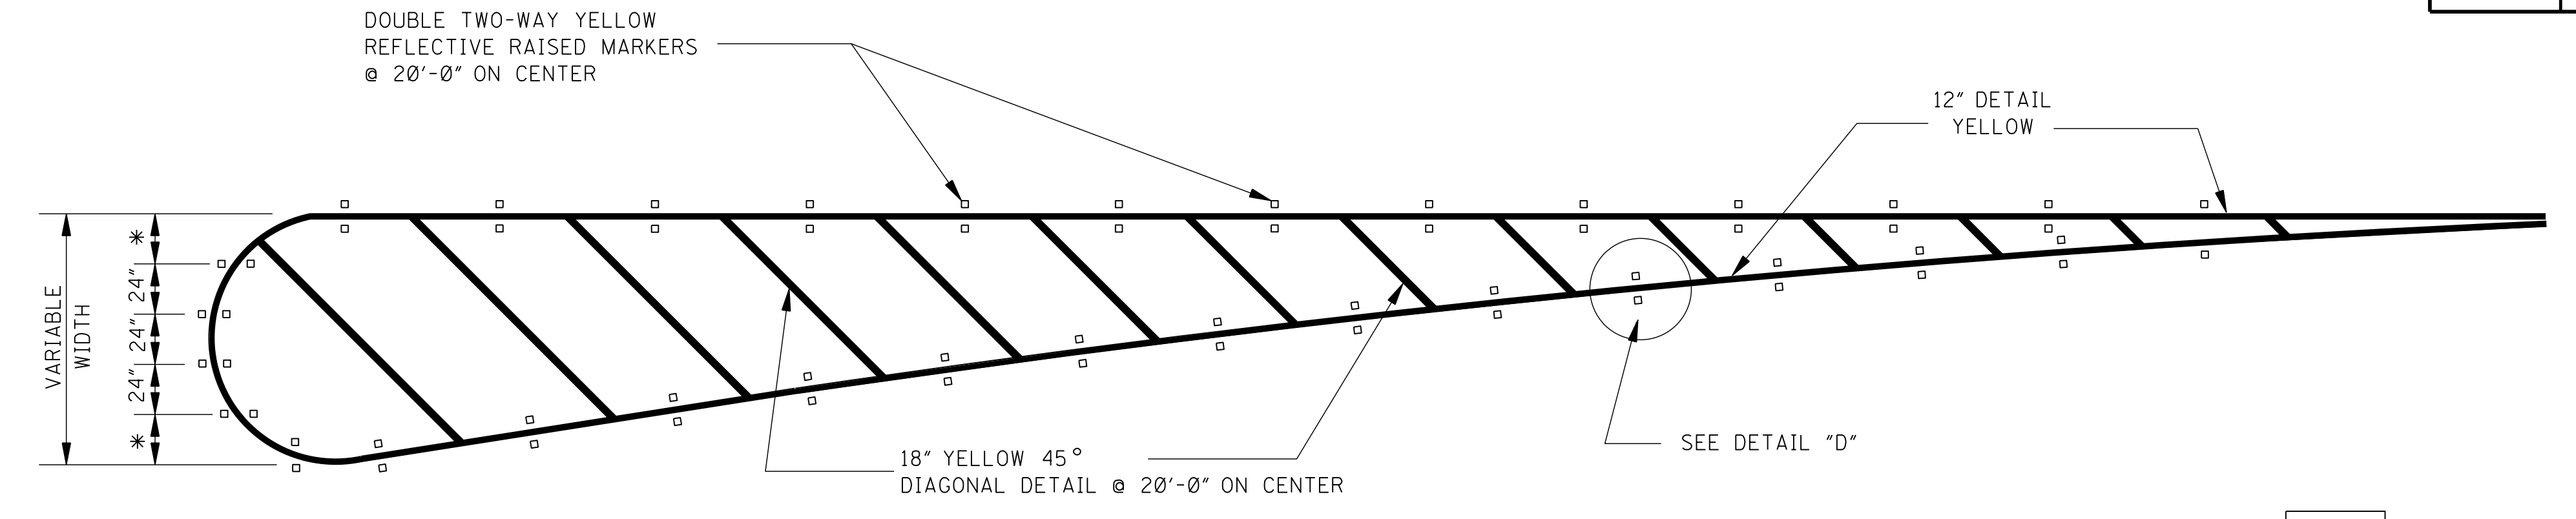
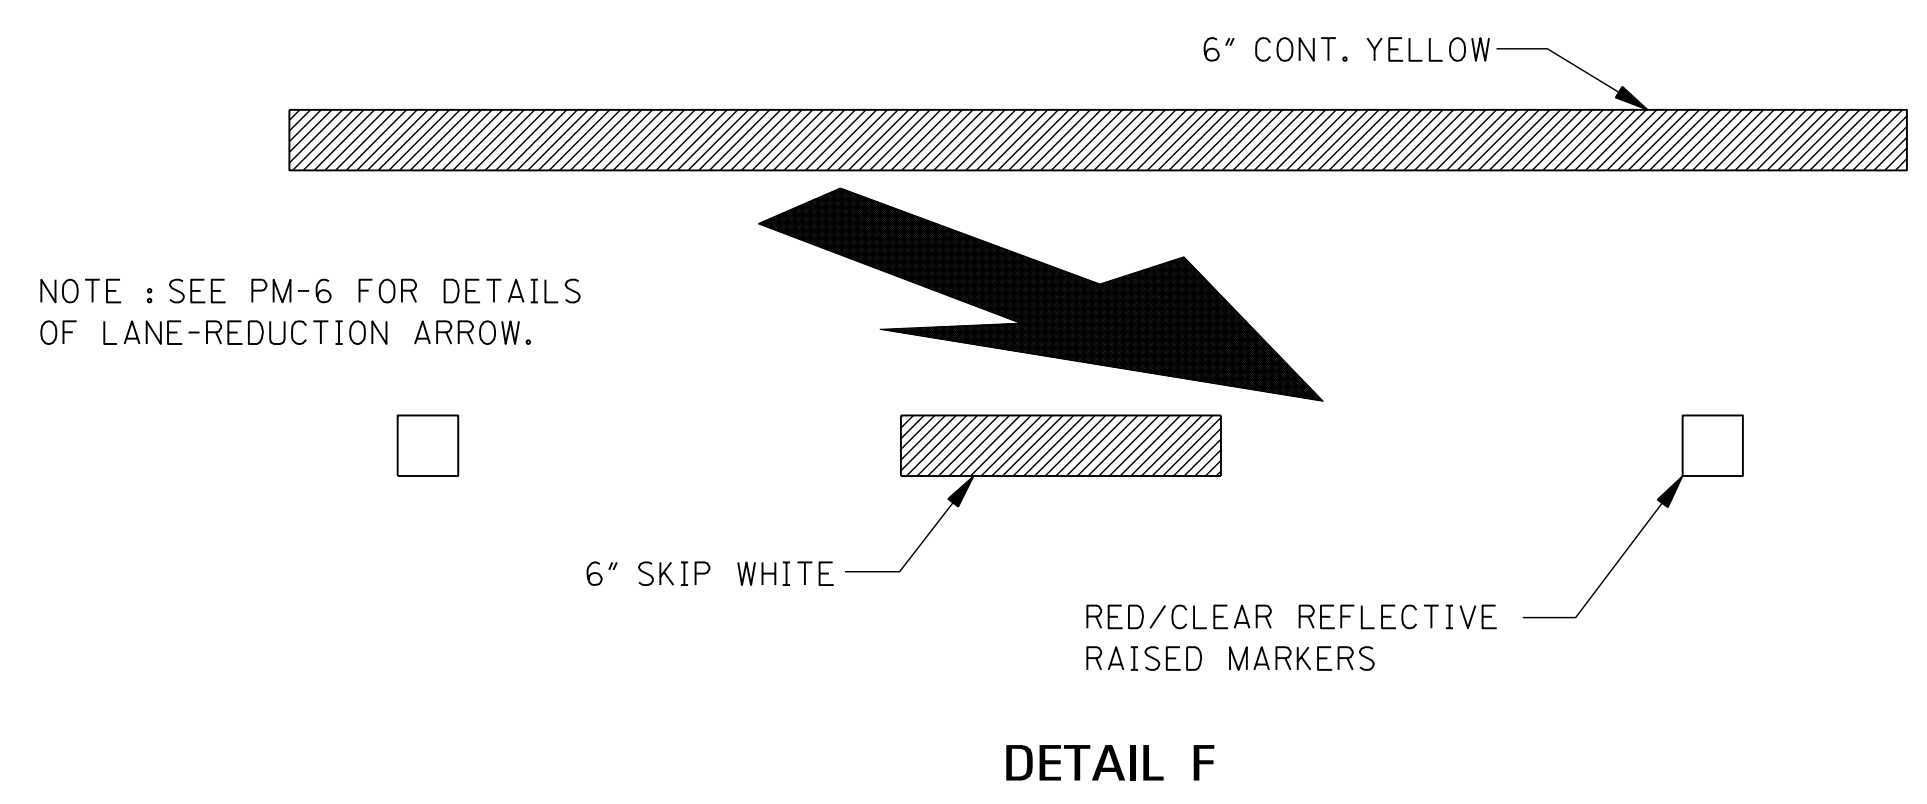
ADVANCE WARNING SIGN PLACEMENT DISTANCE	
POSTED SPEED (mph)	① DISTANCE "X" (ft)
20	100
25	100
30	100
35	100
40	125
45	175
50	250
55	325
60	400
65	475

NOTE:
① DISTANCE "X" MAY BE ADJUSTED IF PROHIBITIVE PHYSICAL CONDITIONS EXIST AT THE DESIGNATED DISTANCE.

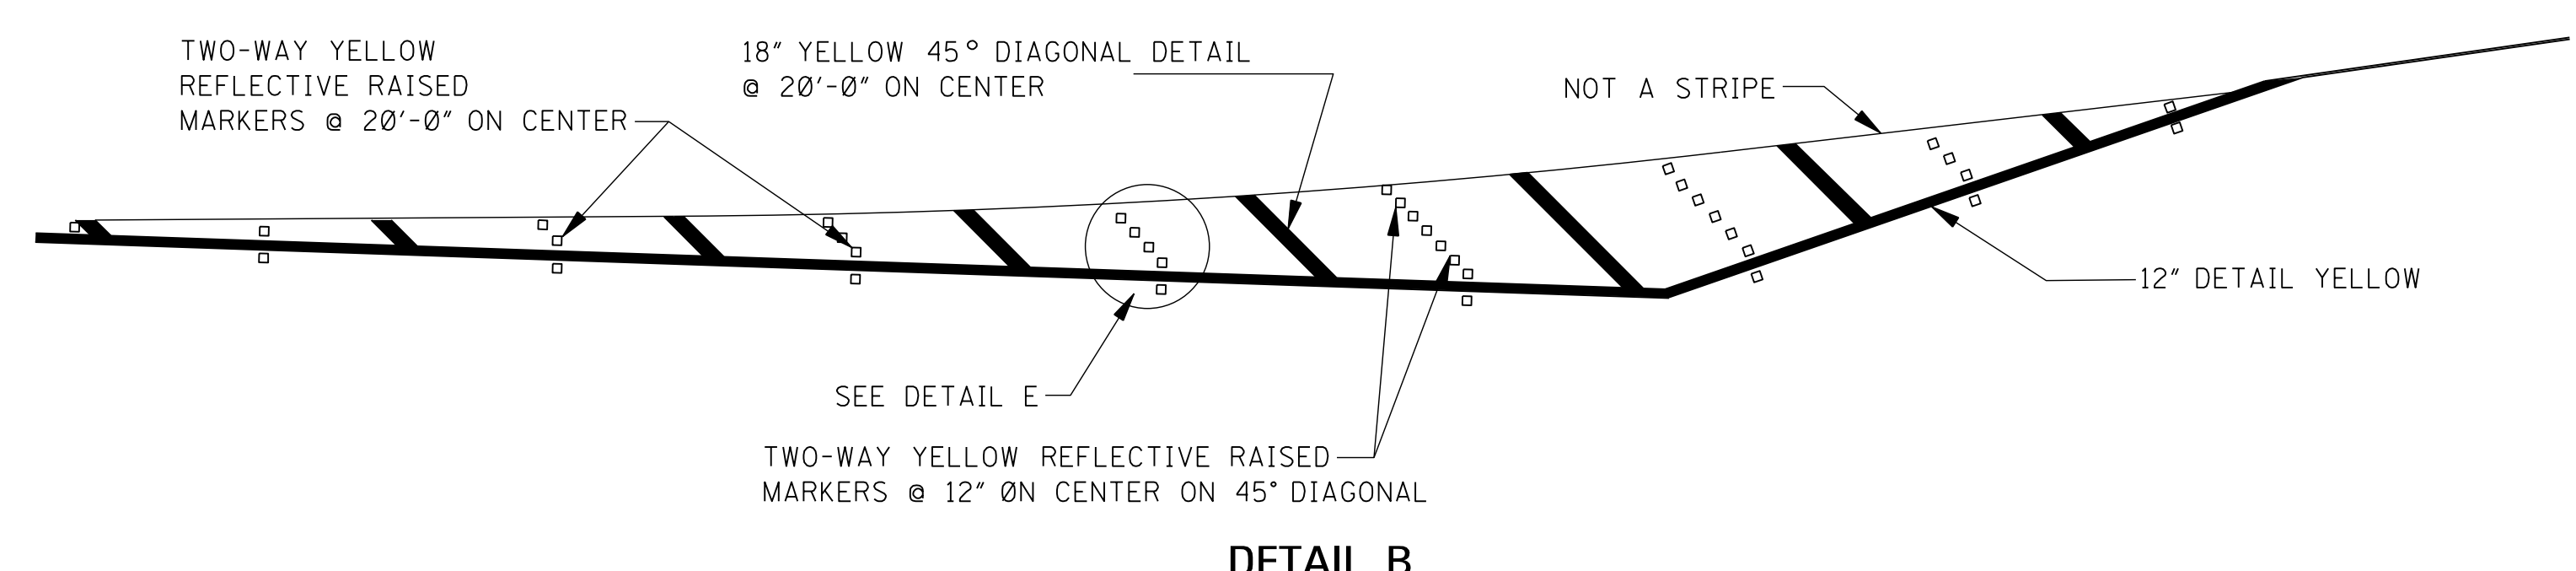
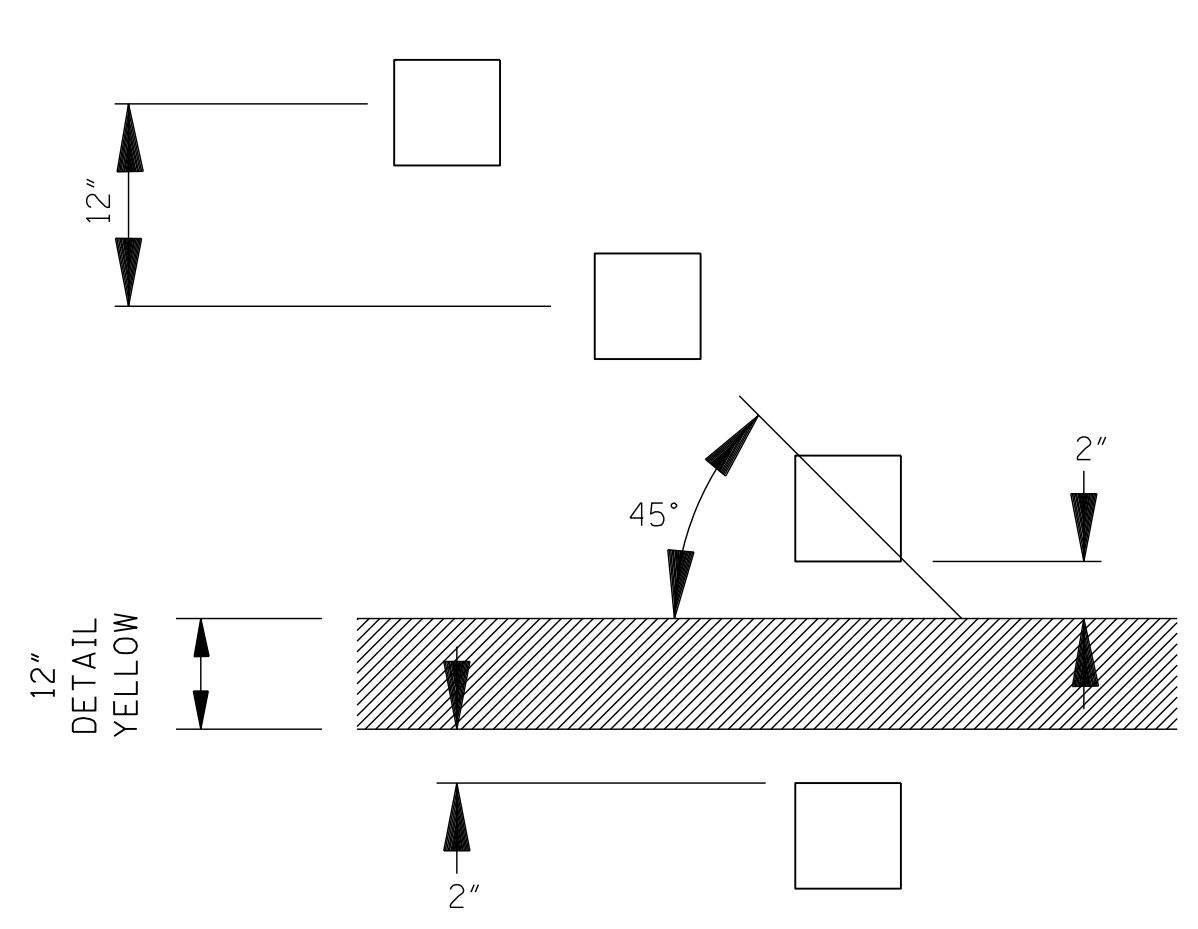
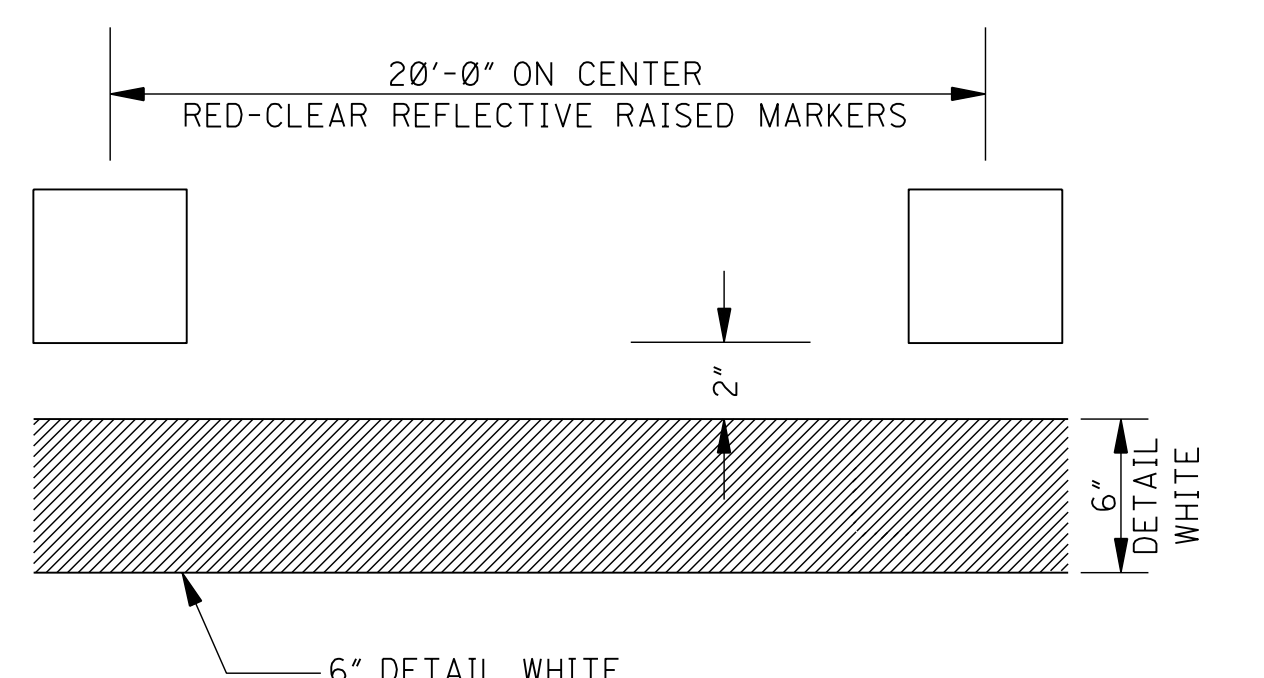
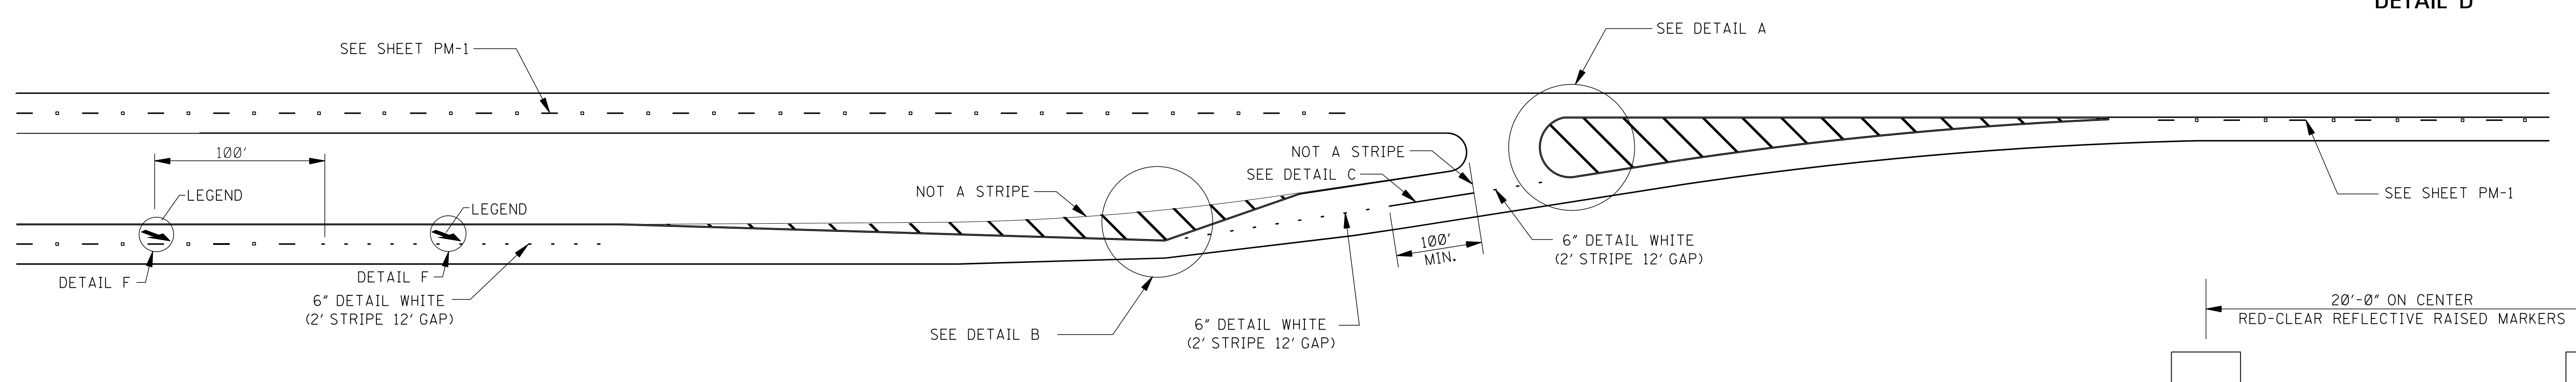
- GENERAL NOTES:
- * 1. A PORTION OF THE PAVEMENT MARKING SYMBOL SHOULD BE DIRECTLY OPPOSITE THE ADVANCE WARNING SIGN (W10-1).
 - ** 2. WIDTH OF R X R SYMBOL MAY VARY ACCORDING TO LANE WIDTH. HOWEVER, ON MULTI-LANE ROADS, THE TRANSVERSE BANDS AND STOP LINE SHOULD EXTEND ACROSS ALL APPROACH LANES, AND INDIVIDUAL R X R SYMBOLS SHOULD BE USED IN EACH APPROACH LANE.
 - 3. R X R SYMBOL ($63.0 f+2$), TRANSVERSE BANDS AND STOP LINE SHALL BE PAID FOR AS LEGEND, WHITE.
 - *** 4. REFER TO THE "MANUAL ON UNIFORM TRAFFIC CONTROL DEVICES" FOR LOCATION OF PROPOSED WARNING DEVICES AT RAILROAD-HIGHWAY GRADE CROSSINGS.

BY		MISSISSIPPI DEPARTMENT OF TRANSPORTATION ROADWAY DESIGN DIVISION STANDARD PLAN	
REVISION		TYPICAL PLACEMENT OF WARNING SIGNS AND PAVEMENT MARKINGS AT RAILROAD HIGHWAY GRADE CROSSINGS	
DATE			
ISSUE DATE:		AUGUST 01, 2017	

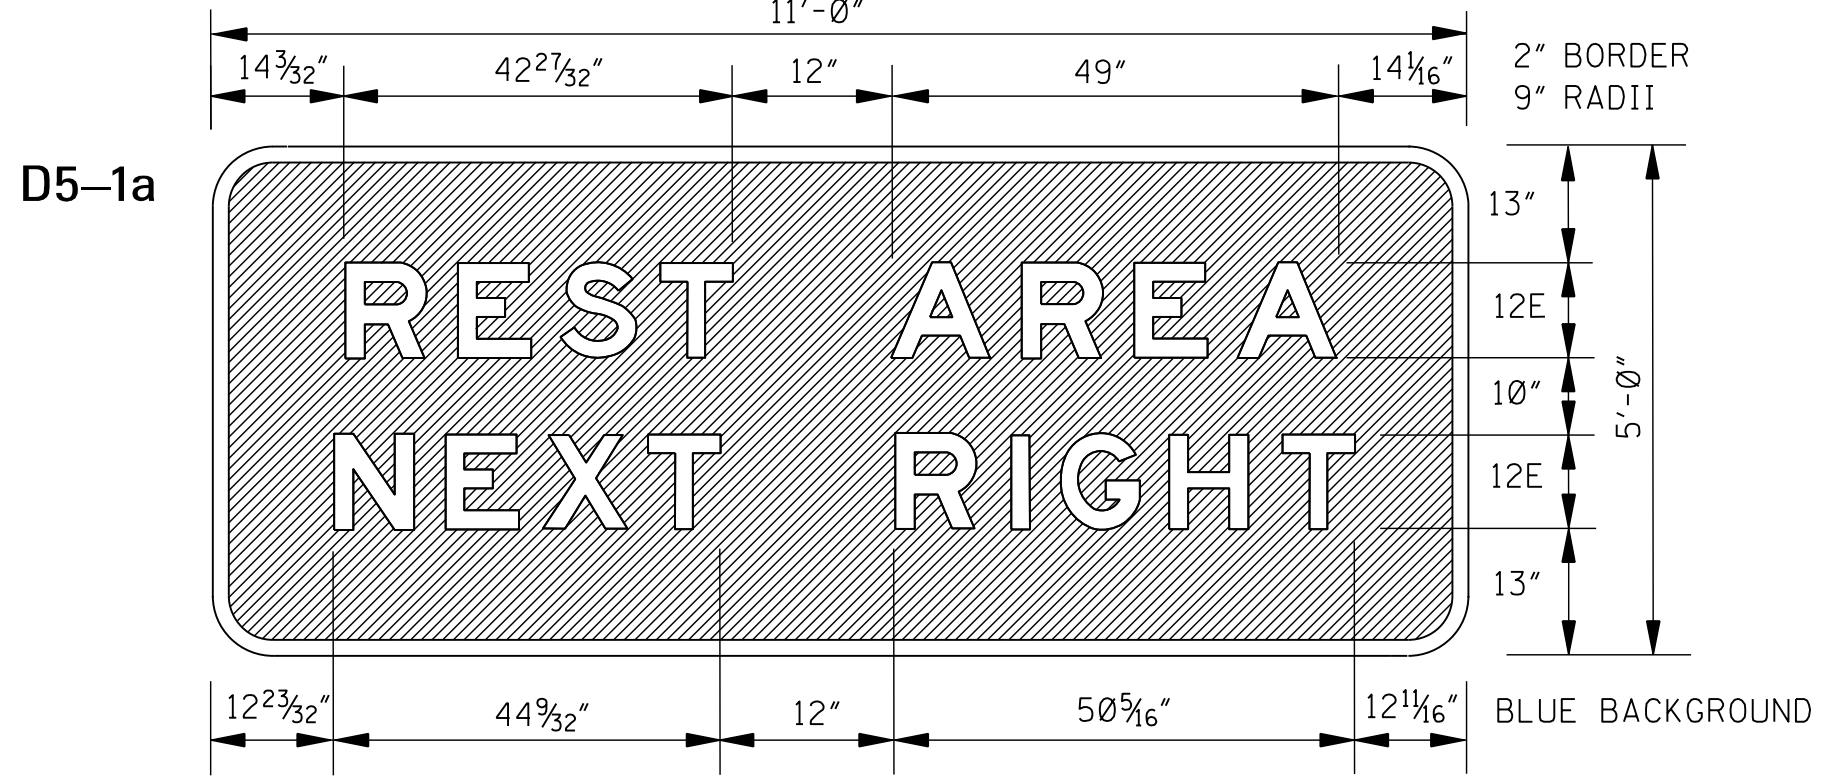
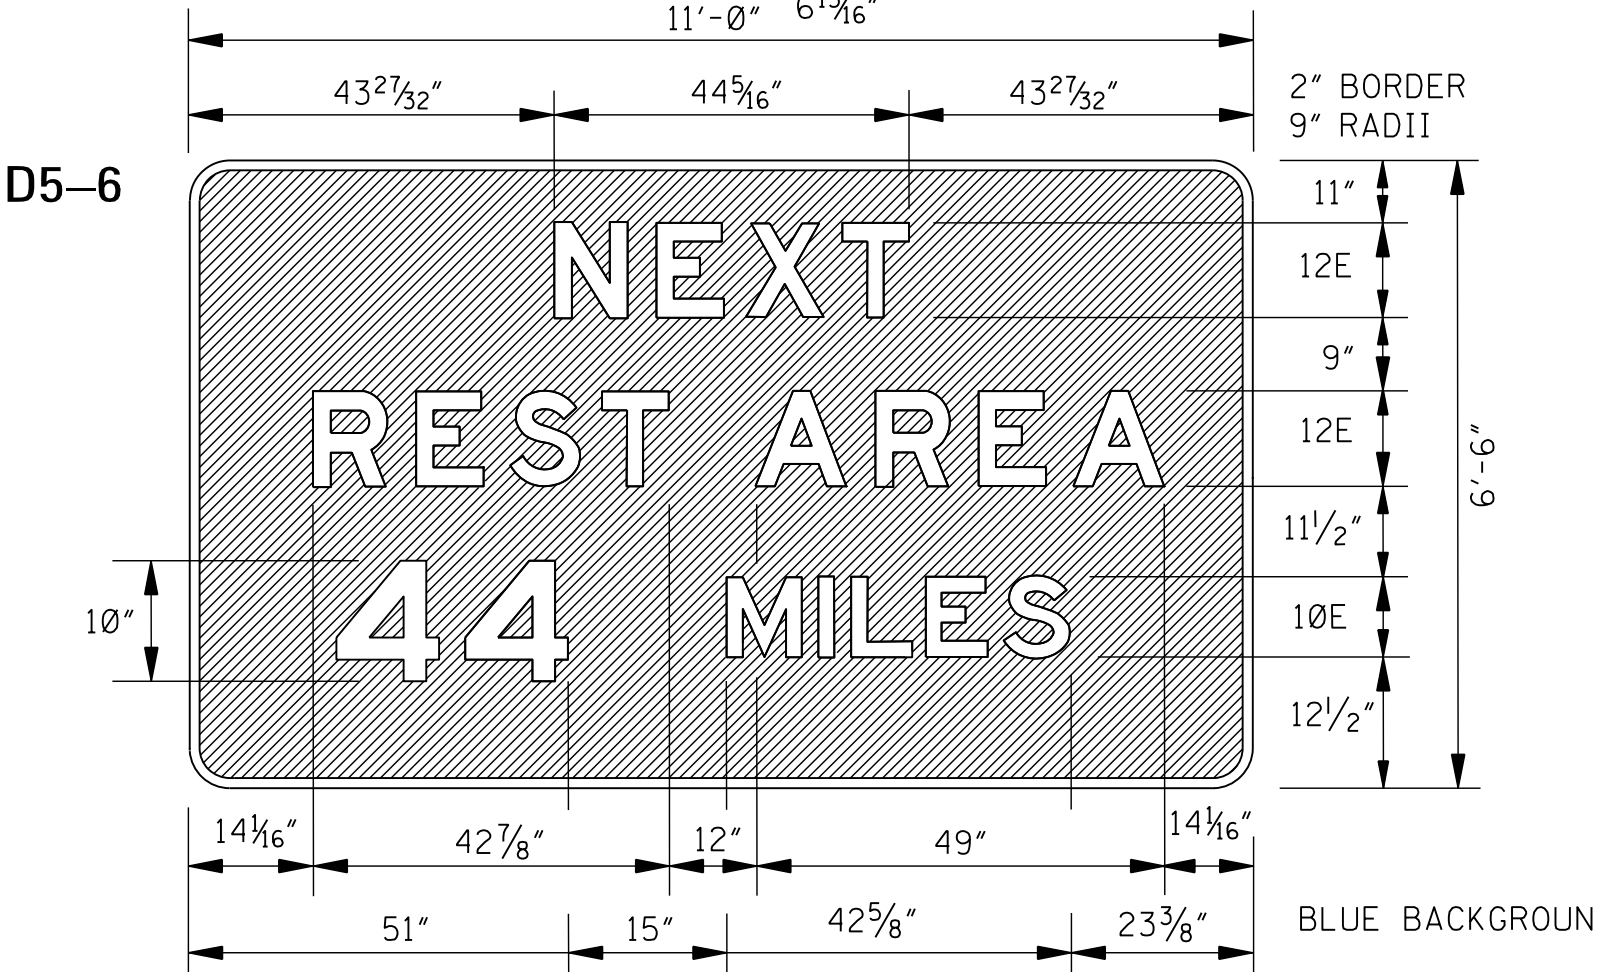
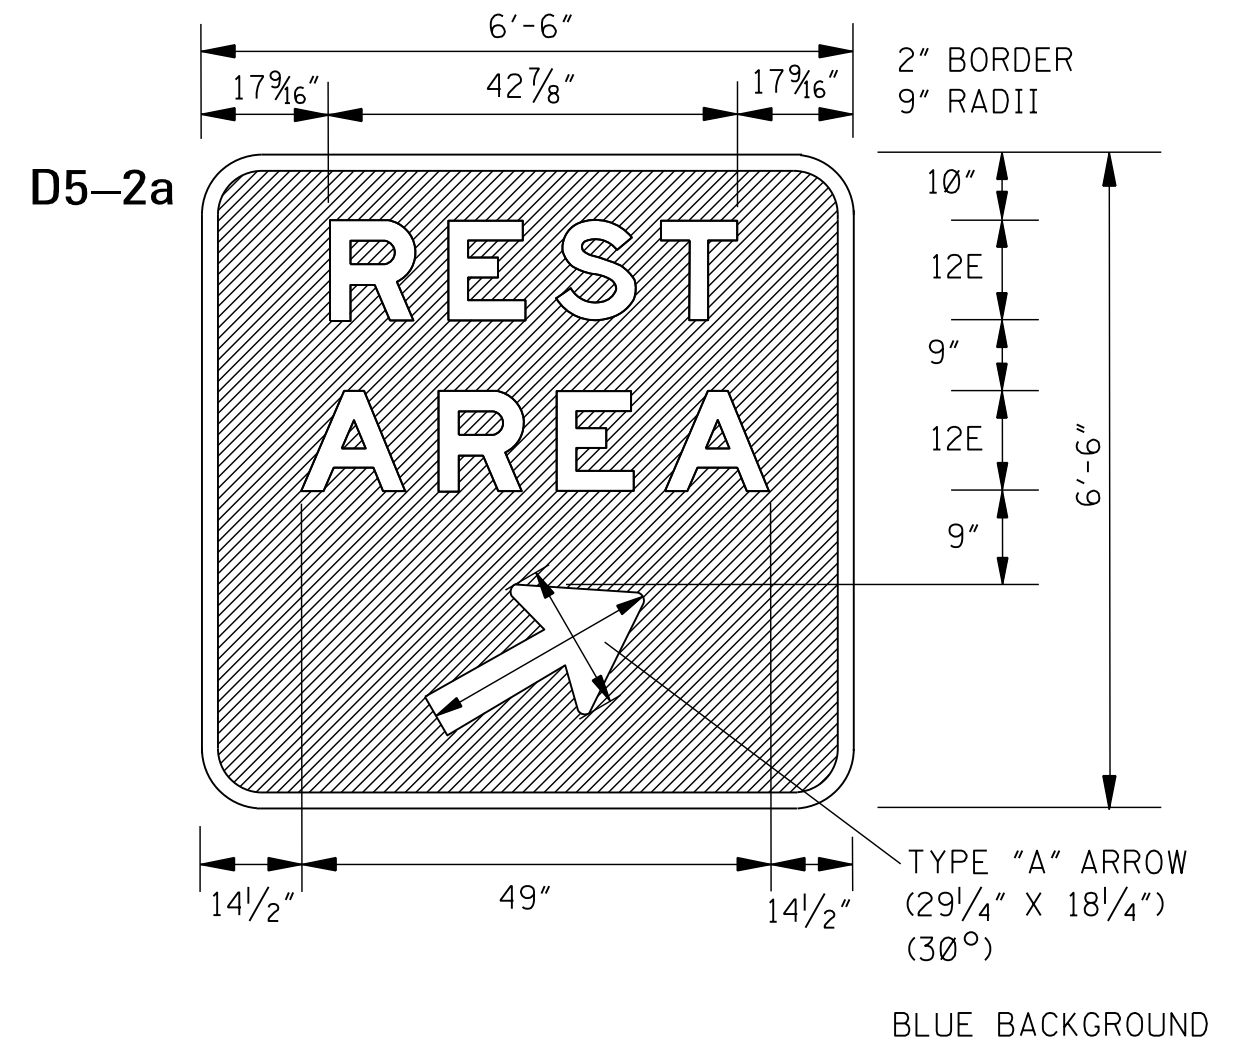
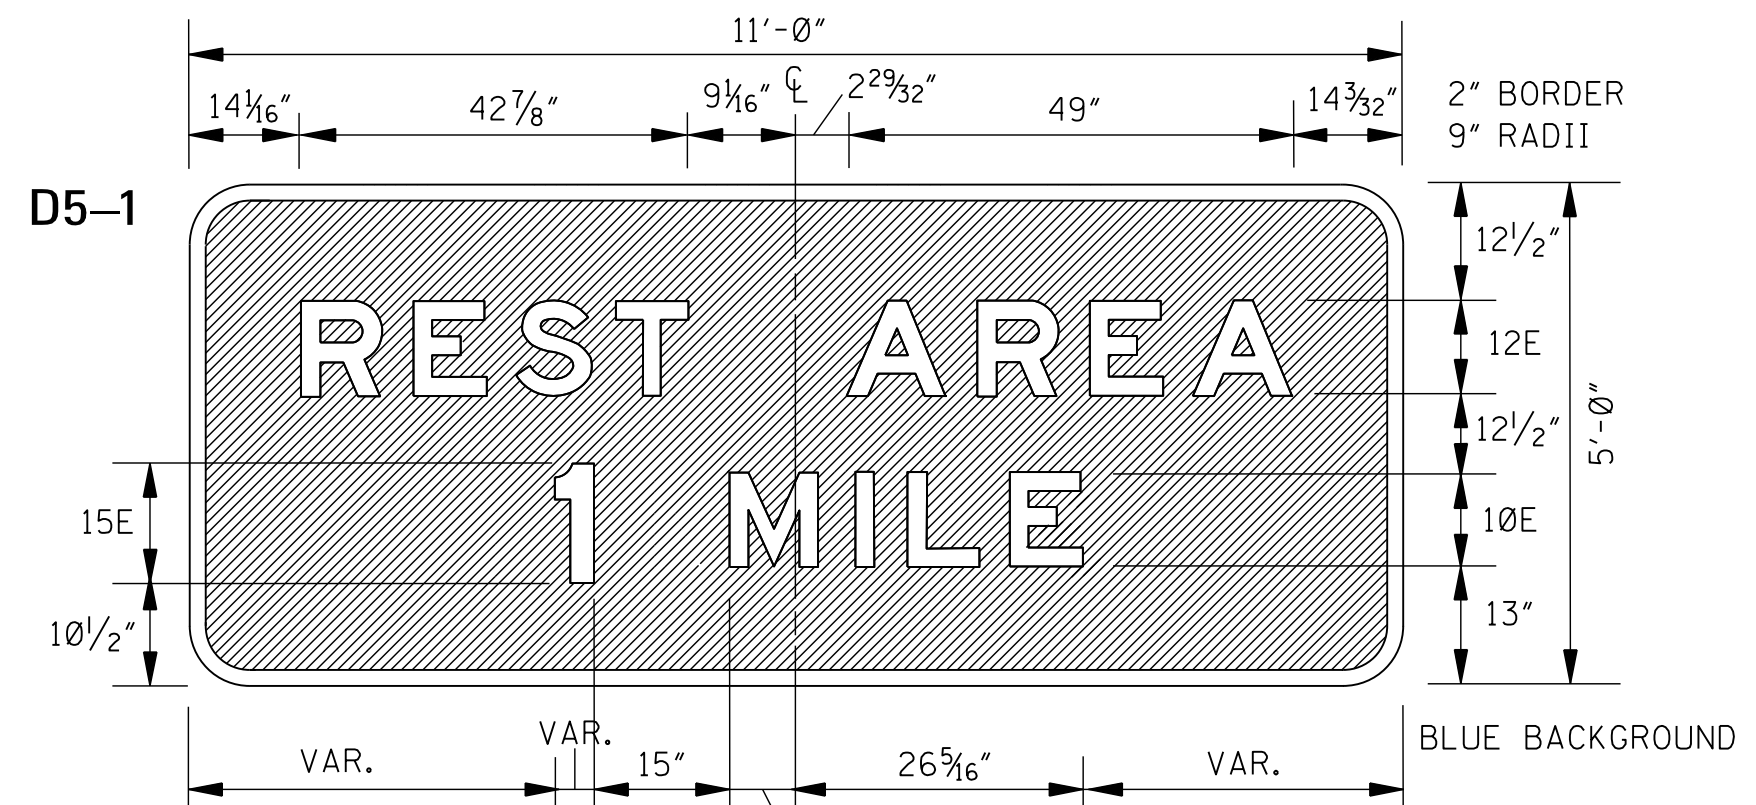
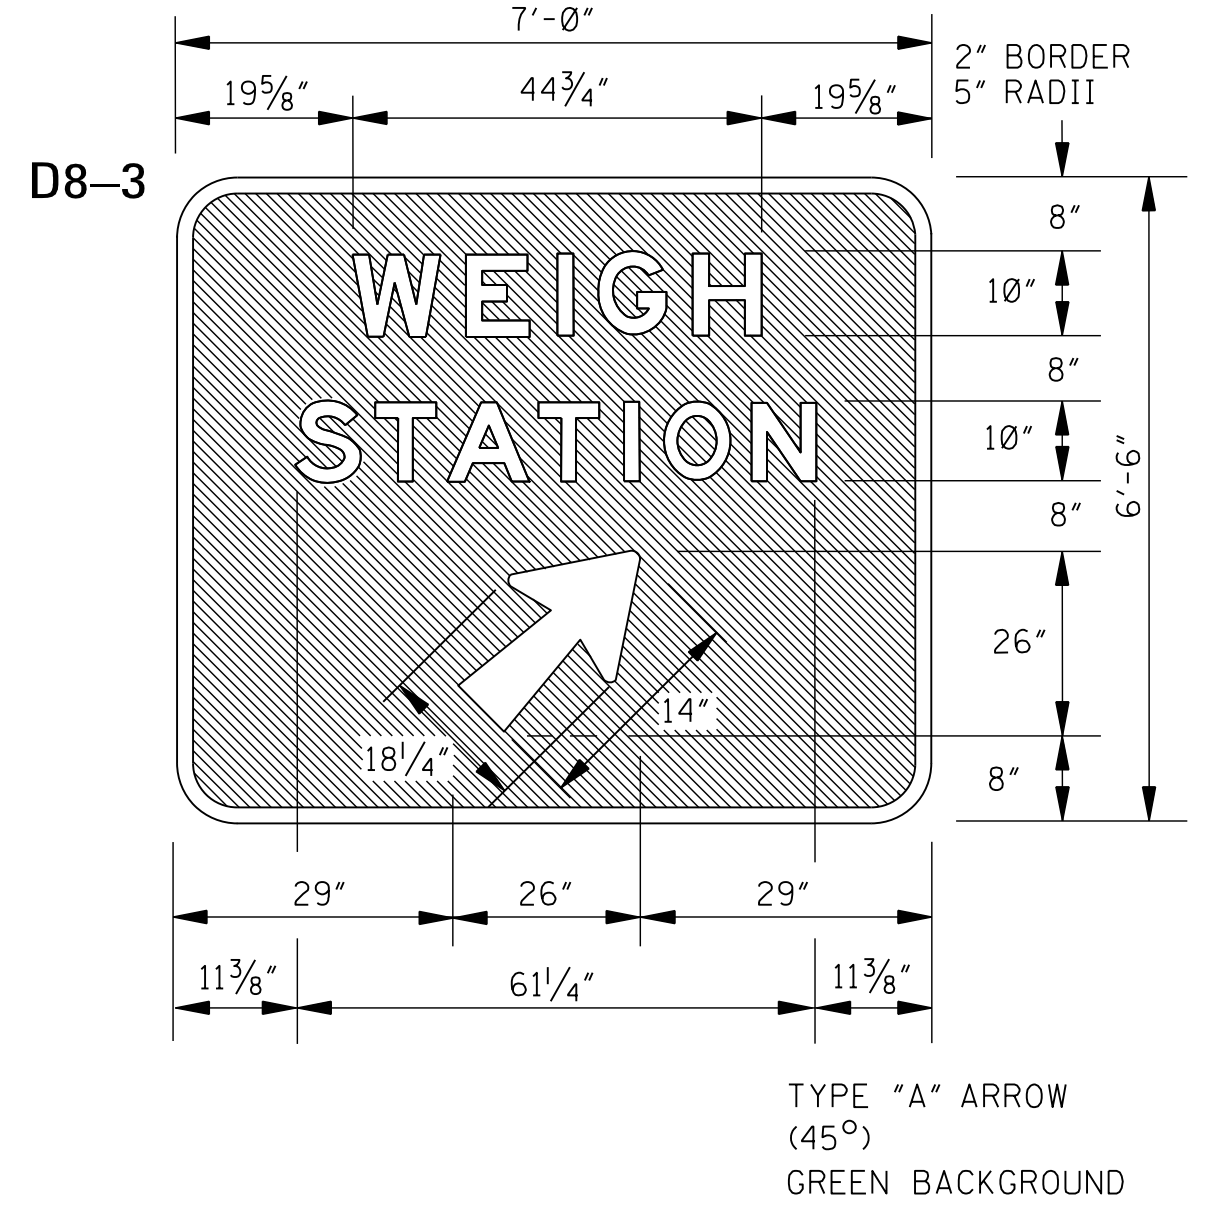
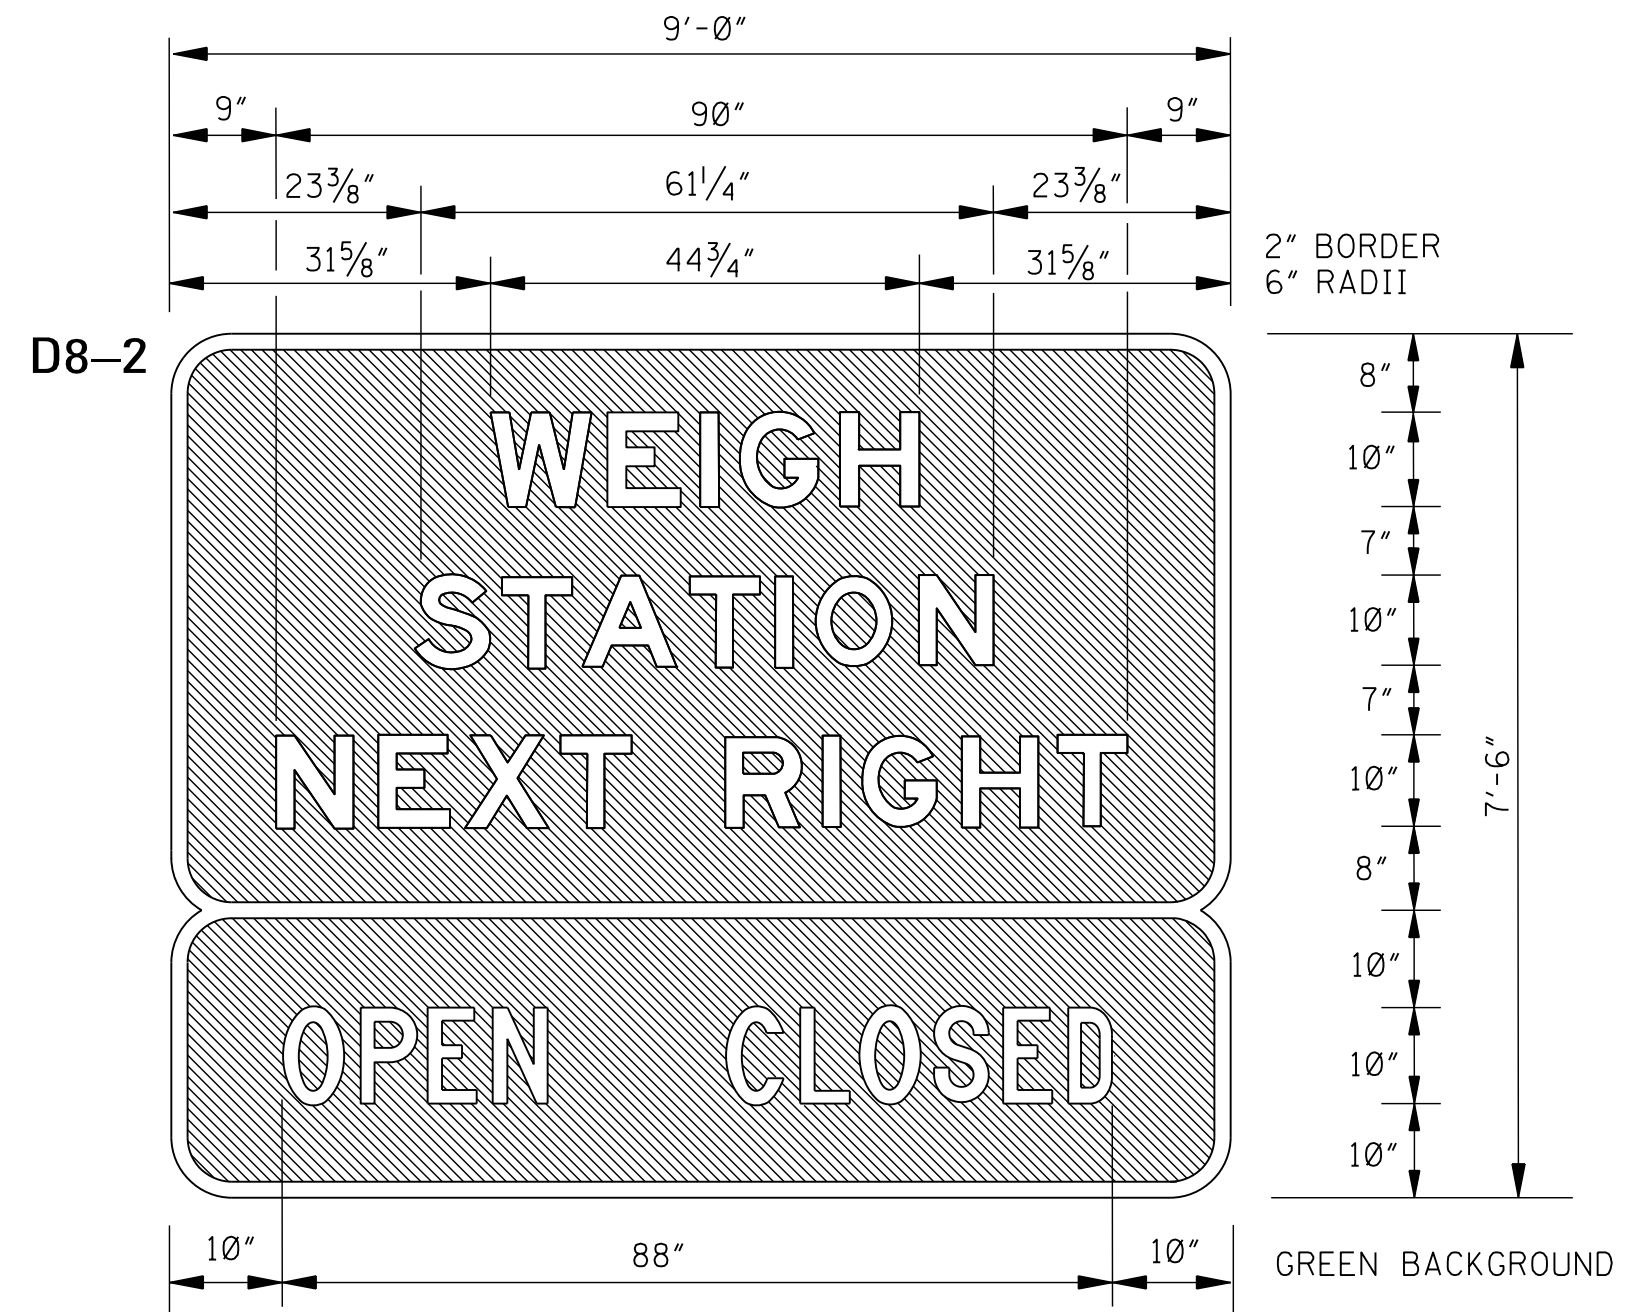
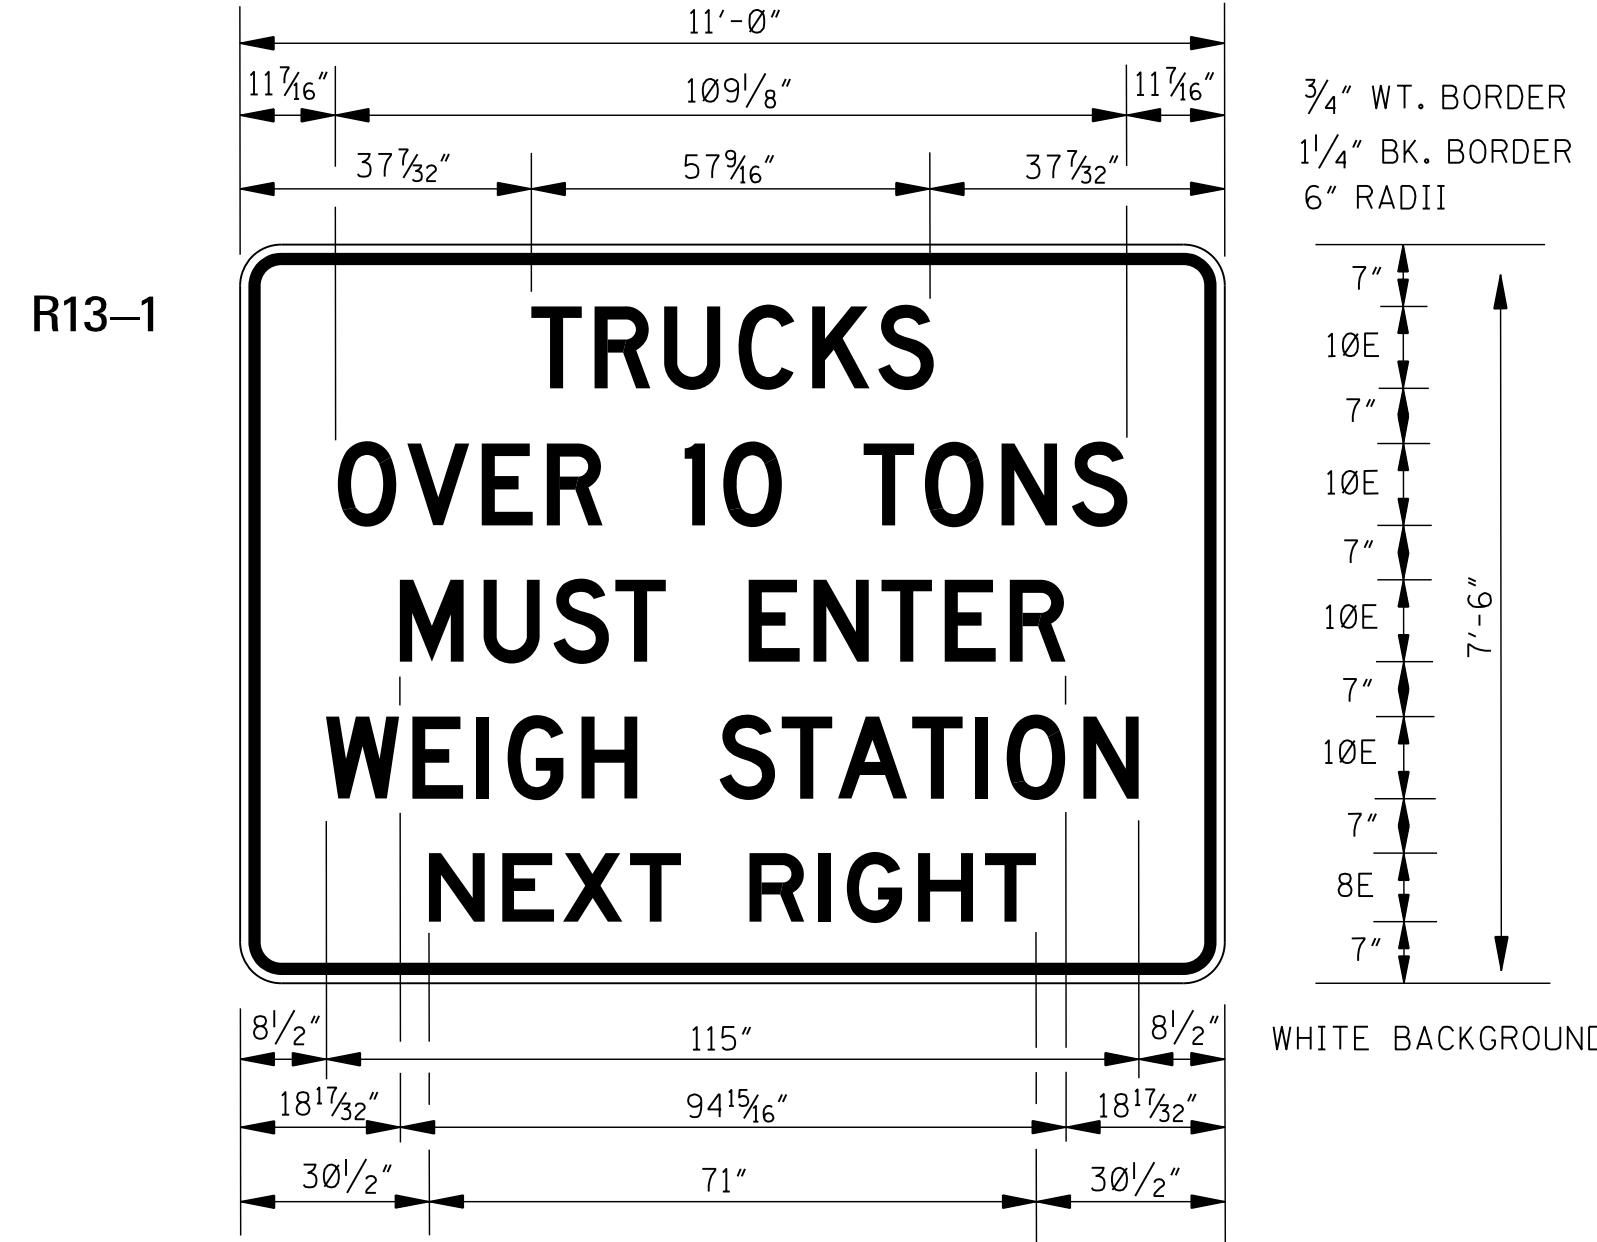
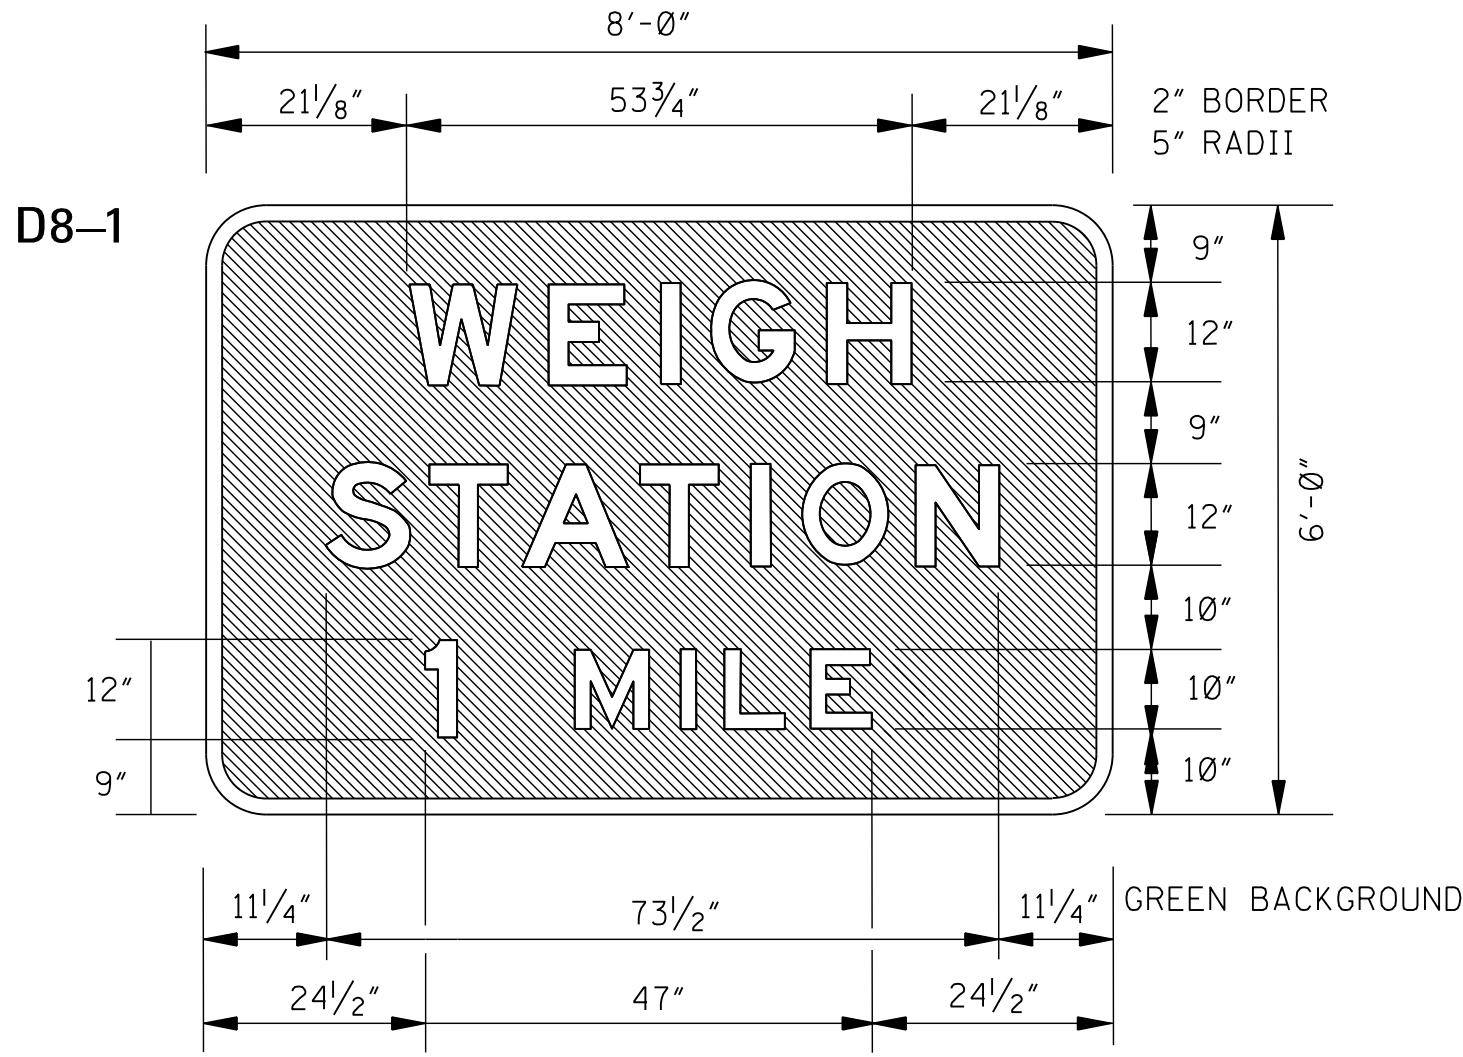
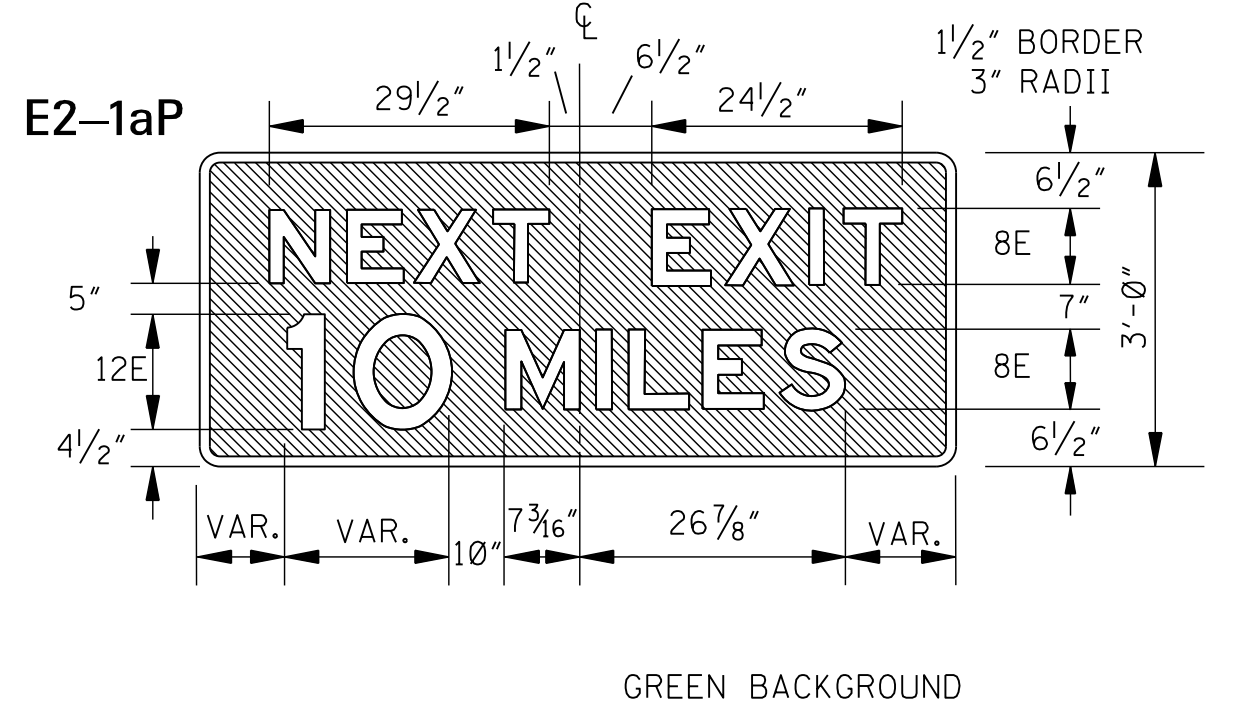
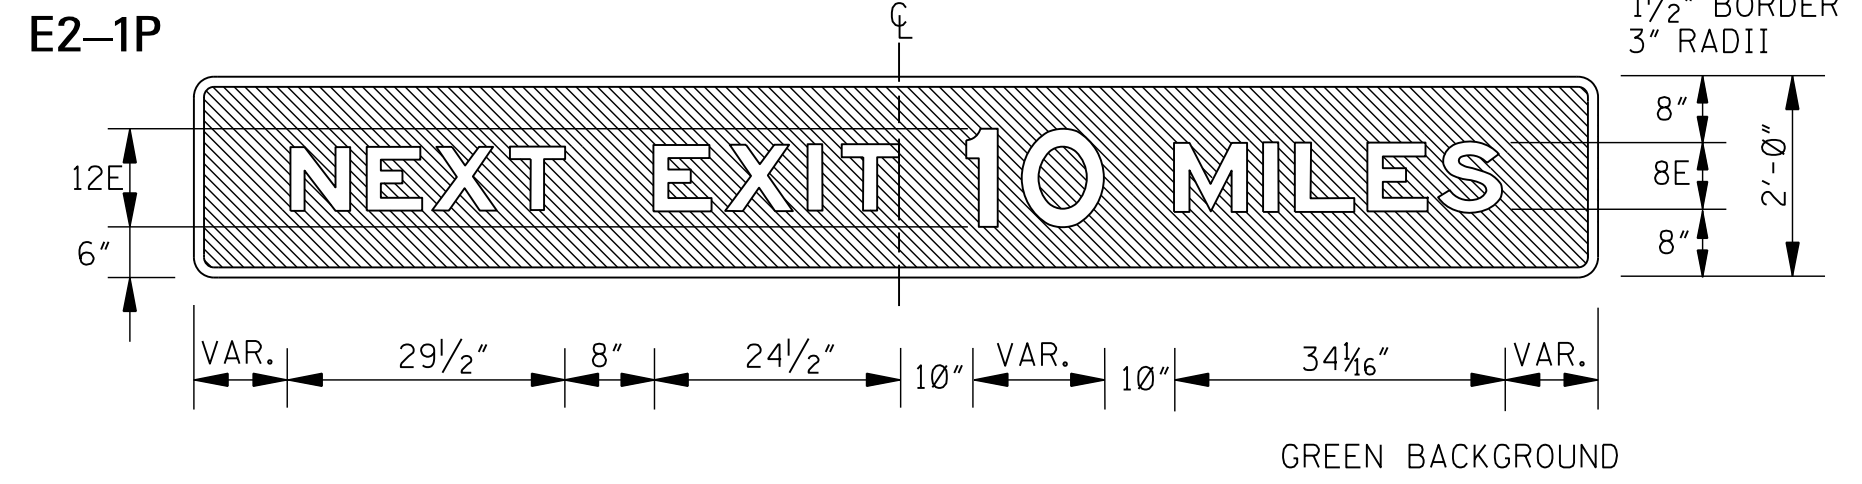
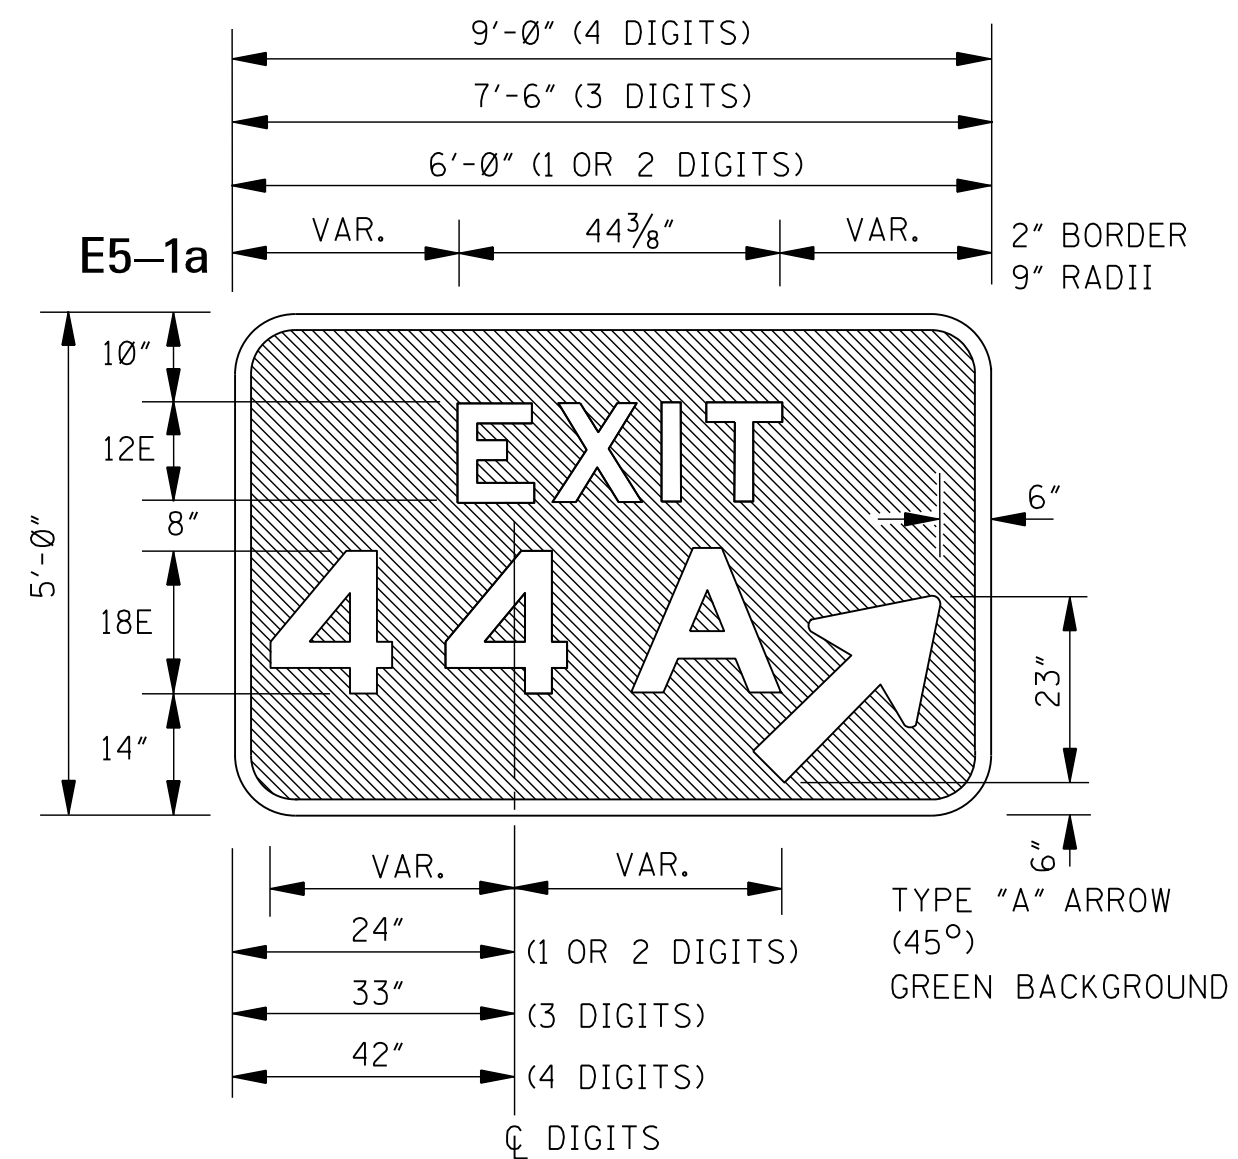
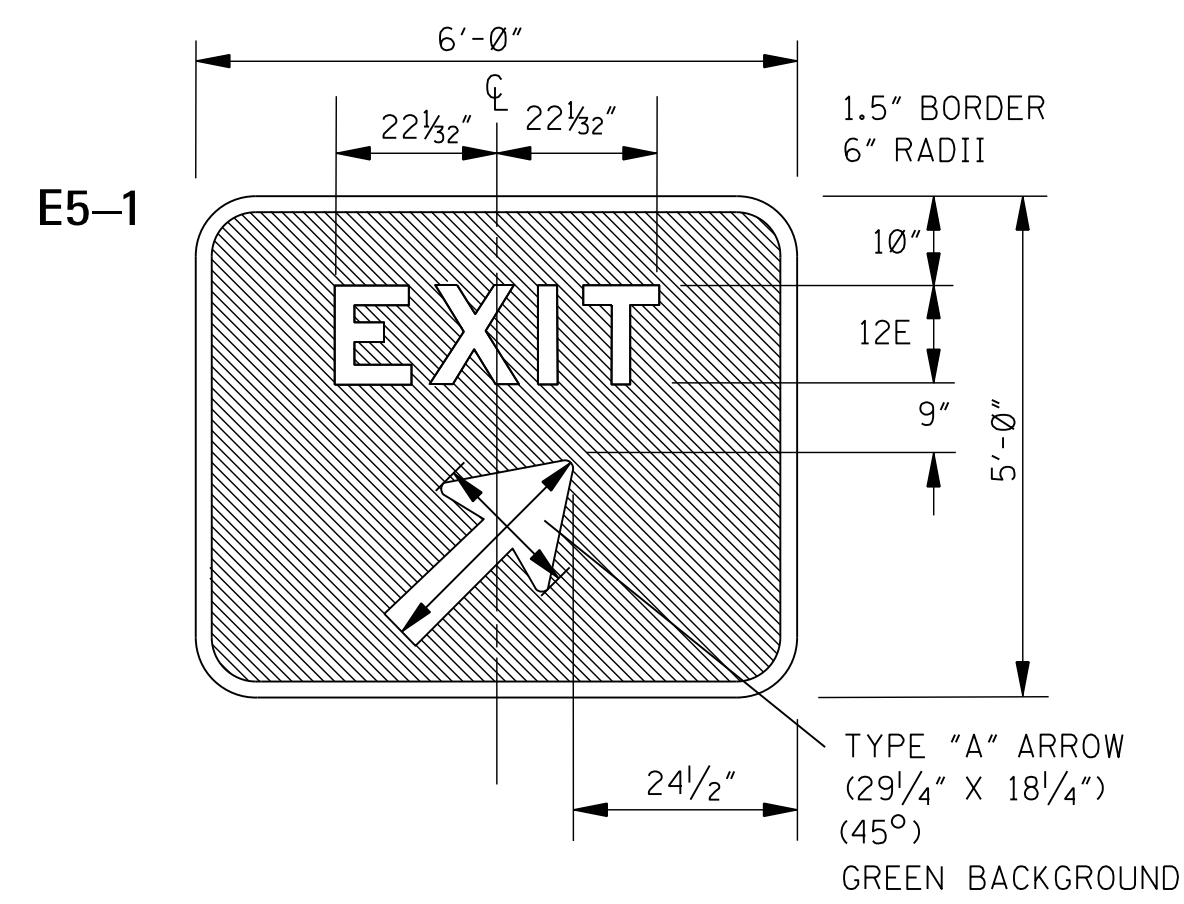

 WORKING NUMBER
PM-7
 SHEET NUMBER
6057




* NOTE: VARIABLE (24" MAXIMUM)

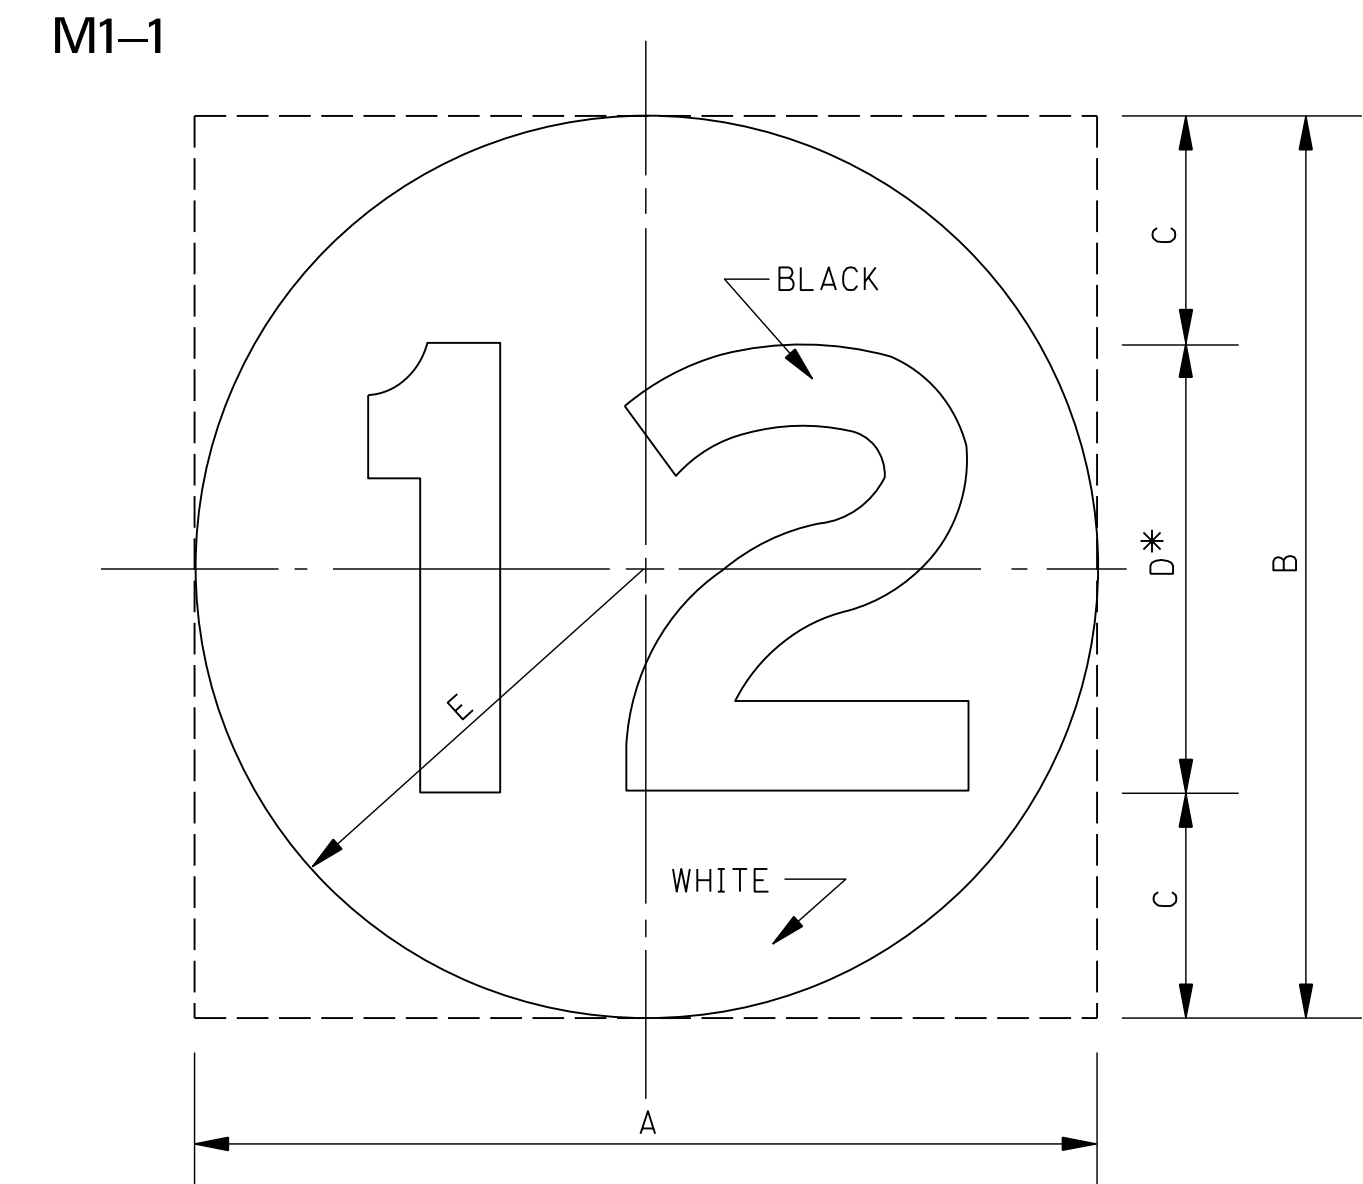
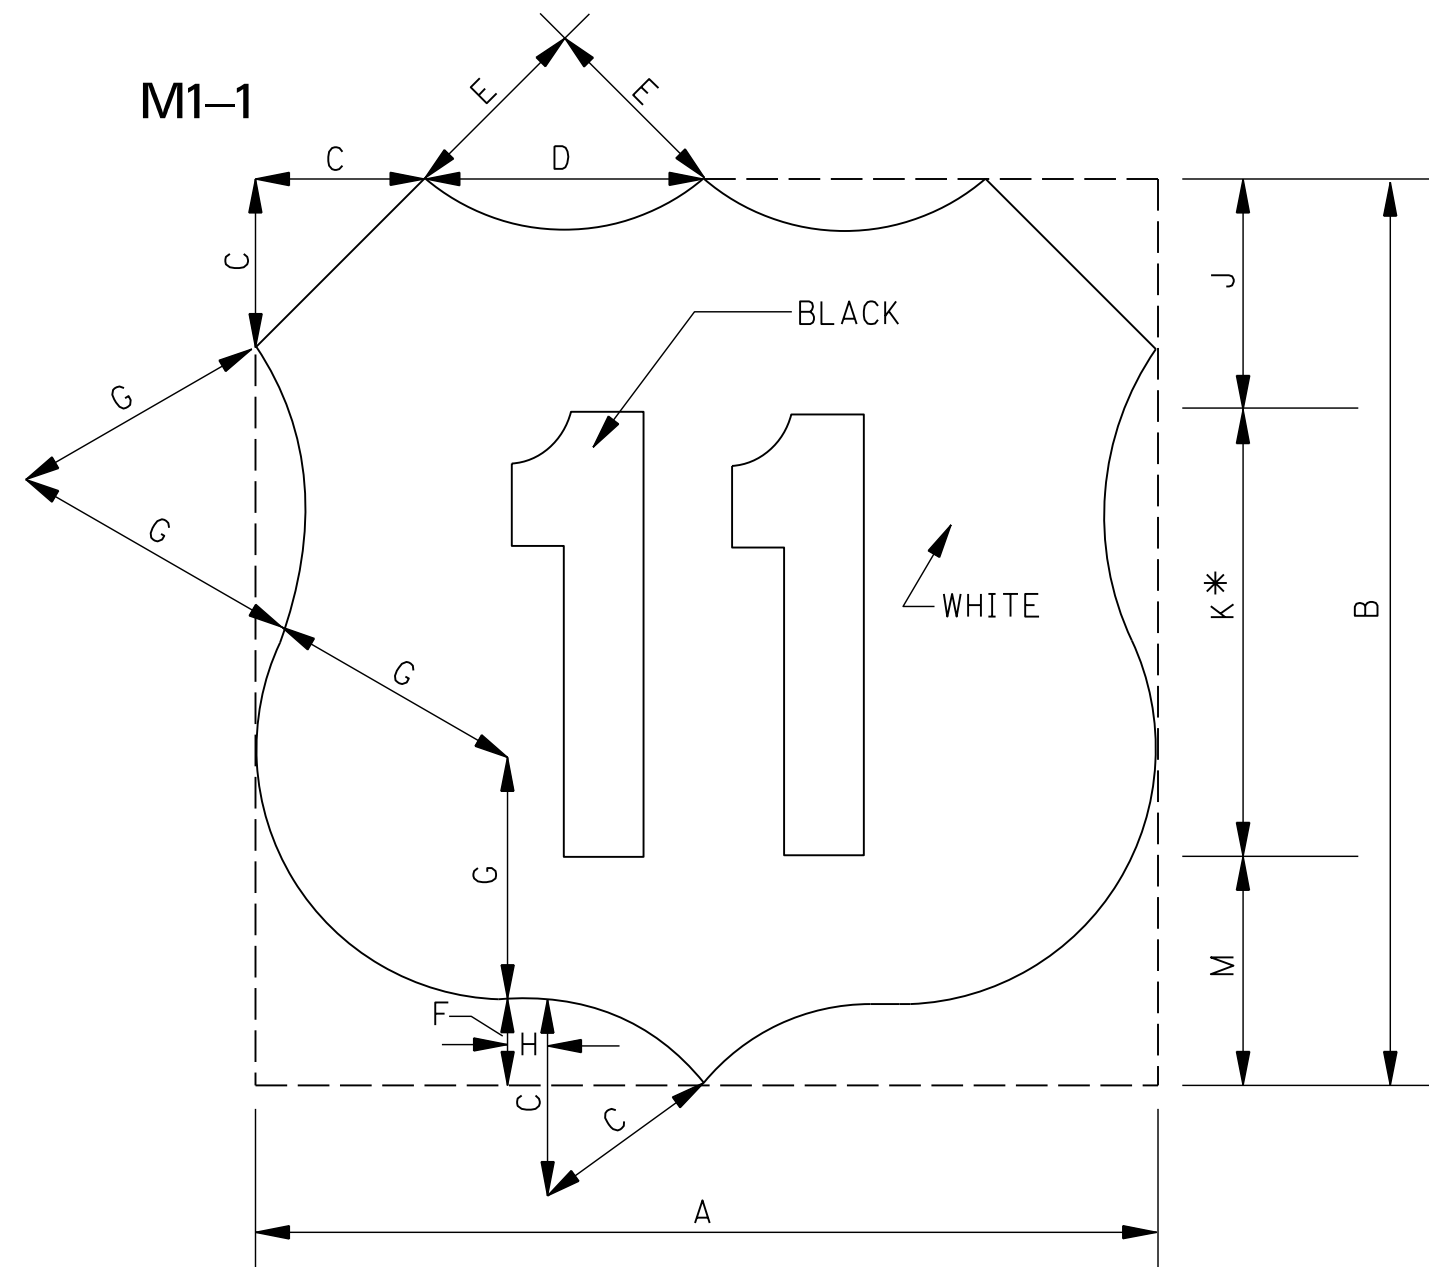
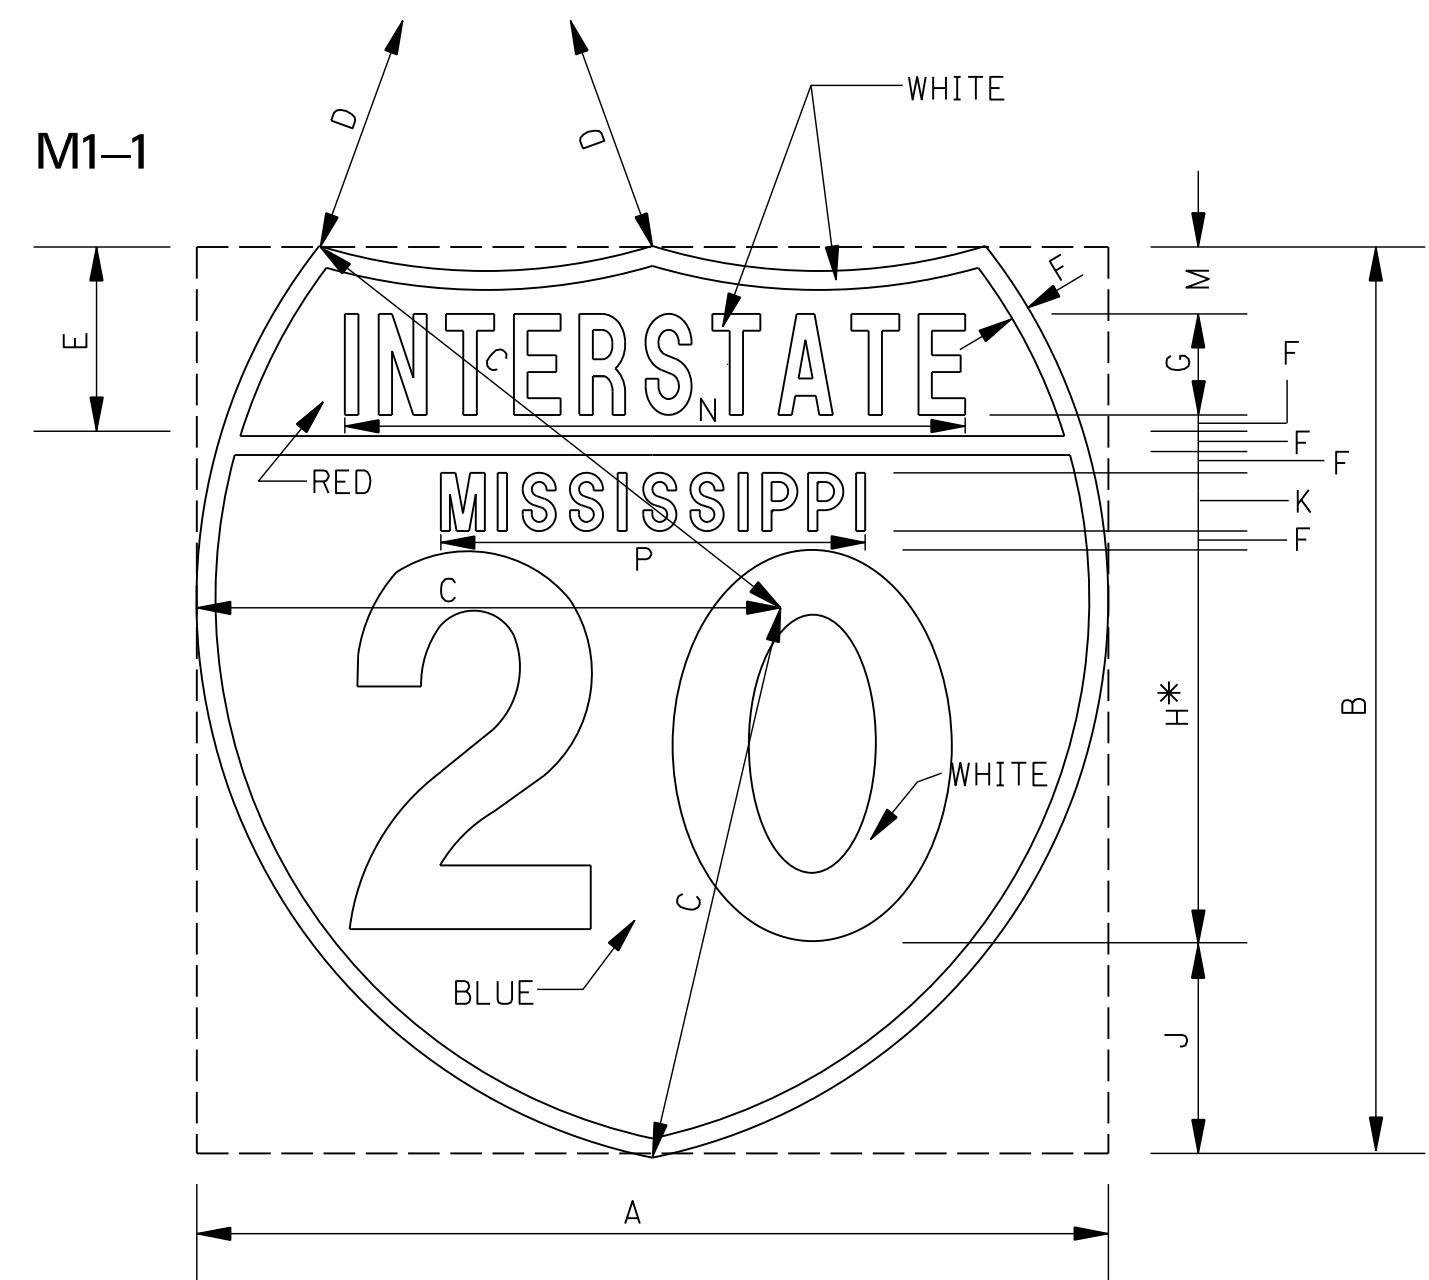


BY		MISSISSIPPI DEPARTMENT OF TRANSPORTATION	
REVISION		ROADWAY DESIGN DIVISION	
DATE		STANDARD PLAN	
		4-LANE TO 2-LANE TRANSITION AT INTERCHANGE	
		 WORKING NUMBER PM-8 SHEET NUMBER 6058	
		ISSUE DATE: AUGUST 01, 2017	



GENERAL NOTE:
 1. THE HORIZONTAL SPACING SHOWN ON THESE DRAWINGS IS FOR REMOVABLE COPY TYPE B (SEE SPECIFICATIONS). THIS SPACING MAY VARY SOMEWHAT WHEN REMOVABLE COPY TYPE A IS USED. THE VERTICAL SPACING WILL REMAIN THE SAME REGARDLESS OF WHICH TYPE IS USED. ANY CHANGE IN HORIZONTAL SPACING WILL BE SUBJECT TO APPROVAL BY THE STATE TRAFFIC ENGINEER.

BY		MISSISSIPPI DEPARTMENT OF TRANSPORTATION ROADWAY DESIGN DIVISION STANDARD PLAN	
REVISION		STANDARD DIRECTIONAL (GUIDE) SIGNS	
DATE			
ISSUE DATE:		AUGUST 01, 2017	
		 WORKING NUMBER SN-1 SHEET NUMBER 6301	

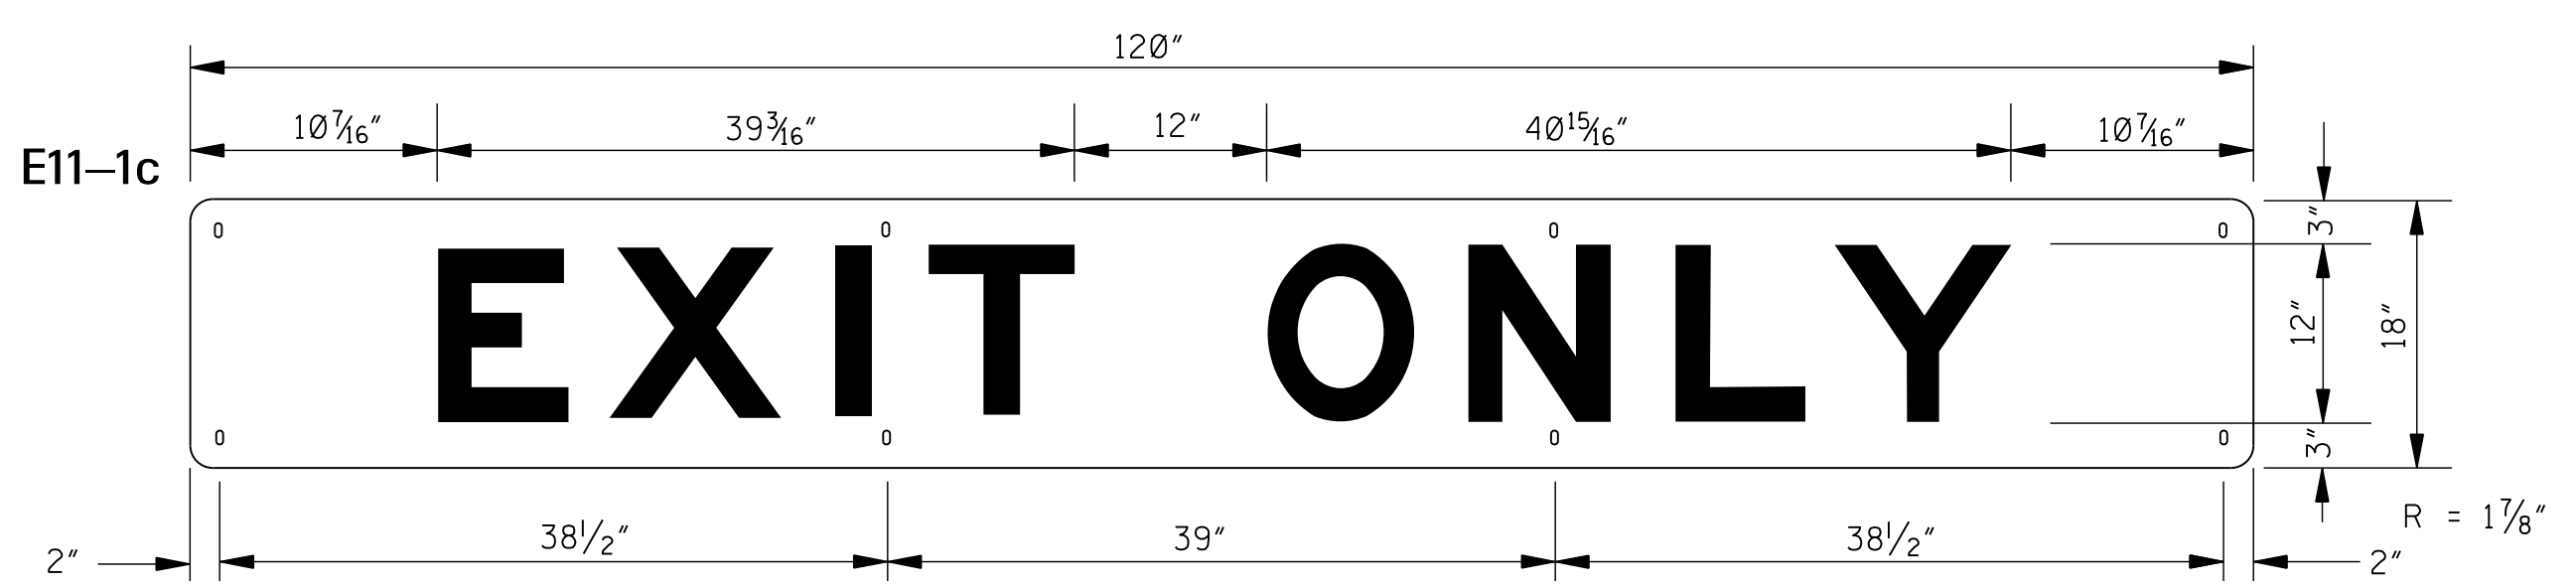
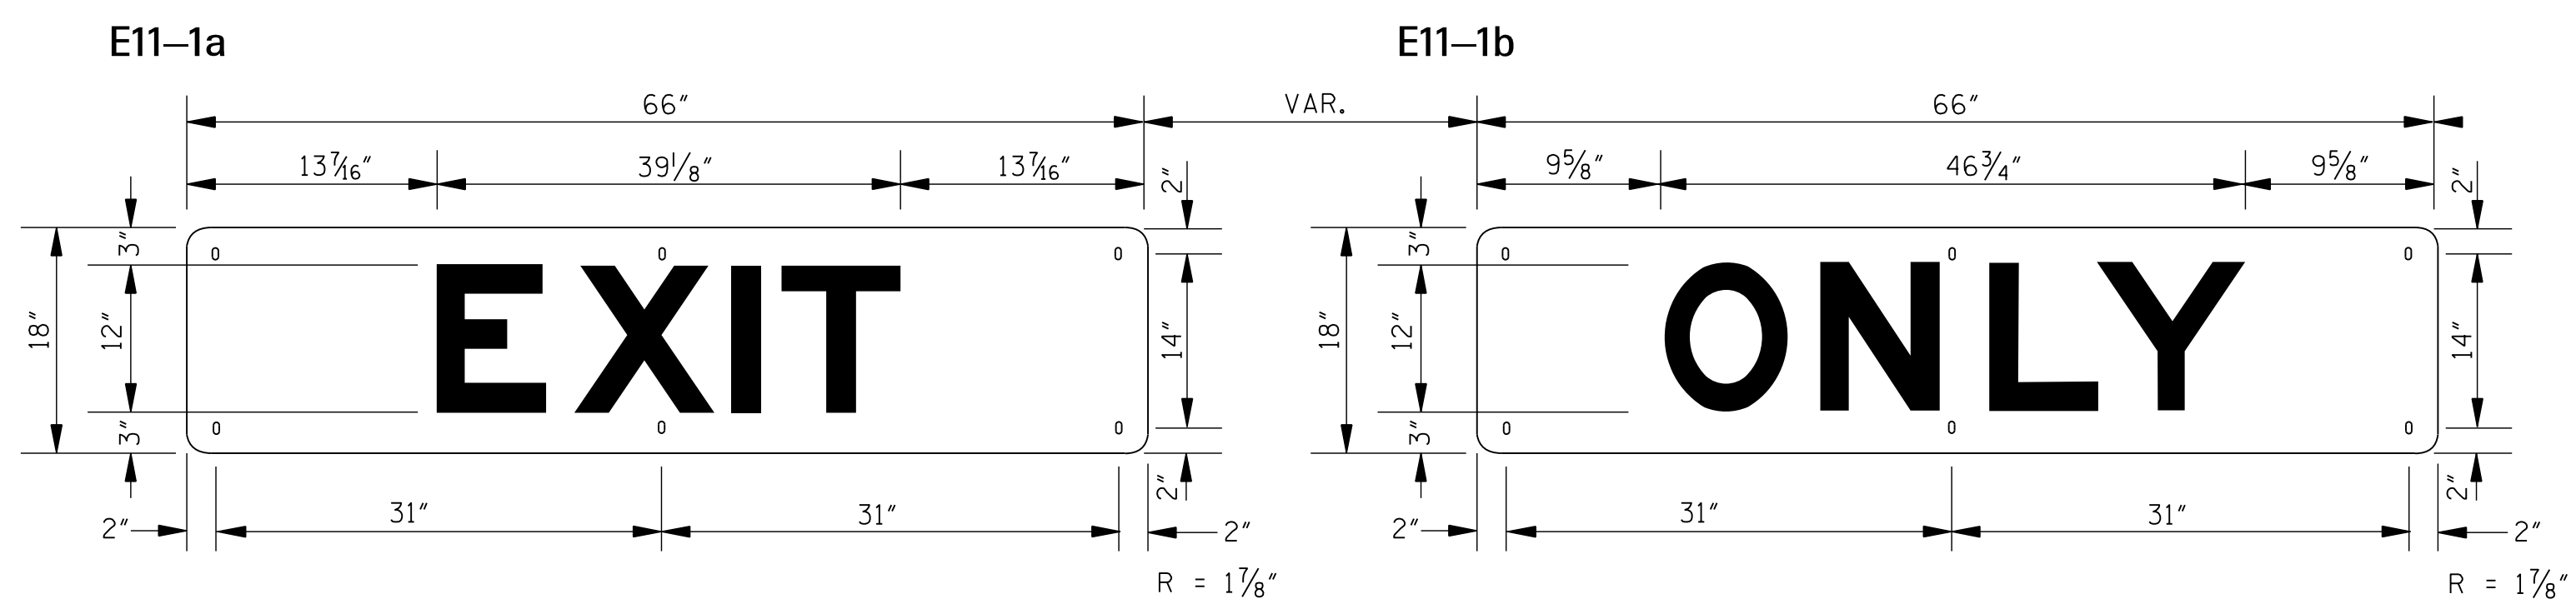


	12" NUMERALS		18" NUMERALS		24" NUMERALS	
	2 DIGITS	3 DIGITS	2 DIGITS	3 DIGITS	2 DIGITS	3 DIGITS
A	24"	30"	36"	45"	48"	60"
B	24"	24"	36"	36"	48"	48"
C	15"	17"	22 1/2"	25 1/2"	30"	34"
D	15"	24"	22 1/2"	36"	30"	48"
E	5"	5"	7 1/2"	7 1/2"	10"	10"
F	1/2"	1/2"	3/4"	3/4"	1"	1"
G	2 1/2 C	2 1/2 E	4C	4E	5C	5E
*H	10D	10D	15D	15D	20D	20D
J	6"	6"	9"	9"	12"	12"
K	1 1/2 D	1 1/2 D	2 1/4 D	2 1/4 D	3D	3D
M	2"	2"	2 3/4"	2 3/4"	4"	4"
N	15 5/16"	21 13/16"	24 1/2"	34 15/16"	30 5/8"	43 5/8"
P	10 3/4"	10 3/4"	16 1/8"	16 1/8"	21 1/2"	21 1/2"

	12" NUMERALS		18" NUMERALS		24" NUMERALS	
	2 DIGITS	3 DIGITS	2 DIGITS	3 DIGITS	2 DIGITS	3 DIGITS
A	24"	30"	36"	45"	48"	60"
B	24"	24"	36"	36"	48"	48"
C	5"	5"	7 1/2"	7 1/2"	10"	10"
D	7"	10"	10 1/2"	15"	14"	20"
E	5"	9"	7 1/2"	13 1/2"	10"	18"
F	2"	2"	3"	3"	4"	4"
G	7"	7"	10 1/2"	10 1/2"	14"	14"
H	1"	4"	1 1/2"	5 1/2"	2"	8"
J	5 1/2"	5 1/2"	8 1/2"	8 1/2"	11"	11"
*K	12"	12"	18"	18"	24"	24"
M	6 1/2"	6 1/2"	9 3/4"	9 3/4"	13"	13"

	DIMENSIONS (INCHES)				
	A	B	C	D*	E
1,2-DIGIT(S)	24"	24"	6"	12"	12"
1,2-DIGIT(S)	36"	36"	9"	18"	18"
1,2-DIGIT(S)	48"	48"	12"	24"	24"
3-DIGITS	30"	24"	6"	12"	VAR.
3-DIGITS	45"	36"	9"	18"	VAR.
3-DIGITS	60"	48"	12"	24"	VAR.

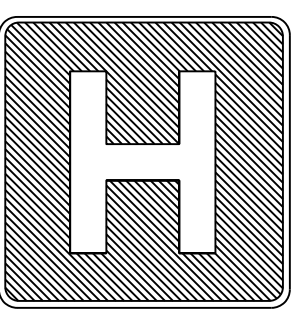
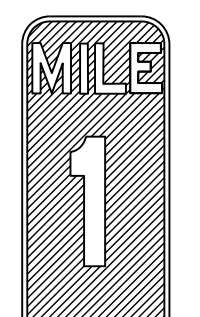
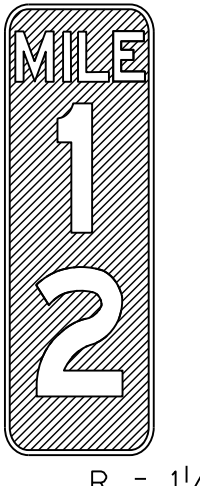
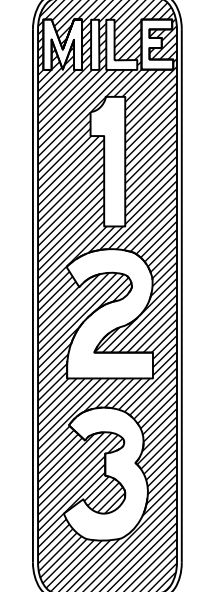
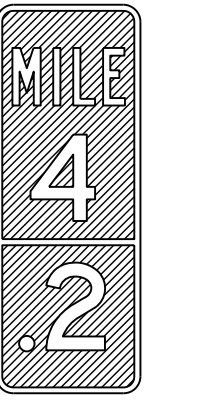
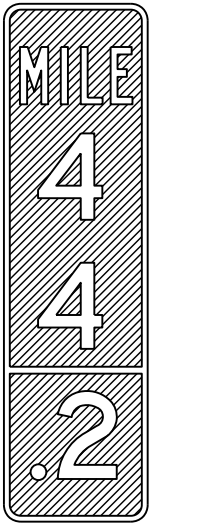
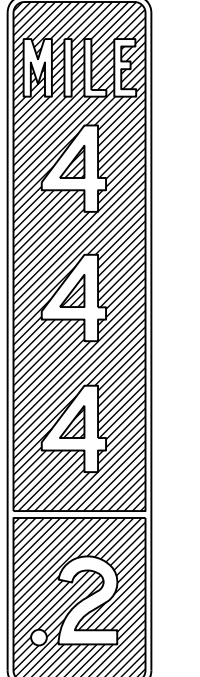
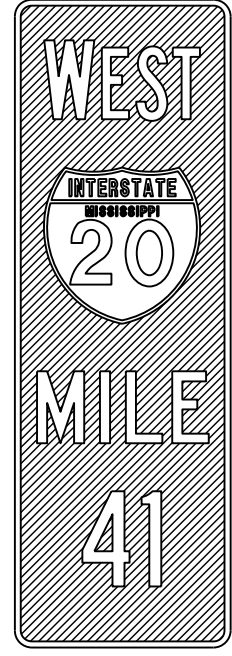
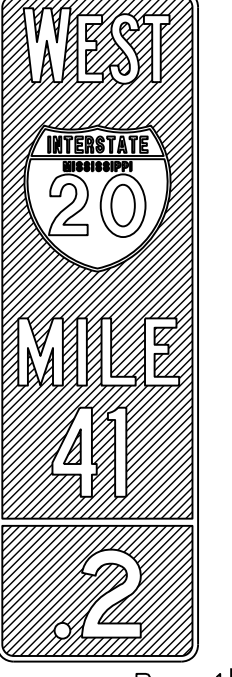
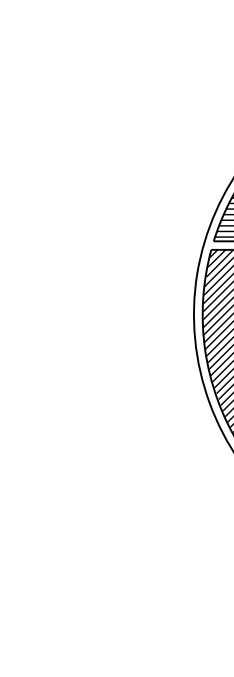


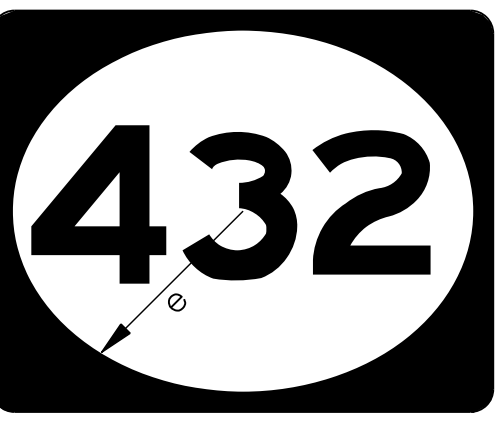
- GENERAL NOTES:
- U.S. AND MISSISSIPPI SHIELDS DO NOT HAVE AN OUTSIDE BORDER.
 - INTERSTATE, U.S. AND MISSISSIPPI SHIELDS SHOWN ON THIS DRAWING SHALL BE USED ONLY ON GUIDE SIGNS. SEE OTHER DRAWINGS FOR SHIELDS TO BE USED INDEPENDENTLY AS ROUTE MARKERS.
 - ON INTERSTATE SHIELDS, THE LEGEND AND BACKGROUND SHALL BE REFLECTORIZED.
 - ON U.S. AND MISSISSIPPI SHIELDS, THE BACKGROUND SHALL BE REFLECTORIZED.
 - * IN SOME CASES, NUMERALS CANNOT BE ACCOMMODATED WITHIN THE SPACE AVAILABLE. FOR THESE SITUATIONS, THE STANDARD SERIES "D" NUMERALS MAY BE REDUCED TO SERIES "C" NUMERALS OR AS A SECOND CHOICE TO THE NEXT SMALLER HEIGHT COMMONLY AVAILABLE.

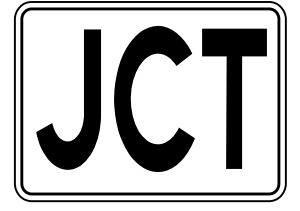
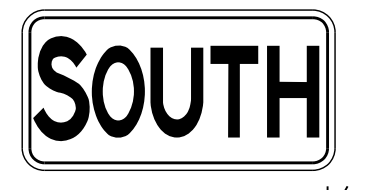
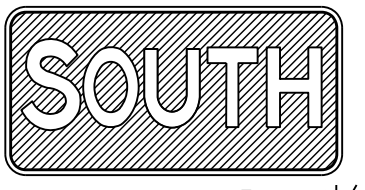
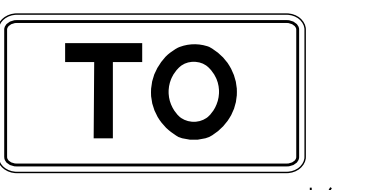
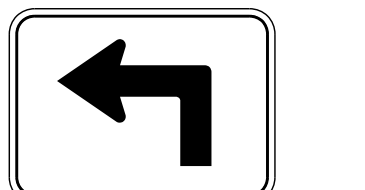
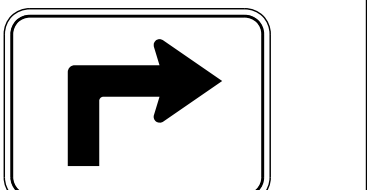
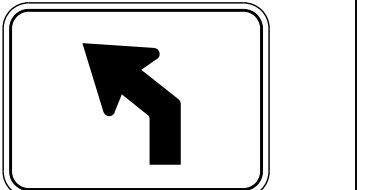
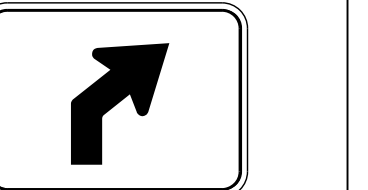
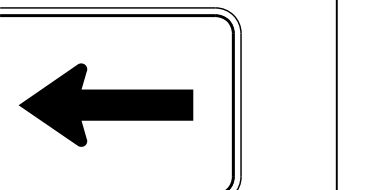
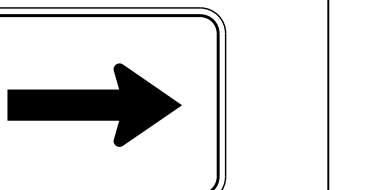
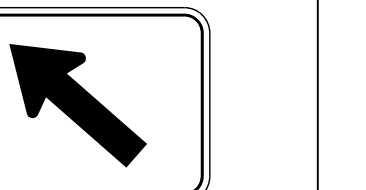




- GENERAL NOTES:
- THESE ARE "OVERLAY" SIGNS FABRICATED ON 0.063" THICK ALUMINUM (6061-T6) AND SHALL BE RIVETED TO DIRECTIONAL SIGNS DESIGNATED ON PLANS. THESE SIGNS WILL NOT BE PAID FOR AS SEPARATE SIGNS BUT SHALL BE CONSIDERED AS PART OF THE MAJOR SIGNS TO WHICH THEY ARE AFFIXED.
 - LETTER SIZE: 12" SERIES "D"
COLOR: LEGEND - BLACK; BACKGROUND - HI-INTENSITY YELLOW

BY	MISSISSIPPI DEPARTMENT OF TRANSPORTATION ROADWAY DESIGN DIVISION STANDARD PLAN
REVISION	ROUTE SHIELDS AND "EXIT ONLY" PANELS
DATE	ISSUE DATE: AUGUST 01, 2017


 WORKING NUMBER
 SN-2
 SHEET NUMBER
 6302

SIGN NUMBER	D9-2	D10-1	D10-2	D10-3	D10-1a	D10-2a	D10-3a	D10-4	D10-5	M1-1	M1-1	M1-4	M1-6			
ALUMINUM (6061-T6) SIGN BLANK THICKNESS	0.080"	0.080"	0.080"	0.100"	0.080"	0.100"	0.100"	0.100"	0.100"	0.080"	0.100"	0.080"	0.080"			
LEGEND	 R = 1 1/2" R = 1 7/8"	 R = 1 1/2"	 R = 1 1/2"	 R = 1 1/2"	 R = 1 1/2"	 R = 1 1/2"	 R = 1 1/2"	 R = 1 1/2"	 R = 1 1/2"	 R = 1 1/2"		 R = 1 1/2"	 R = 1 1/2" e = 11" (24" X 24") e = VAR. (30" X 24")			
LETTER & NUMERAL SERIES	20" SERIES "E MOD."	30" SERIES "E MOD."	4" SERIES "B" 10" SERIES "D"	4" SERIES "B" 10" SERIES "D"	4" SERIES "B" 10" SERIES "D"	4" SERIES "B" 10" SERIES "D"	4" SERIES "B" 10" SERIES "D"	4" SERIES "B" 10" SERIES "D"	4" SERIES "B" 10" SERIES "D"	6.6", 6" SERIES "B" 6" SERIES "B" 8"	6.6", 6" SERIES "B" 6" SERIES "B" 8"	(SEE NOTES 1 & 2 BELOW)	(SEE NOTES 1 & 2 BELOW)	12" SERIES "D" (SEE NOTE BELOW)		
WIDTH OF BORDER INSIDE OUTSIDE	1/2" WHITE	3/4" WHITE	1/2" WHITE	1/2" WHITE	1/2" WHITE	1/2" WHITE	1/2" WHITE	1/2" WHITE	1/2" WHITE	1/2" WHITE	1/2" WHITE	3/4" WHITE	BLACK OUTSIDE BORDER	BLACK OUTSIDE BORDER		
SIZE (WIDTH X HEIGHT)	24" X 24"	36" X 36"	12" X 24"	12" X 36"	12" X 48"	12" X 36"	12" X 48"	12" X 60"	18" X 54"	18" X 60"	24" X 24" (1 OR 2 DIGITS) 30" X 24" (3 DIGITS)	36" X 36" (1 OR 2 DIGITS) 45" X 36" (3 DIGITS)	24" X 24" (1 OR 2 DIGITS) 30" X 24" (3 DIGITS)	24" X 24" (1 OR 2 DIGITS) 30" X 24" (3 DIGITS)		
COLORS COPY BACKGROUND	WHITE BLUE	WHITE BLUE	WHITE GREEN	WHITE GREEN	WHITE GREEN	WHITE GREEN	WHITE GREEN	WHITE GREEN	WHITE, RED, BLUE GREEN	WHITE, RED, BLUE GREEN	WHITE TOP-RED; BOTTOM-BLUE	WHITE TOP-RED; BOTTOM-BLUE	BLACK OUTSIDE BORDER 30" X 24" (3 DIGITS) BLACK WHITE	BLACK OUTSIDE BORDER 30" X 24" (3 DIGITS) BLACK WHITE		
REFLECTORIZATION	ALL	ALL	ALL	ALL	ALL	ALL	ALL	ALL	ALL	ALL	ALL	ALL	BACKGROUND	BACKGROUND		
NUMBER OF POSTS FOR MOUNTING	1	1	1	1	1	1	1	1	1	1	1	1	1	1		
NUMBER OF HOLES TO BE PUNCHED (3/8" DIA.)	2	2	2	2	2	2	2	2	2	2	2	4	2 (VERT. PUNCHING)	2 (HORIZ. PUNCHING)	2 (VERT. PUNCHING)	2 (HORIZ. PUNCHING)
PUNCHING DISTANCE FROM EACH VERTICAL EDGE	12" (VERT. CENTER)	18" (VERT. CENTER)	6" (VERT. CENTER)	6" (VERT. CENTER)	6" (VERT. CENTER)	6" (VERT. CENTER)	6" (VERT. CENTER)	6" (VERT. CENTER)	9" (VERT. CENTER)	9" (VERT. CENTER)	VERT. CENTER	5" FROM VERT. CENTER	VERT. CENTER	12" FROM VERT. CENTER	VERT. CENTER	12" FROM VERT. CENTER
PUNCHING DISTANCE FROM TOP EDGE	3"; 21"	6"; 30"	3"; 21"	3"; 33"	6"; 42"	3"; 33"	6"; 42"	6"; 54"	6"; 48"	6"; 54"	3"; 21"	6"; 30"	3"; 21"	3"; 21"	3"; 21"	3"; 21"

SIGN NUMBER	M2-1	M2-1A	M3-3*	M3-3A*	M3-103A*	M4-5	M4-5A	M5-1L	M5-1LA	M5-1R	M5-1RA	M5-2L	M5-2LA	M5-2R	M5-2RA	M6-1L	M6-1LA	M6-1R	M6-1RA	M6-2L	M6-2LA	M6-2R	M6-2RA	M6-3	M6-3A
ALUMINUM (6061-T6) SIGN BLANK THICKNESS	0.080"	0.080"	0.080"	0.080"	0.080"	0.080"	0.080"	0.080"	0.080"	0.080"	0.080"	0.080"	0.080"	0.080"	0.080"	0.080"	0.080"	0.080"	0.080"	0.080"	0.080"	0.080"	0.080"	0.080"	0.080"
LEGEND	 R = 1 1/2"	 R = 1 1/2"	 R = 1 1/2"	 R = 1 1/2"	 R = 1 1/2"	 R = 1 1/2"	 R = 1 1/2"	 R = 1 1/2"	 R = 1 1/2"	 R = 1 1/2"	 R = 1 1/2"	 R = 1 1/2"	 R = 1 1/2"												
LETTER & NUMERAL SERIES	9" SERIES "C"	7" SERIES "C" 6" SERIES "C"	10" SERIES "C" 8" SERIES "C"	6" SERIES "E"																					
WIDTH OF BORDER INSIDE OUTSIDE	3/8" BLACK 3/8" WHITE 1/2" WHITE	3/8" BLACK 3/8" WHITE 1/2" WHITE	3/8" BLACK 3/8" WHITE 1/2" WHITE	1/2" WHITE	3/8" BLACK 3/8" WHITE 1/2" WHITE	3/8" BLACK 3/8" WHITE 1/2" WHITE	3/8" BLACK 3/8" WHITE 1/2" WHITE	3/8" BLACK 3/8" WHITE 1/2" WHITE	3/8" BLACK 3/8" WHITE 1/2" WHITE	3/8" BLACK 3/8" WHITE 1/2" WHITE	3/8" BLACK 3/8" WHITE 1/2" WHITE	3/8" BLACK 3/8" WHITE 1/2" WHITE	3/8" BLACK 3/8" WHITE 1/2" WHITE	3/8" BLACK 3/8" WHITE 1/2" WHITE	3/8" BLACK 3/8" WHITE 1/2" WHITE	3/8" BLACK 3/8" WHITE 1/2" WHITE	3/8" BLACK 3/8" WHITE 1/2" WHITE	3/8" BLACK 3/8" WHITE 1/2" WHITE	3/8" BLACK 3/8" WHITE 1/2" WHITE	3/8" BLACK 3/8" WHITE 1/2" WHITE	3/8" BLACK 3/8" WHITE 1/2" WHITE	3/8" BLACK 3/8" WHITE 1/2" WHITE	3/8" BLACK 3/8" WHITE 1/2" WHITE	3/8" BLACK 3/8" WHITE 1/2" WHITE	3/8" BLACK 3/8" WHITE 1/2" WHITE
SIZE (WIDTH X HEIGHT)	21" X 15"	24" X 12"	30" X 15"	24" X 12"	21" X 15"	21" X 15"	21" X 15"	21" X 15"	21" X 15"	21" X 15"	21" X 15"	21" X 15"	21" X 15"	21" X 15"	21" X 15"	21" X 15"	21" X 15"	21" X 15"	21" X 15"	21" X 15"	21" X 15"	21" X 15"	21" X 15"	21" X 15"	21" X 15"
COLORS COPY BACKGROUND	BLACK WHITE	WHITE BLUE	BLACK WHITE	WHITE BLUE	WHITE BLUE	BLACK WHITE	WHITE BLUE	BLACK WHITE	WHITE BLUE	BLACK WHITE	WHITE BLUE	BLACK WHITE	WHITE BLUE	BLACK WHITE	WHITE BLUE	BLACK WHITE	WHITE BLUE	BLACK WHITE	WHITE BLUE	BLACK WHITE	WHITE BLUE	BLACK WHITE	WHITE BLUE	BLACK WHITE	WHITE BLUE
REFLECTORIZATION	B'GROUND	ALL	B'GROUND	ALL	ALL	B'GROUND	ALL	B'GROUND	ALL	B'GROUND	ALL	B'GROUND	ALL	B'GROUND	ALL	B'GROUND	ALL	B'GROUND	ALL	B'GROUND	ALL	B'GROUND	ALL	B'GROUND	ALL
NUMBER OF POSTS FOR MOUNTING	1	1	1	1	1	1	1	1	1	1	1	1	1	1	1	1	1	1	1	1	1	1	1	1	1
NUMBER OF HOLES TO BE PUNCHED (3/8" DIA.)	2	2	2	2	2	2	2	2	2	2	2	2	2	2	2	2	2	2	2	2	2	2	2	2	2
PUNCHING DISTANCE FROM EACH VERTICAL EDGE	VERT. CENTER	12" (V. PUNCH) 7" (H. PUNCH)	12"	VERT. CENTER	12" (VERT. CENTER)	VERT. CENTER	VERT. CENTER	VERT. CENTER	VERT. CENTER	VERT. CENTER	VERT. CENTER	VERT. CENTER	VERT. CENTER	VERT. CENTER	VERT. CENTER	VERT. CENTER	VERT. CENTER	VERT. CENTER	VERT. CENTER	VERT. CENTER	VERT. CENTER	VERT. CENTER	VERT. CENTER	VERT. CENTER	VERT. CENTER
PUNCHING DISTANCE FROM TOP EDGE	1 1/2"; 13 1/2"	1 1/2"; 10 1/2" (V.) 6" (H.)	1 1/2"; 10 1/2"	1 1/2"; 13 1/2"	1 1/2"; 10 1/2"	1 1/2"; 13 1/2"	1 1/2"; 13 1/2"	1 1/2"; 13 1/2"	1 1/2"; 13 1/2"	1 1/2"; 13 1/2"	1 1/2"; 13 1/2"	1 1/2"; 13 1/2"	1 1/2"; 13 1/2"	1 1/2"; 13 1/2"	1 1/2"; 13 1/2"	1 1/2"; 13 1/2"	1 1/2"; 13 1/2"	1 1/2"; 13 1/2"	1 1/2"; 13 1/2"	1 1/2"; 13 1/2"	1 1/2"; 13 1/2"	1 1/2"; 13 1/2"	1 1/2"; 13 1/2"	1 1/2"; 13 1/2"	1 1/2"; 13 1/2"

GENERAL NOTES:

- THE DIMENSIONS FOR THE INTERSTATE AND U.S. SHIELDS SHALL CONFORM WITH THOSE SHOWN IN THE MANUAL ON UNIFORM TRAFFIC CONTROL DEVICES, LATEST EDITION.
- ROUTE MARKERS AND SHIELDS SHOWN ON THIS SHEET ARE FOR USE INDEPENDENTLY OF INTERSTATE DIRECTIONAL (GUIDE) SIGNS. SEE OTHER DRAWINGS FOR SHIELDS TO BE USED ON INTERSTATE DIRECTIONAL (GUIDE) SIGNS.
- THE QUANTITIES LISTED ON THE SUMMARY OF QUANTITIES SHEET FOR THE SIGNS SHOWN ON THIS SHEET WILL BE USED AS THE BASIS FOR FINAL PAYMENT, EXCEPT WHERE SIGNS ARE MODIFIED FROM THAT SHOWN.
- M1-6: IN SOME CASES NUMERALS CANNOT BE ACCOMMODATED WITHIN THE SPACE AVAILABLE. FOR THESE SITUATIONS, THE STANDARD SERIES "D" NUMERAL SHALL BE REDUCED TO SERIES "C".

*

NORTH	EAST	SOUTH	WEST
M3-1	M3-2	M3-3	M3-4
M3-1A	M3-2A	M3-3A	M3-4A
M3-101A	M3-102A	M3-103A	M3-104A

BY	MISSISSIPPI DEPARTMENT OF TRANSPORTATION ROADWAY DESIGN DIVISION STANDARD PLAN
REVISION	STANDARD ROADSIDE SIGNS
DATE	ISSUE DATE: AUGUST 01, 2017
	 WORKING NUMBER SN-3 SHEET NUMBER 6303

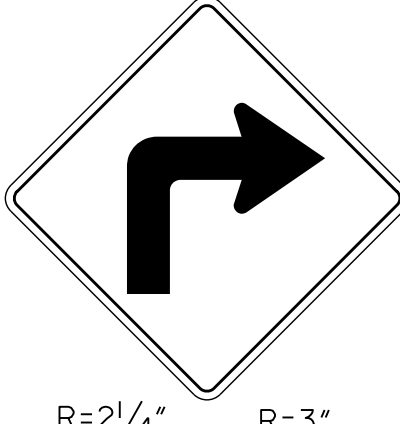
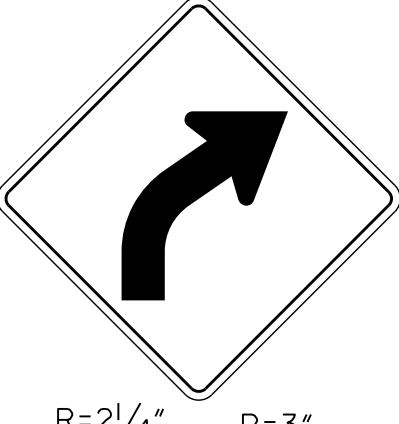
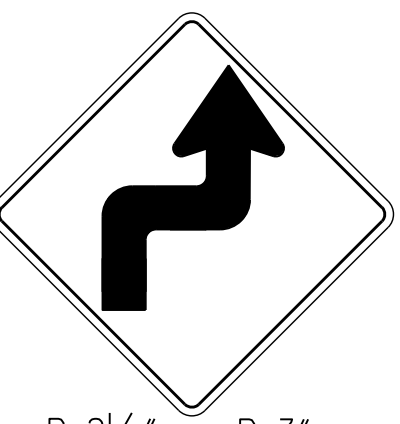
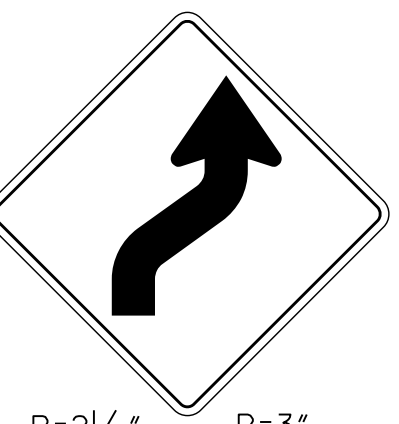
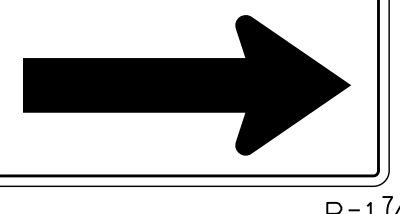
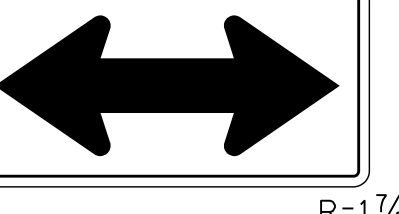
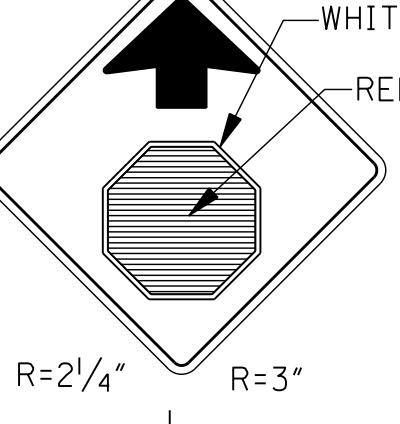
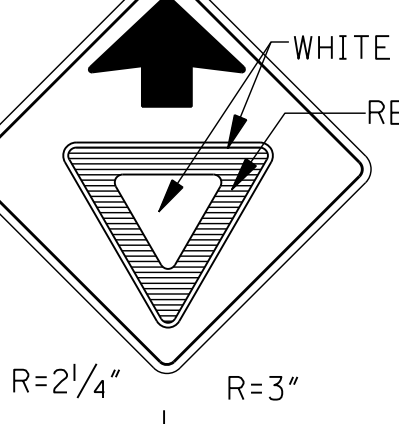
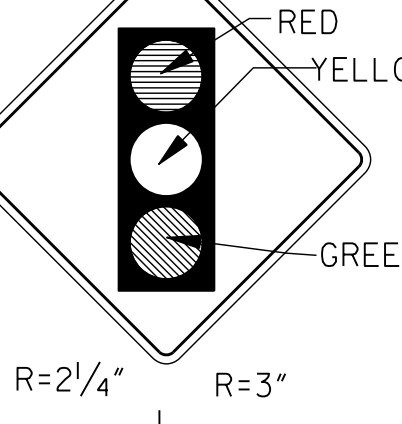
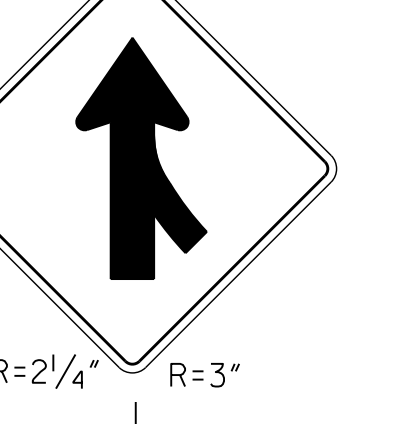
SIGN NUMBER	R1-1		R1-2			R2-1			R2-4a	R3-1		R3-2		R3-4		R3-5	R4-3	
ALUMINUM (6061-T6) SIGN BLANK THICKNESS	0.100"	0.125"	0.080"	0.100"	0.125"	0.080"	0.100"	0.125"	0.125"	0.080"	0.100"	0.080"	0.100"	0.080"	0.100"	0.080"	0.100"	0.125"
LEGEND																		
LETTER & NUMERAL SERIES	12" SERIES "C"	16" SERIES "C"	3" SERIES "C"			4" SERIES "E"			8" SERIES "E"	8" SERIES "E"		8" SERIES "E"		8" SERIES "E"		6" SERIES "D"	8" SERIES "D"	
WIDTH OF BORDER INSIDE	7/8" WHITE	1/4" WHITE	5" RED			5/8" BLACK			7/8" BLACK	5/8" BLACK		5/8" BLACK		5/8" BLACK		3/4" BLACK	7/8" BLACK	
WIDTH OF BORDER OUTSIDE	1/4" WHITE	1/4" WHITE	3/4" WHITE			3/8" WHITE			3/4" WHITE	3/8" WHITE		3/8" WHITE		3/8" WHITE		1/2" WHITE	1/4" BLACK	
SIZE (WIDTH X HEIGHT)	36" OCTAGON	48" OCTAGON	36" EQUIL. TRIANGLE			24" X 30"			48" X 96"	24" X 24"		24" X 24"		24" X 24"		30" X 36"	36" X 48"	
COLORS COPY BACKGROUND	WHITE RED	WHITE RED	RED WHITE			BLACK WHITE			BLACK WHITE	BLACK & RED WHITE		BLACK & RED WHITE		BLACK & RED WHITE		BLACK WHITE	BLACK WHITE	
REFLECTORIZATION	ALL	ALL	ALL			B'GROUND			BACKGROUND	BACKGROUND, CIRCLE, & DIAG.		BACKGROUND, CIRCLE, & DIAG.		BACKGROUND, CIRCLE, & DIAG.		BACKGROUND	BACKGROUND	
NUMBER OF POSTS FOR MOUNTING	1	1	1			1			1	1		1		1		1	1	
NUMBER OF HOLES TO BE PUNCHED (3/8" DIA.)	2	4	2			2			10	2		2		2		2	6	
PUNCHING DISTANCE FROM EACH VERTICAL EDGE	18" (VERT. CENTER)	9"	18" (VERT. CENTER)			12" (VERT. CENTER)			9"	12" (VERT. CENTER)		12" (VERT. CENTER)		12" (VERT. CENTER)		15" (VERT. CENTER)	9"	
PUNCHING DISTANCE FROM TOP EDGE	3"; 33"	9"; 39"	3"; 27"			3"; 21"			4"; 28"; 52"; 60"; 92"	3"; 21"		3"; 21"		3"; 21"		6"; 30"	4"; 30"; 56"	

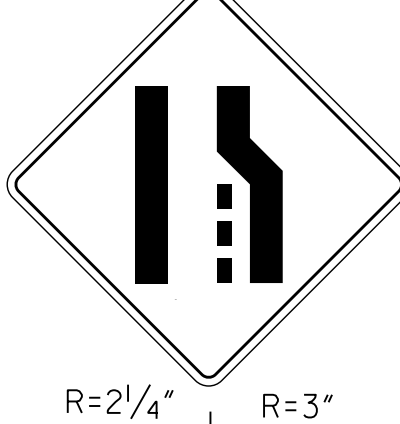
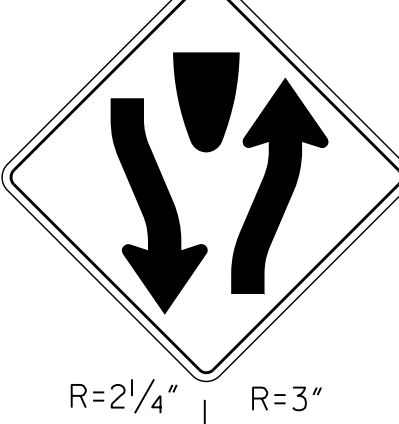
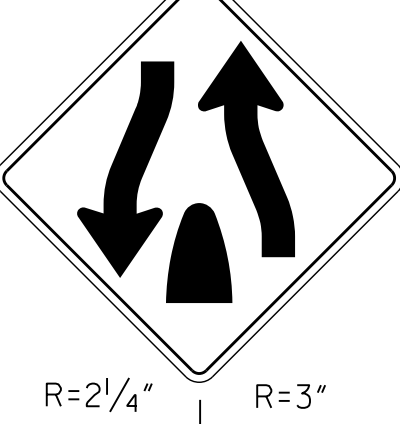
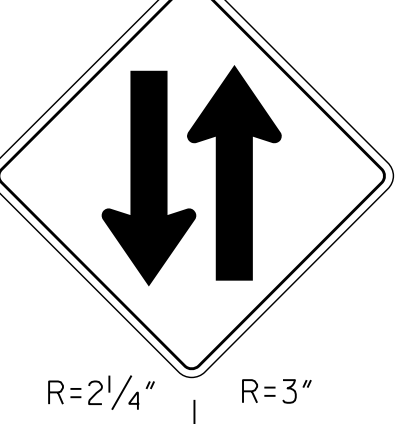
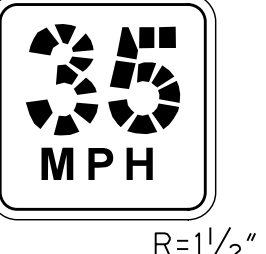
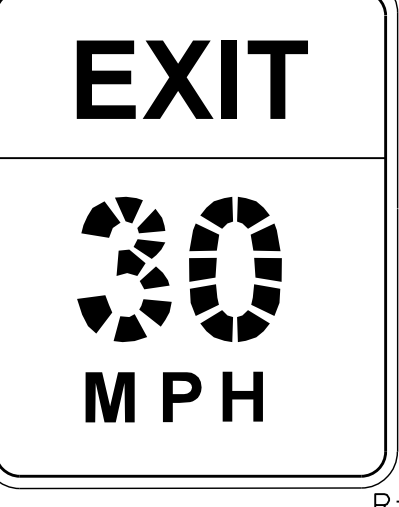
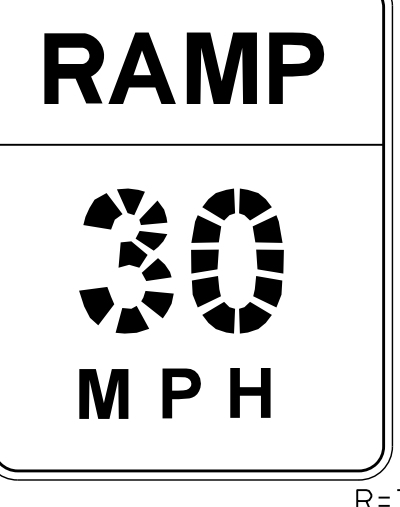
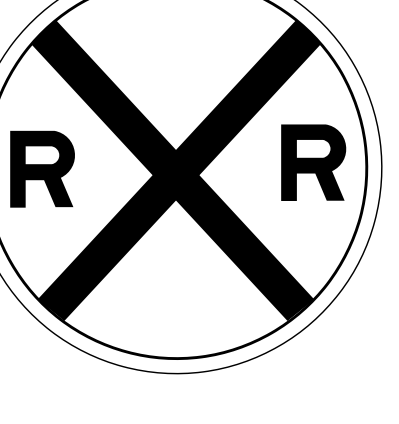
SIGN NUMBER	R4-7			R6-3	R5-1		R5-1a	R6-1L, R6-1R		R6-2L, R6-2R		R8-4		R11-1											
ALUMINUM (6061-T6) SIGN BLANK THICKNESS	0.080"			0.125"	0.080"	0.100"	0.125"	0.100"	0.080"		0.080"		0.080"	0.100"	0.125"	0.125"									
LEGEND																									
LETTER & NUMERAL SERIES	R=1/2"			R=2/4"	R=3"	R=1/8"		R=3"	R=1/2"		R=1/2"		R=2/4"		R=3"										
WIDTH OF BORDER INSIDE	5/8" BLACK			7/8" BLACK	1/4" BLACK		5/8" BLACK	1" WHITE		5/8" BLACK		5/8" BLACK		1/4" BLACK											
WIDTH OF BORDER OUTSIDE	3/8" WHITE			5/8" WHITE	3/4" WHITE		3/8" WHITE	1/2" WHITE		3/8" WHITE		3/8" WHITE		3/4" WHITE											
SIZE (WIDTH X HEIGHT)	24" X 30"			36" X 48"	48" X 60"		30" X 24"	36" X 36"		48" X 48"		42" X 30"		36" X 12"		24" X 30"		30" X 24"		48" X 36"		36" X 48"		48" X 60"	
COLORS COPY BACKGROUND	BLACK WHITE			BLACK WHITE	BLACK WHITE		BLACK WHITE	WHITE RED		WHITE RED		BLACK (WHITE ARROW) BLACK		BLACK WHITE		BLACK WHITE		BLACK WHITE		BLACK WHITE		BLACK WHITE			
REFLECTORIZATION	BACKGROUND			BACKGROUND	BACKGROUND		BACKGROUND	ALL		ALL		ALL		ARROW & BORDER		BACKGROUND		BACKGROUND		BACKGROUND		BACKGROUND		BACKGROUND	
NUMBER OF POSTS FOR MOUNTING	1			1	1		1	1		1		1		1		2		1		1		1		1	
NUMBER OF HOLES TO BE PUNCHED (3/8" DIA.)	2			4	6		2	2		4		4		2		4		4		4		6		6	
PUNCHING DISTANCE FROM EACH VERTICAL EDGE	12" (VERT. CENTER)			3"	9"		15" (VERT. CENTER)	18" (VERT. CENTER)		9"		9"		18" (VERT. CENTER)		12" (VERT. CENTER)		15" (VERT. CENTER)		9"		3"		9"	
PUNCHING DISTANCE FROM TOP EDGE	3"; 27"			9"; 39"	4"; 30"; 56"		3"; 21"	6"; 30"		4"; 44"		3"; 27"		1/2"; 10/2"		3"; 27"		3"; 21"		3"; 33"		9"; 39"		4"; 30"; 56"	

GENERAL NOTES:

- THE QUANTITIES LISTED ON THE SUMMARY OF QUANTITIES SHEET FOR THE SIGNS SHOWN ON THIS SHEET WILL BE USED AS THE BASIS FOR FINAL PAYMENT, EXCEPT WHERE SIGNS ARE MODIFIED FROM THAT SHOWN.
- THE SPEED LIMITS REQUIRED ON SIGNS R2-1 AND R2-4a WILL BE SHOWN ON INDIVIDUAL PLAN SHEETS.

BY	MISSISSIPPI DEPARTMENT OF TRANSPORTATION ROADWAY DESIGN DIVISION STANDARD PLAN
REVISION	STANDARD ROADSIDE SIGNS
DATE	ISSUE DATE: AUGUST 01, 2017
	WORKING NUMBER SN-3A SHEET NUMBER 6304

SIGN NUMBER	W1-1L W1-1R	W1-2L W1-2R	W1-3L W1-3R	W1-4L W1-4R	W1-6L W1-6R	W1-7	W3-1a	W3-2a	W3-3	W4-1L W4-1R	W4-101L W4-101R
ALUMINUM (6061-T6) SIGN BLANK THICKNESS	0.125"	0.125"	0.125"	0.125"	0.100"	0.100"	0.125"	0.125"	0.125"	0.125"	0.125"
LEGEND	 R=2 1/4" R=3"	 R=2 1/4" R=3"	 R=2 1/4" R=3"	 R=2 1/4" R=3"	 R=1 7/8"	 R=1 7/8"	 R=2 1/4" R=3"	 R=2 1/4" R=3"	 R=2 1/4" R=3"	 R=2 1/4" R=3"	
LETTER & NUMERAL SERIES											
WIDTH OF BORDER INSIDE	1/8" BLACK	1/4" BLACK	1/8" BLACK	1/4" BLACK	1/8" BLACK	1/4" BLACK	3/4" BLACK	3/4" BLACK	1/8" BLACK	1/4" BLACK	1/8" BLACK
WIDTH OF BORDER OUTSIDE	5/8" YELLOW	3/4" YELLOW	5/8" YELLOW	3/4" YELLOW	5/8" YELLOW	3/4" YELLOW	1/2" YELLOW	1/2" YELLOW	5/8" YELLOW	3/4" YELLOW	5/8" YELLOW
SIZE (WIDTH X HEIGHT)	36" X 36"	48" X 48"	36" X 36"	48" X 48"	36" X 36"	48" X 48"	48" X 24"	48" X 24"	36" X 36"	48" X 48"	36" X 36"
COLORS COPY BACKGROUND	BLACK YELLOW	BLACK YELLOW	BLACK YELLOW	BLACK YELLOW	BLACK YELLOW	BLACK YELLOW	BLACK YELLOW	BLACK YELLOW	BLACK YELLOW	BLACK YELLOW	BLACK YELLOW
REFLECTORIZATION	BACKGROUND	BACKGROUND	BACKGROUND	BACKGROUND	BACKGROUND	BACKGROUND	BACKGROUND	BACKGROUND	BACKGROUND & SYMBOL	BACKGROUND & SYMBOL	BACKGROUND & SYMBOL
NUMBER OF POSTS FOR MOUNTING	1	1	1	1	1	1	2	2	1	1	1
NUMBER OF HOLES TO BE PUNCHED (3/8" DIA.)	2	4	2	4	2	4	4	4	2	4	2
PUNCHING DISTANCE FROM EACH VERT. EDGE	VERT. CENTER	15" FROM VERT. CENTER	VERT. CENTER	15" FROM VERT. CENTER	VERT. CENTER	15" FROM VERT. CENTER	9"	9"	VERT. CENTER	15" FROM VERT. CENTER	VERT. CENTER
PUNCHING DISTANCE FROM TOP EDGE	18" FROM HORIZ. CENTER	15" FROM HORIZ. CENTER	18" FROM HORIZ. CENTER	15" FROM HORIZ. CENTER	18" FROM HORIZ. CENTER	15" FROM HORIZ. CENTER	3"; 21"	3"; 21"	18" FROM HORIZ. CENTER	15" FROM HORIZ. CENTER	18" FROM HORIZ. CENTER

SIGN NUMBER	W4-2	W6-1	W6-2	W6-3	W13-1	W13-2	W13-3	W10-1
ALUMINUM (6061-T6) SIGN BLANK THICKNESS	0.125"	0.125"	0.125"	0.125"	0.080"	0.125"	0.125"	0.100"
LEGEND	 R=2 1/4" R=3"	 R=2 1/4" R=3"	 R=2 1/4" R=3"	 R=2 1/4" R=3"	 R=1 1/2"	 R=3"	 R=3"	 R=3"
LETTER & NUMERAL SERIES					10" SERIES "E" 4" SERIES "E"	8" SERIES "E" 16" SERIES "E" 6" SERIES "E" (SEE NOTE)	8" SERIES "E" 16" SERIES "E" 6" SERIES "E" (SEE NOTE)	8" SERIES "E"
WIDTH OF BORDER INSIDE	1/8" BLACK	1/4" BLACK	1/8" BLACK	1/4" BLACK	3/8" BLACK	1/4" BLACK	1/4" BLACK	3/4" BLACK
WIDTH OF BORDER OUTSIDE	5/8" YELLOW	3/4" YELLOW	5/8" YELLOW	3/4" YELLOW	3/8" YELLOW	3/4" YELLOW	3/4" YELLOW	1/2" YELLOW
SIZE (WIDTH X HEIGHT)	36" X 36"	48" X 48"	36" X 36"	48" X 48"	24" X 24"	48" X 60"	48" X 60"	36" DIAMETER
COLORS COPY BACKGROUND	BLACK YELLOW	BLACK YELLOW	BLACK YELLOW	BLACK YELLOW	BLACK YELLOW	BLACK YELLOW	BLACK YELLOW	BLACK YELLOW
REFLECTORIZATION	BACKGROUND	BACKGROUND	BACKGROUND	BACKGROUND	BACKGROUND	BACKGROUND	BACKGROUND	BACKGROUND
NUMBER OF POSTS FOR MOUNTING	1	1	1	1	1	1	1	1
NUMBER OF HOLES TO BE PUNCHED (3/8" DIA.)	2	4	2	4	2	6	6	2
PUNCHING DISTANCE FROM EACH VERT. EDGE	VERT. CENTER	15" FROM VERT. CENTER	VERT. CENTER	15" FROM VERT. CENTER	VERT. CENTER	15" FROM VERT. CENTER	9"	15"
PUNCHING DISTANCE FROM TOP EDGE	18" FROM HORIZ. CENTER	15" FROM HORIZ. CENTER	18" FROM HORIZ. CENTER	15" FROM HORIZ. CENTER	18" FROM HORIZ. CENTER	15" FROM HORIZ. CENTER	3"; 21"	15" FROM HORIZ. CENTER

- GENERAL NOTES:
1. THE QUANTITIES LISTED ON THE SUMMARY OF QUANTITIES SHEET FOR THE SIGNS SHOWN ON THIS SHEET WILL BE USED AS THE BASIS FOR FINAL PAYMENT, EXCEPT WHERE SIGNS ARE MODIFIED FROM THAT SHOWN.
 2. SIGNS W13-2 AND W13-3- THE STROKE WIDTH OF THE LETTER AND NUMERALS SHALL BE WIDENED TO 20% OF THE LETTER OR NUMERAL HEIGHT.
 3. THE SPEEDS REQUIRED ON SIGNS W13-1, W13-2 AND W13-3 WILL BE SHOWN ON INDIVIDUAL PLAN SHEETS.

BY	MISSISSIPPI DEPARTMENT OF TRANSPORTATION ROADWAY DESIGN DIVISION STANDARD PLAN
REVISION	STANDARD ROADSIDE SIGNS
DATE	ISSUE DATE: AUGUST 01, 2017
	 WORKING NUMBER SN-3B SHEET NUMBER 6305