
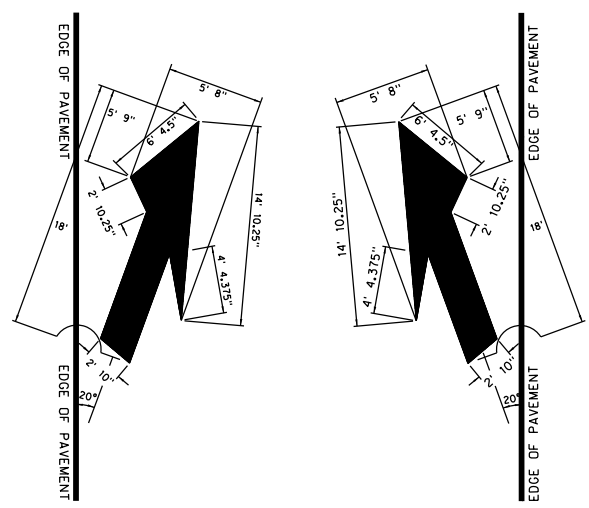


TRAFFIC ENGINEERING DIVISION


Computer: NDOTTRAFFIC46

Date: 01-JUL-2019 10:00


File: pmdetail1 r5.dgn

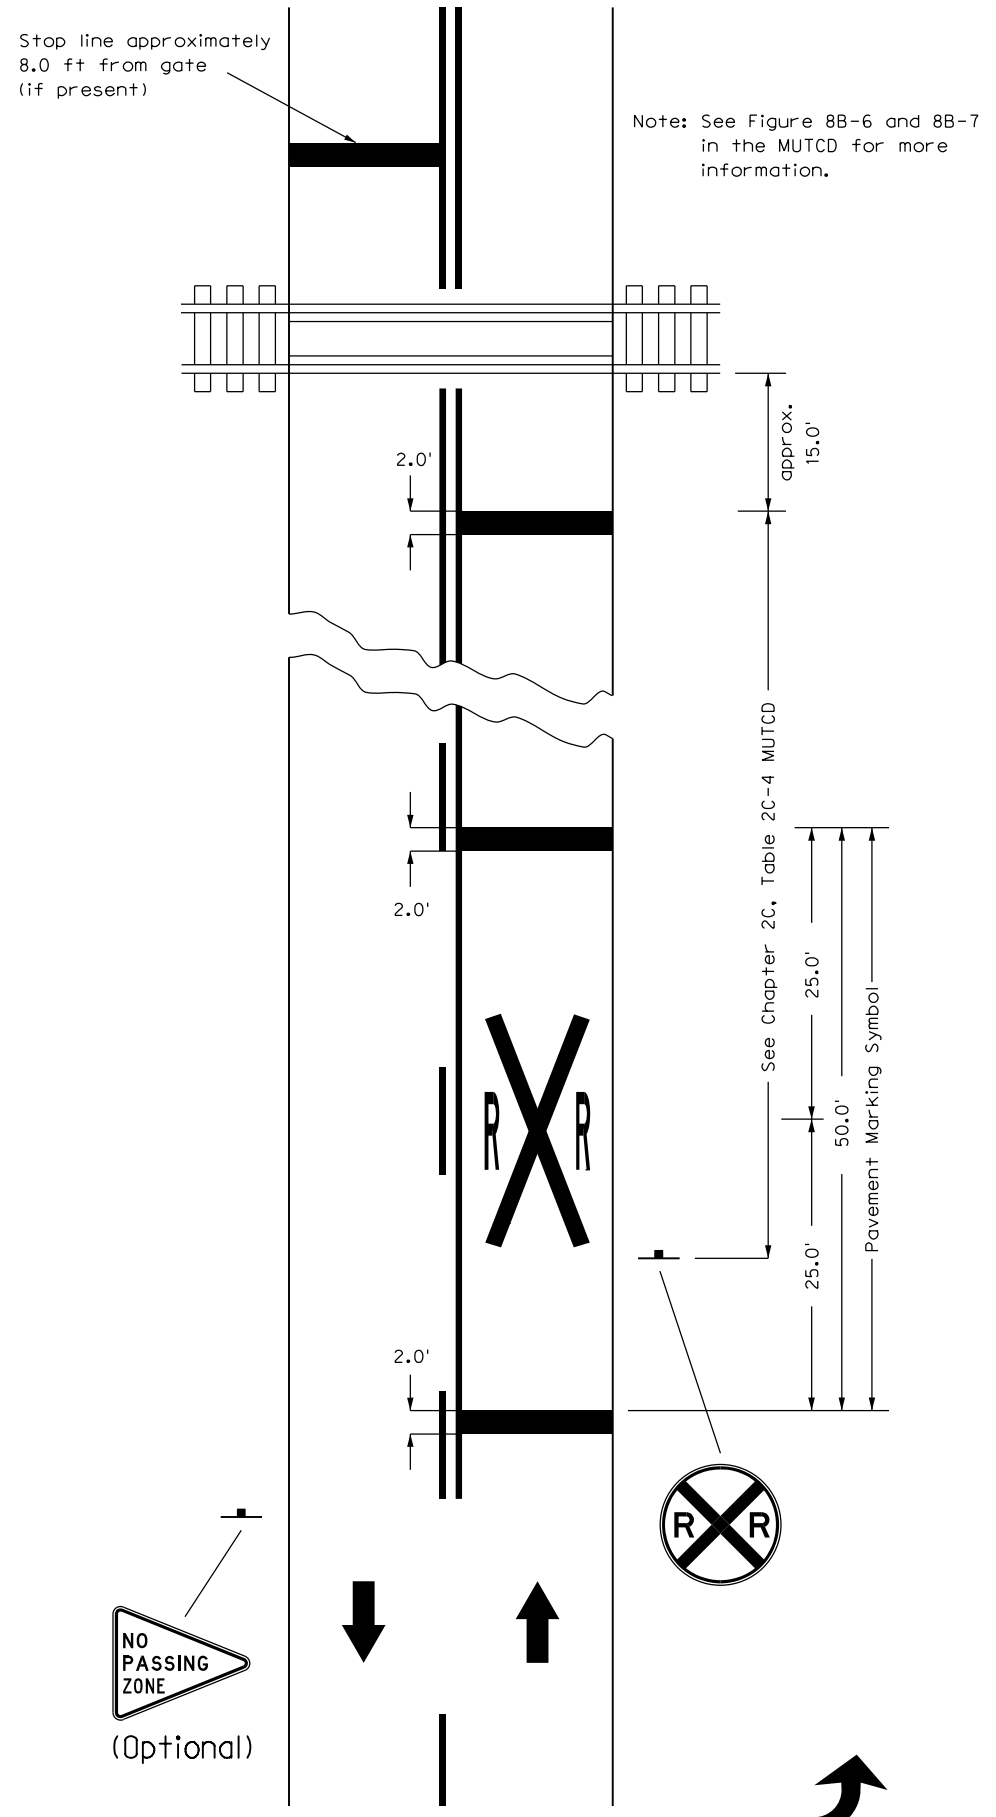




LANE REDUCTION ARROW DETAIL

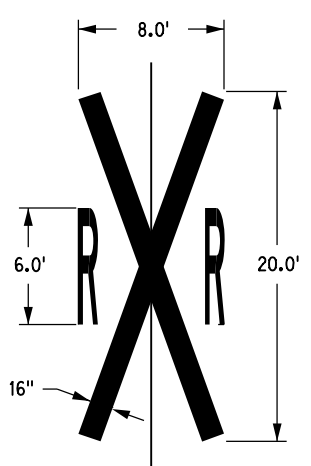



LANE  $\times$   
RAILROAD CROSSING SYMBOL

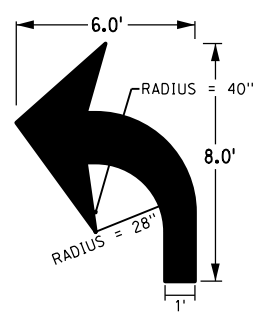

ARROW DETAIL

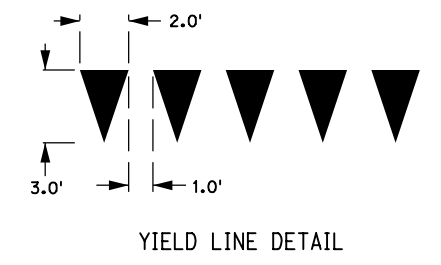
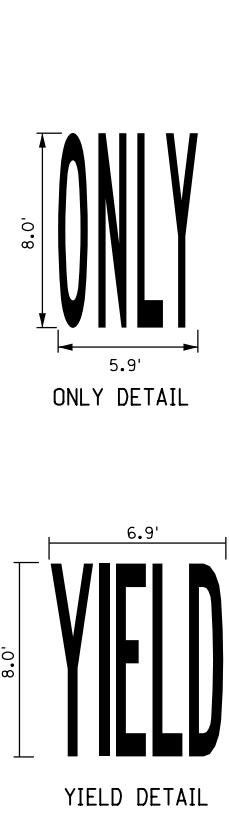
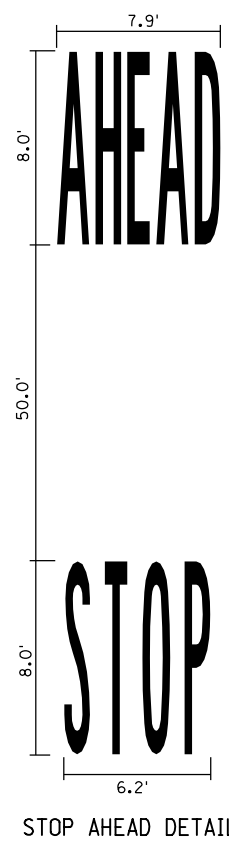


PERMANENT PAVEMENT MARKINGS INSTALLED IN GROOVES

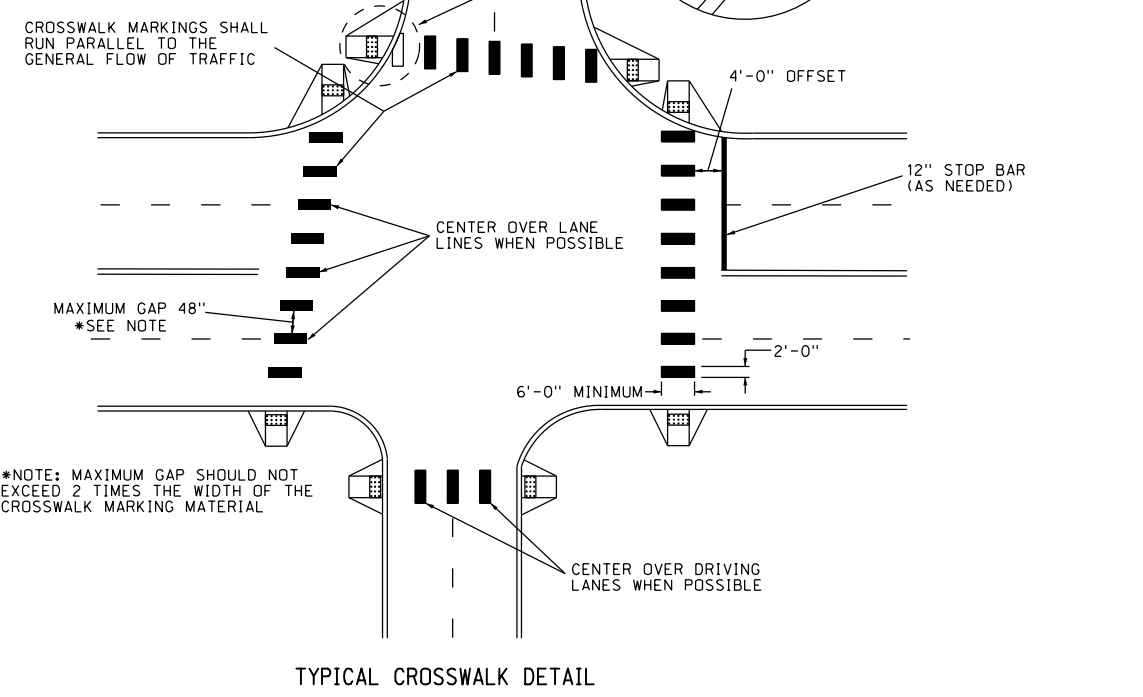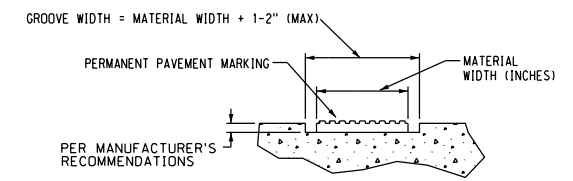

NEBRASKA DEPARTMENT OF TRANSPORTATION TRAFFIC ENGINEERING DIVISION			
PAVEMENT MARKING PLAN			
DESIGNED	DJS	PAVEMENT MARKING DETAILS	
REVIEWED			1/1
APPROVED	DATE DRAWN	TRAFFIC ENGINEER	DATE
	11/17		

TRAFFIC ENGINEERING DIVISION

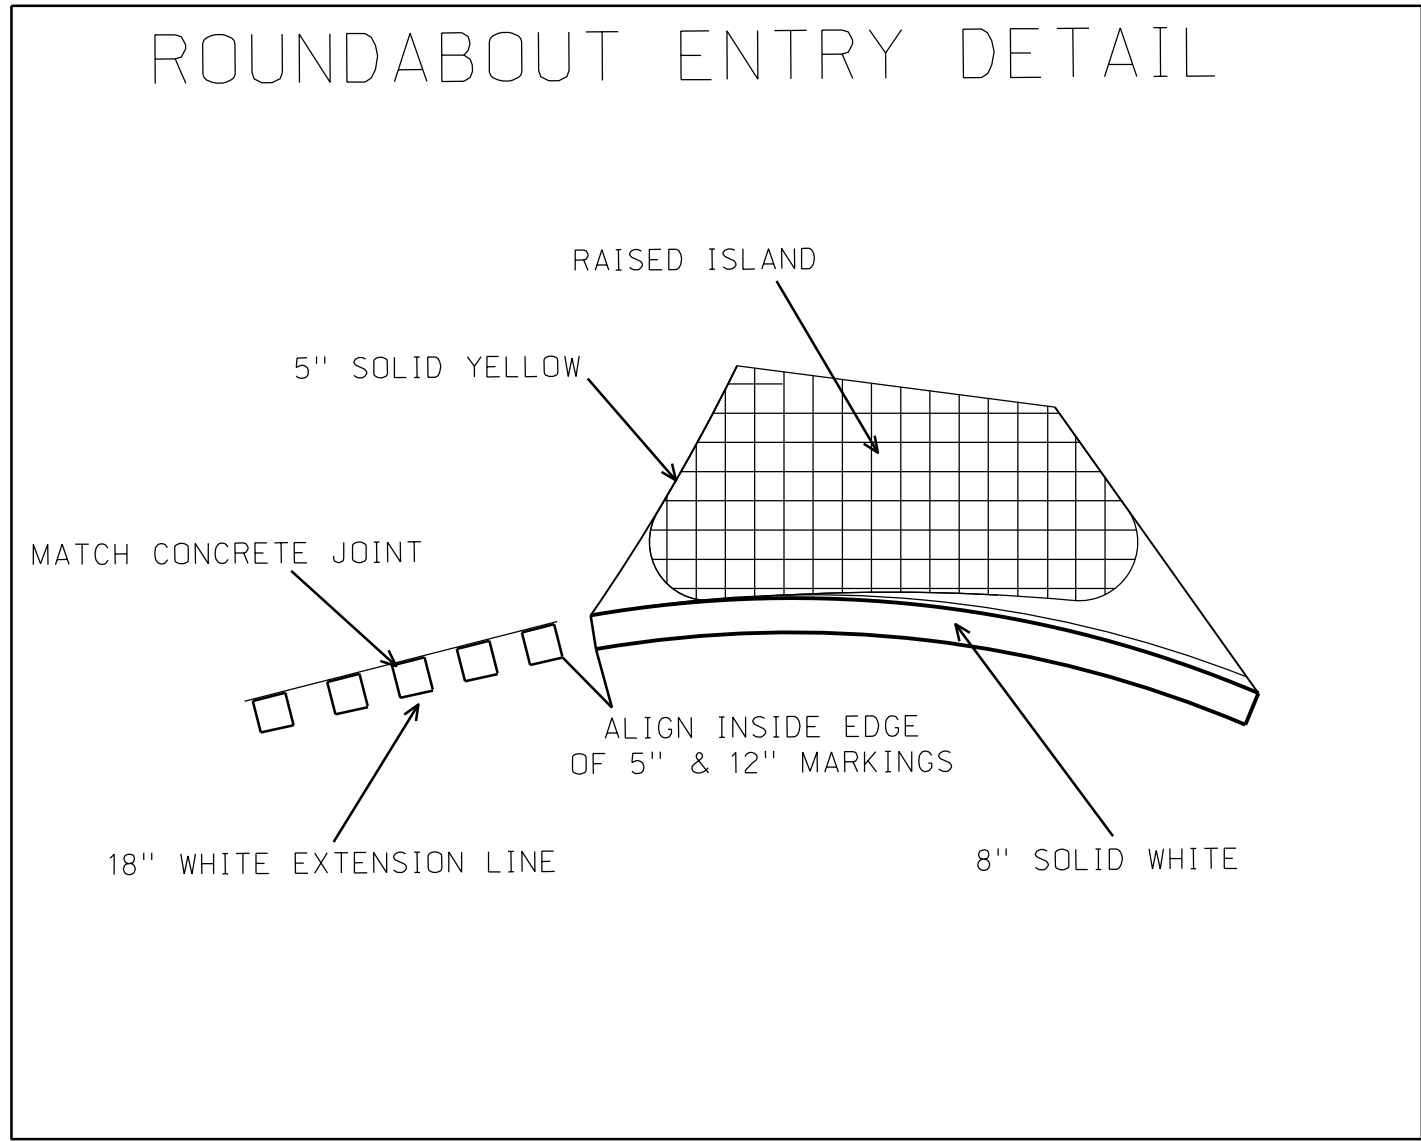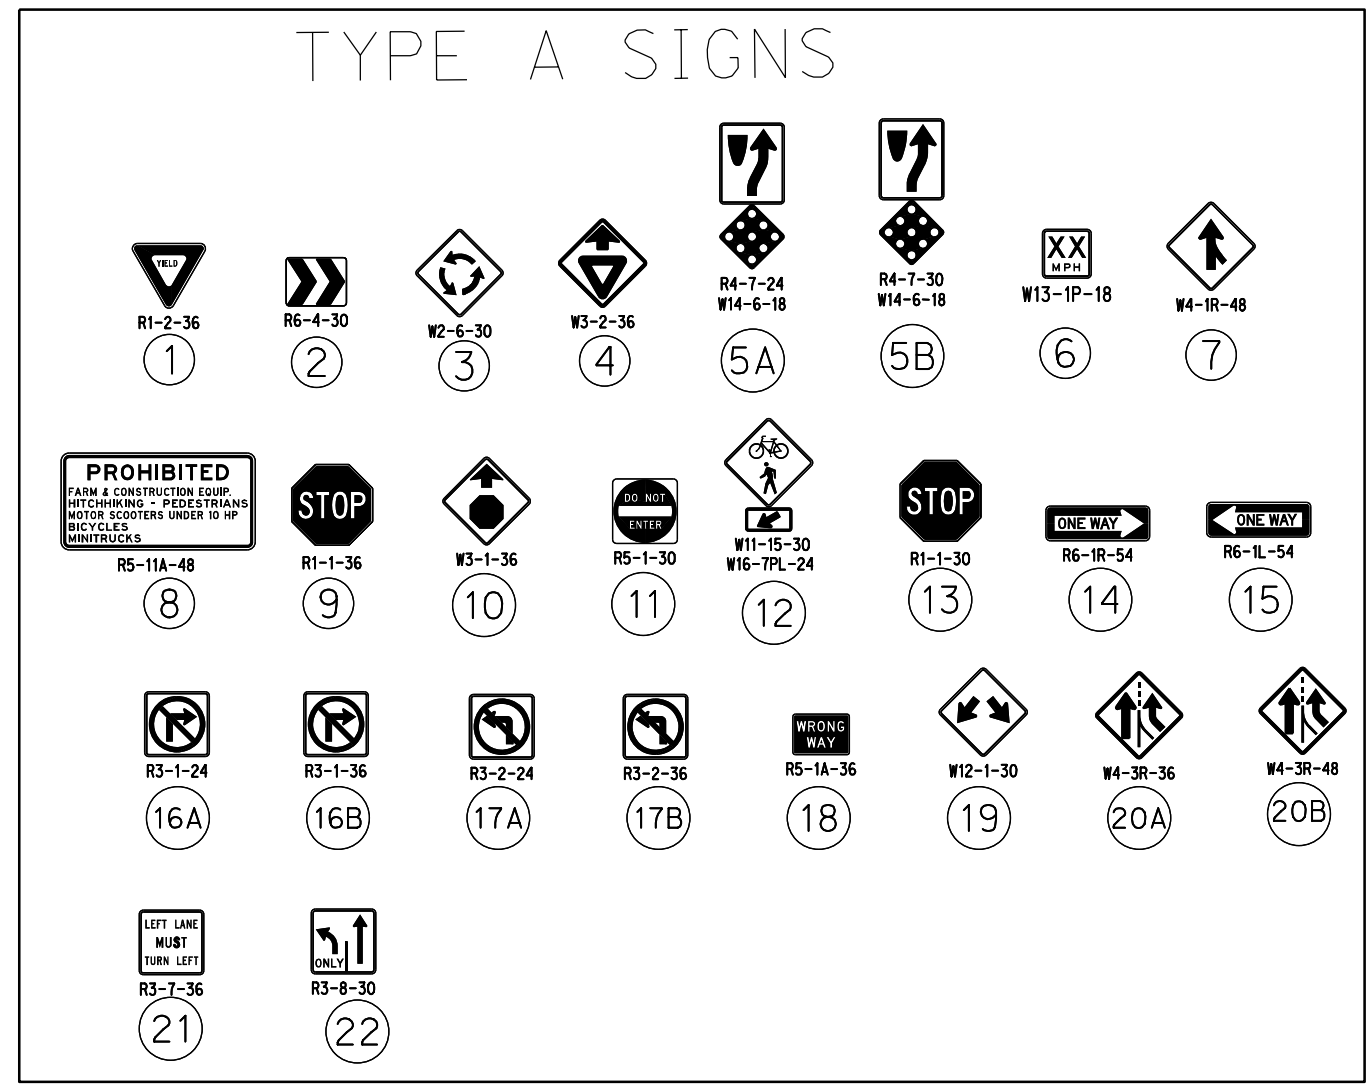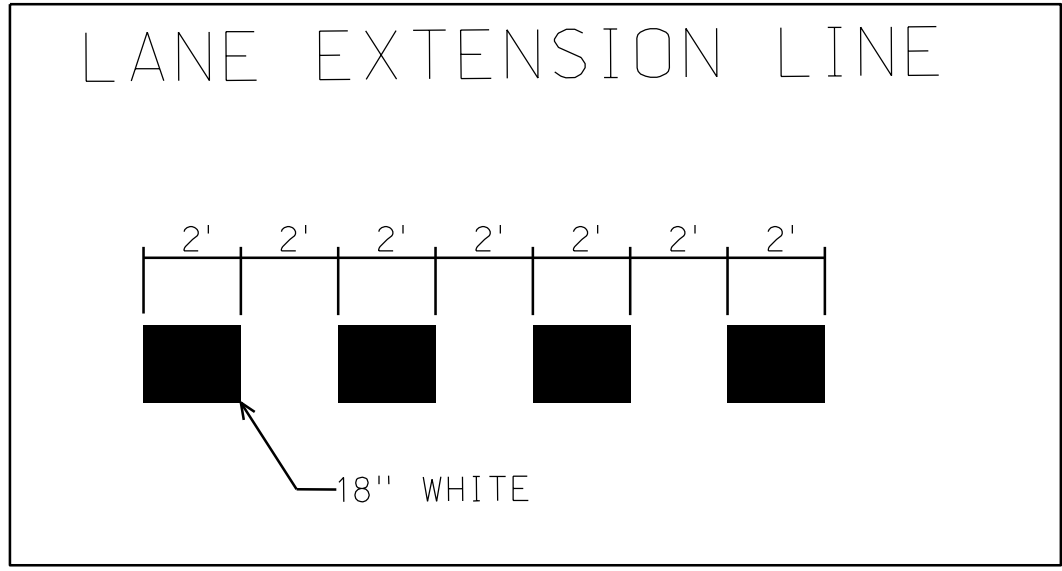

File: SHEET FILE-q12578\_LUCAS DE 0468R01.dgn - 2019 15:53 Computer: NDOTTRAFFIC46

NEBRASKA DEPARTMENT OF TRANSPORTATION TRAFFIC ENGINEERING DIVISION			
PAVEMENT MARKING AND SIGNING DETAILS			
DESIGNED	LCD	LINCOLN SOUTH-BELTWAY <span style="float: right;">1/1</span>	
REVIEWED			
APPROVED	DATE DRAWN 05/19	TRAFFIC ENGINEER	DATE