



REVISION DATE
07-13-2001
02-26-2010

*DGN FILE NAME
SG-1

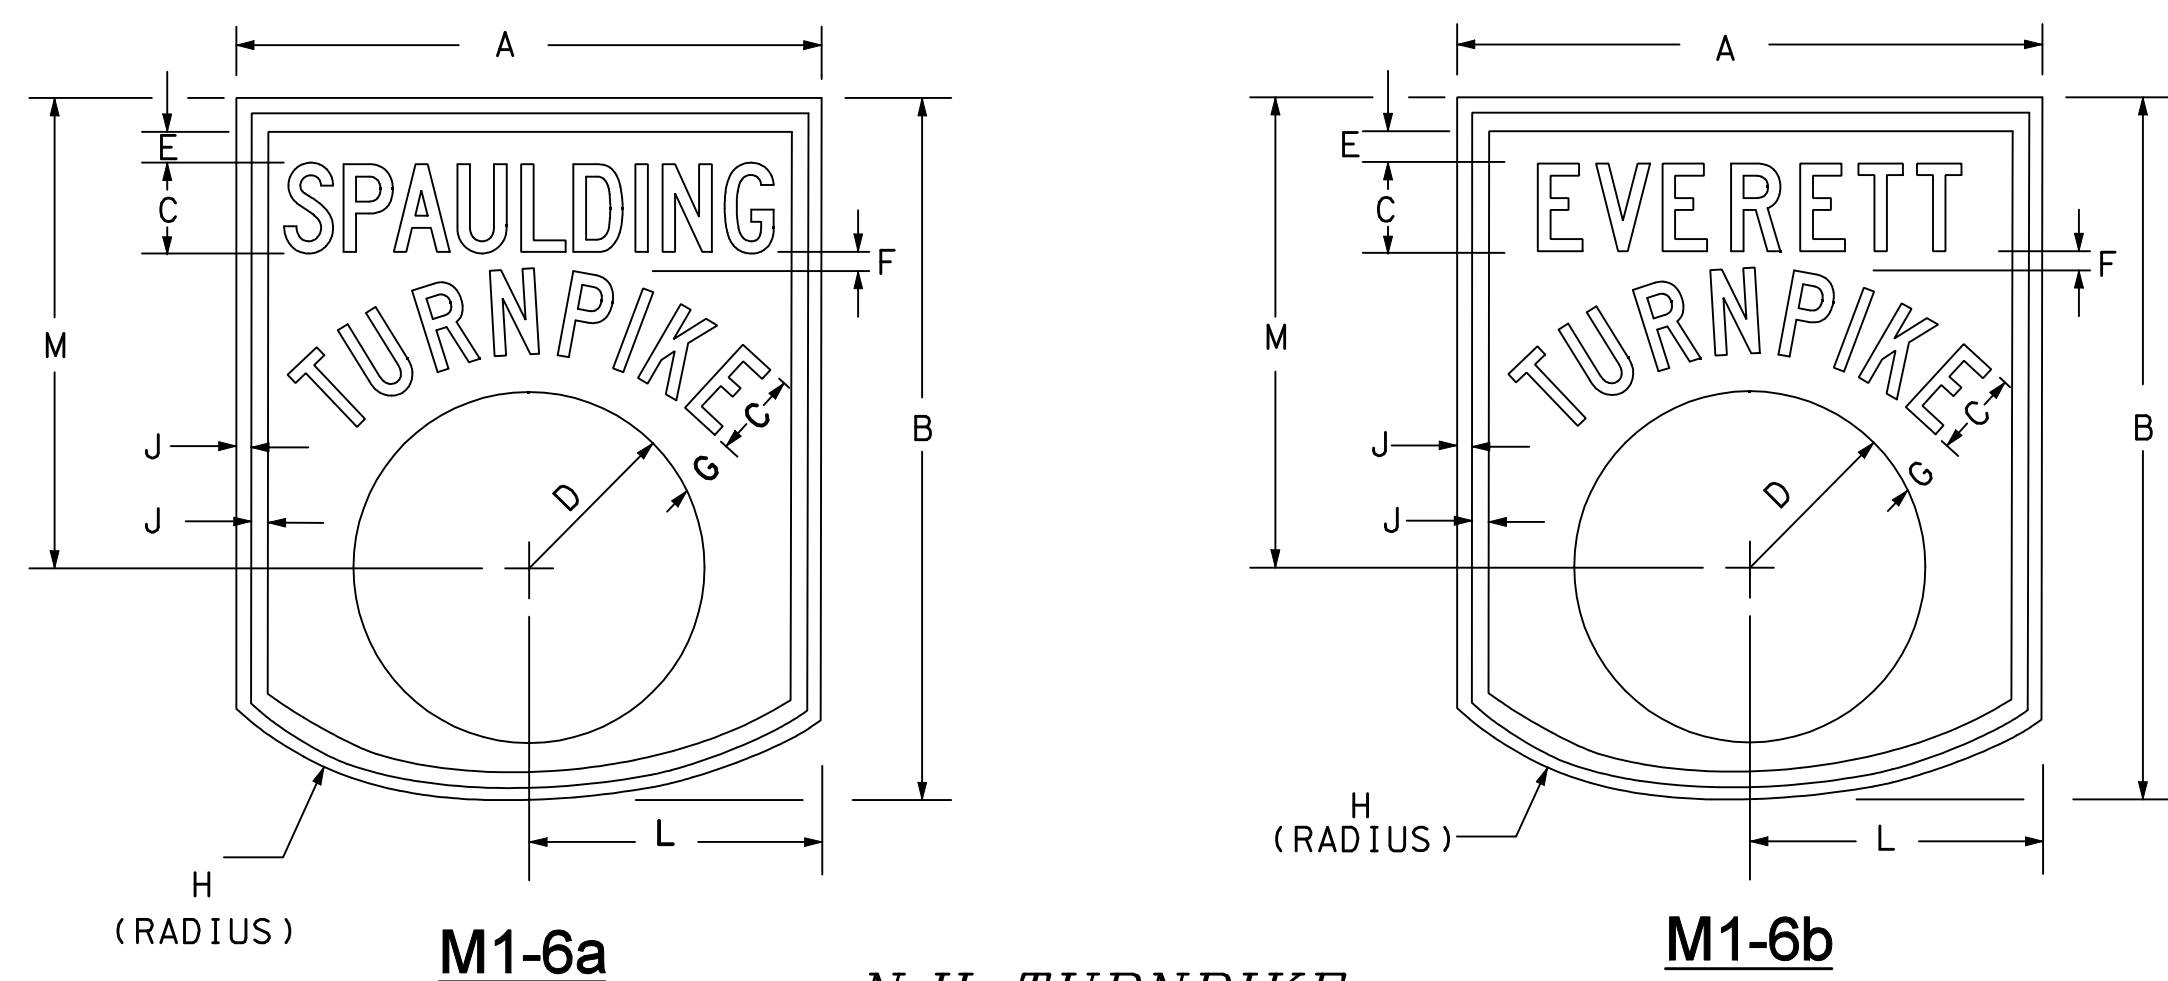

N.H. TURNPIKE ROUTE MARKERS
(FOR GUIDE SIGN USE)



DIMENSIONS (inches)/LETTER FONTS										
A	B	C	D	E	F	G	H	J	L	M
15	18	2 1/4 C	4 1/2	3/4	1/2	1	12 3/4	3/8	7 1/2	12
20	24	3 C	6	1	3/4	1 1/4	17	1/2	10	16
30	36	4 1/2 C	9	1 1/2	1	2	25 1/2	3/4	15	24

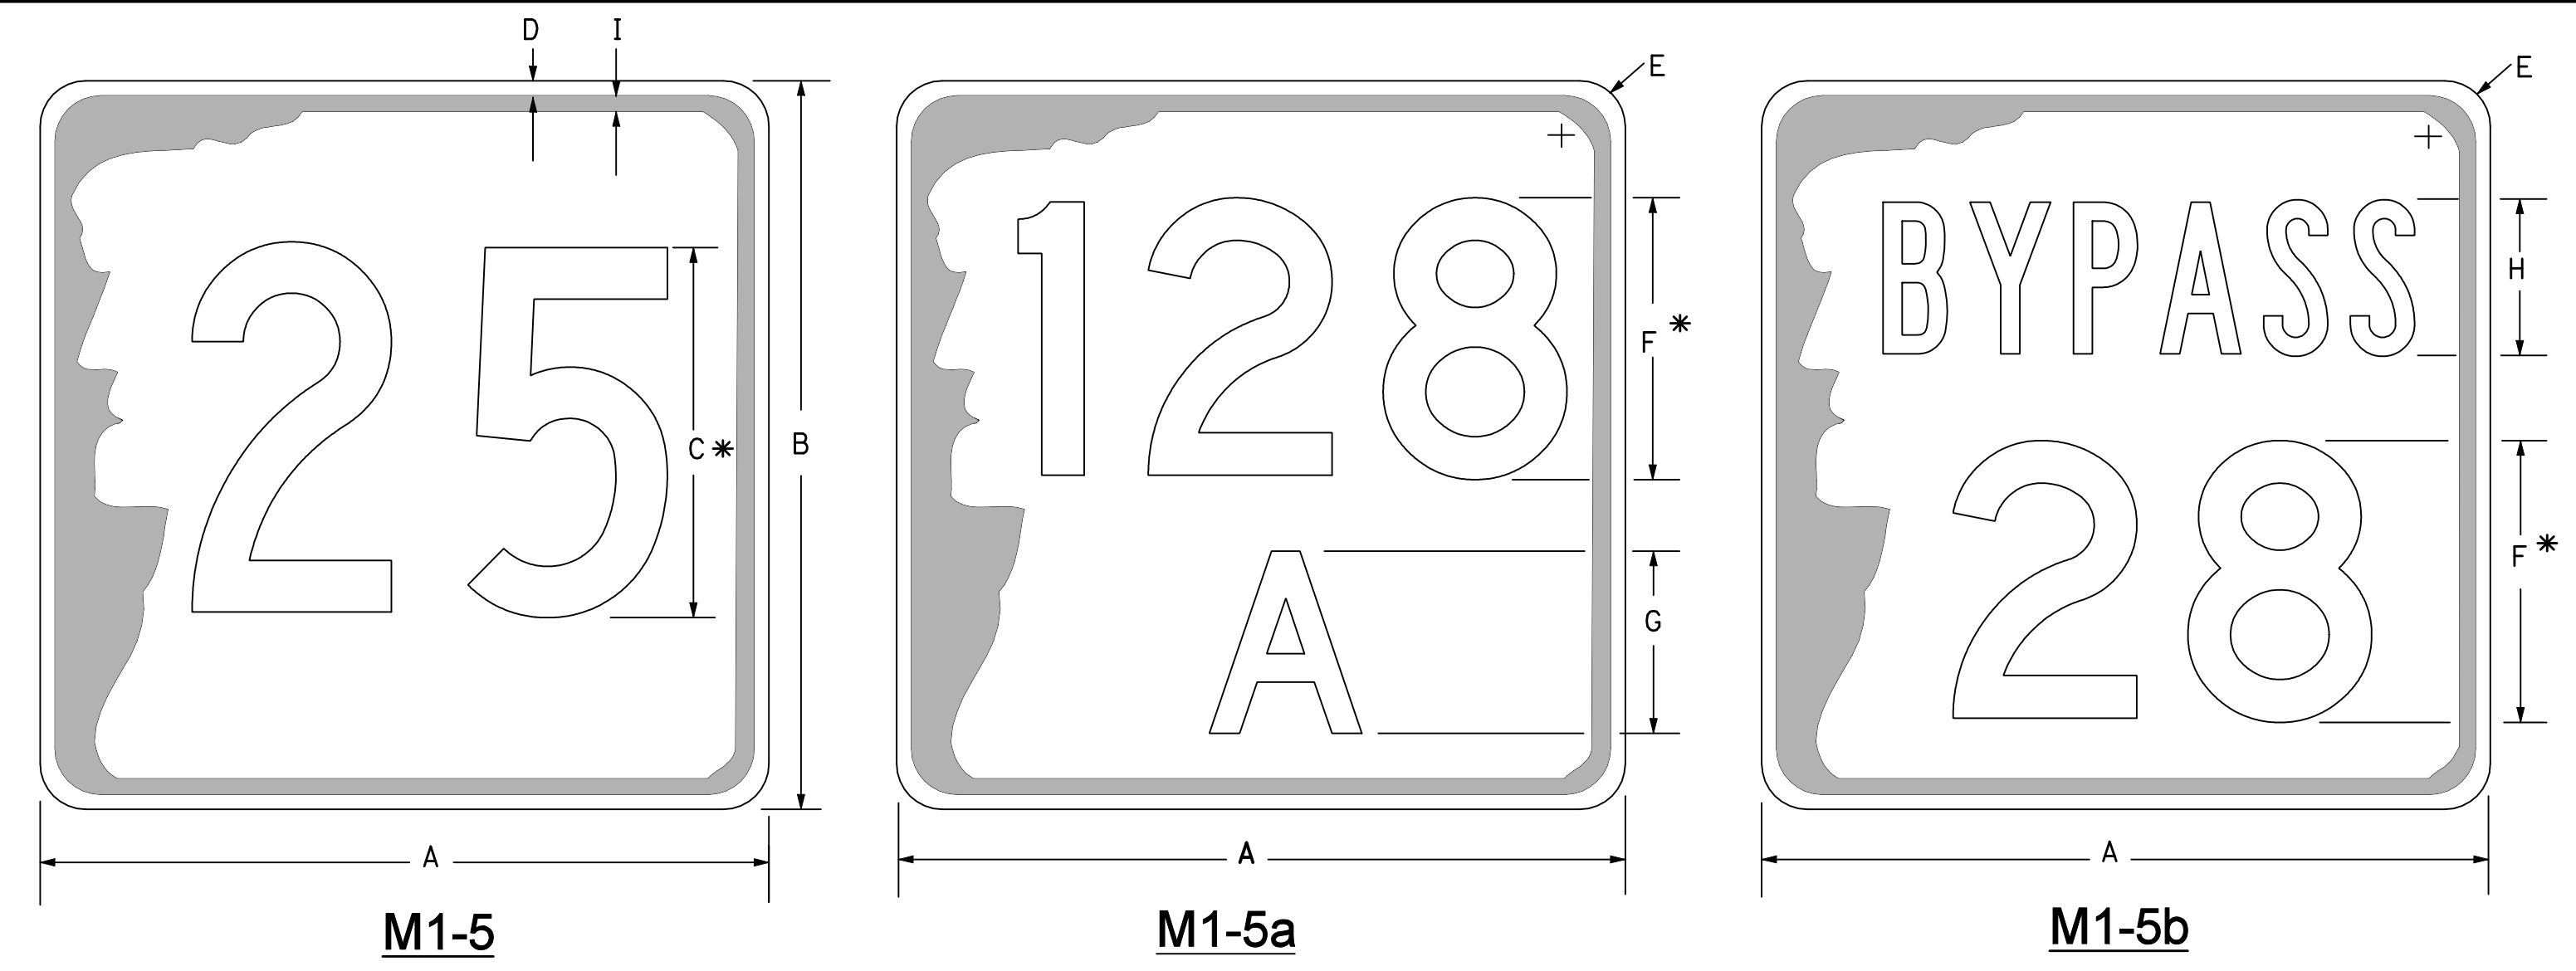

N.H. STATE ROUTE MARKER
(FOR INDEPENDENT USE)


SIGN	DIMENSIONS (inches)/LETTER FONTS								
	A	B	C	D	E	F	G	H	I
1, 2 DIGITS	24	24	12D	1/2	1 1/2	9D	6D	5B	1/2
3 DIGITS	24	24	12B	1/2	1 1/2	9C	6D	5B	1/2
1, 2 DIGITS	36	36	18D	3/4	2 1/4	14D	9D	9B	3/4
3 DIGITS	36	36	18B	3/4	2 1/4	14C	9D	9B	3/4

* OPTICALLY PLACE NUMERALS WITHIN SHIELD

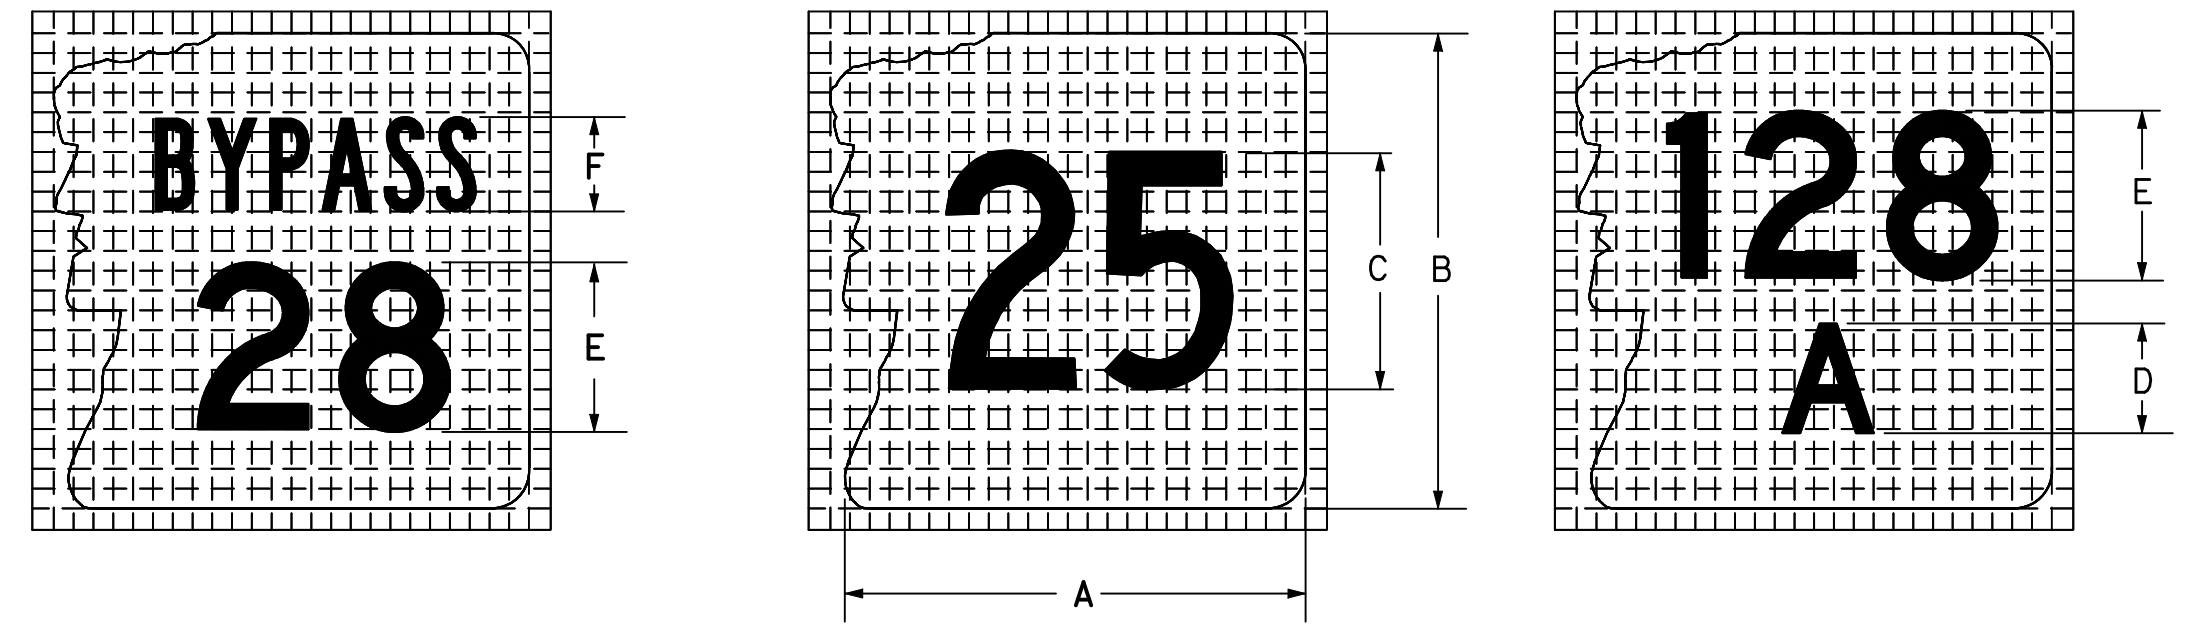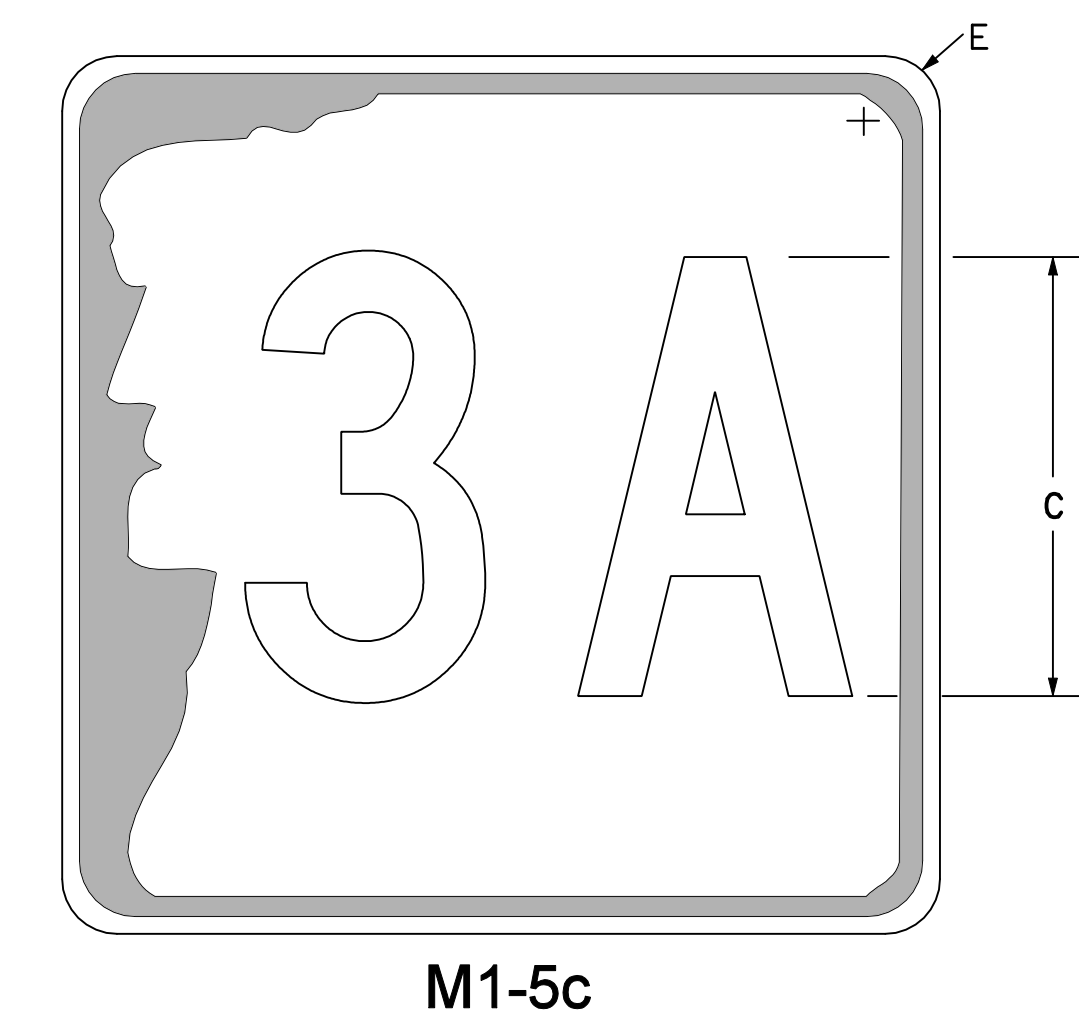

SIGN	DIMENSIONS (inches)/LETTER FONTS					
	A	B	C	D	E	F
1 DIGIT	18	18	10E	-	8D	4B
2 DIGIT	18	18	10C	4D	8D	4B
3 DIGIT	18	18	10B	4D	8B	4B
1 DIGIT	24	24	14E	-	11D	6B
2 DIGIT	24	24	14C	6D	11D	6B
3 DIGIT	24	24	12B	6D	11B	6B
1 DIGIT	36	36	18E	-	16D	8B
2 DIGIT	36	36	18C	8D	16D	8B
3 DIGIT	36	36	18B	8D	16B	8B
1 DIGIT	48	48	24E	-	20D	11B
2 DIGIT	48	48	24C	12D	20D	11B
3 DIGIT	48	48	24B	12D	20B	11B

NH STATE ROUTE MARKER PATTERN FOR GUIDE SIGN USE

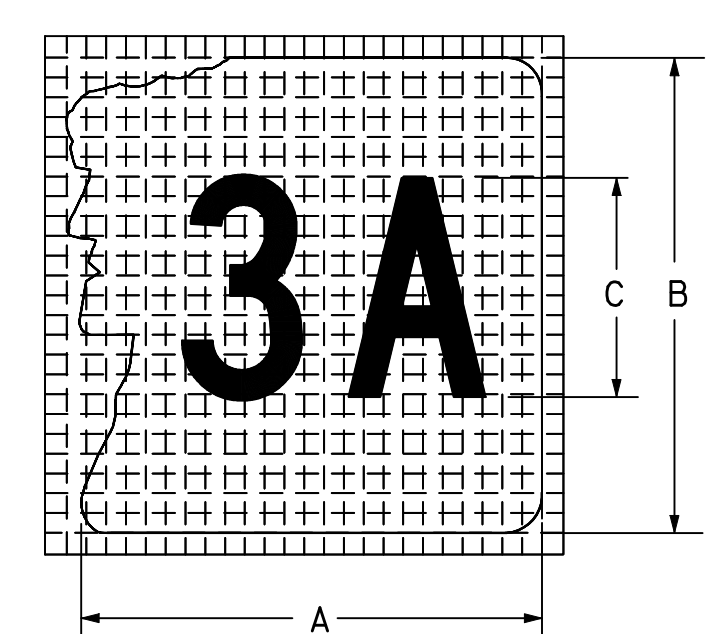


NOTES:

- OPTICALLY PLACE NUMERALS WITHIN SHIELD.
- ANY 2 DIGIT ROUTE WITH ONE OR MORE #1'S IN THE COPY WILL BE A "D" SERIES.
- ANY 3 DIGIT ROUTE WITH TWO #1'S IN THE COPY WILL BE A "C" SERIES.
- ANY 3 DIGIT ROUTE WITH THREE #1'S IN THE COPY WILL BE A "D" SERIES.

GENERAL NOTES

- BACKGROUND FOR ALL SHIELDS FOR C & CC SIGNS SHALL BE WHITE TYPE III. BACKGROUND FOR ALL SHIELDS ON OVERHEAD STRUCTURES SHALL BE TYPE VII, VIII, IX OR X.
- SHEET ALUMINUM USED FOR DEMOUNTABLE ROUTE MARKERS SHALL CONFORM TO THE OUTLINE OF THE SHIELD.
- NEW HAMPSHIRE STATE ROUTE MARKERS SHALL UTILIZE "THE OLD MAN" IMAGE OR OUTLINE AS FOLLOWS:
 - INDEPENDENT ROUTE MARKERS SHALL HAVE BLACK TEXT INSIDE A BLACK "OLD MAN" IMAGE AS SHOWN ABOVE.
 - GUIDE SIGN ROUTE MARKERS SHALL HAVE BLACK TEXT ON A CUT OUT WHITE "OLD MAN" OUTLINE AS SHOWN LEFT.
- NEW HAMPSHIRE TURNPIKE ROUTE MARKERS SHALL UTILIZE THE FOLLOWING DESIGN:
 - SPAULDING TURNPIKE GUIDE SIGN ROUTE MARKERS SHALL HAVE BLUE TEXT, BORDER, AND DISK ON A WHITE BACKGROUND.
 - EVERETT TURNPIKE GUIDE SIGN ROUTE MARKERS SHALL HAVE GREEN TEXT, BORDER, AND DISK ON A WHITE BACKGROUND.
- INTERSTATE AND U.S. ROUTE MARKERS SHALL CONFORM TO THE MUTCD AND STANDARD HIGHWAY SIGNS MANUAL.
- DIMENSIONS OF ROUTE MARKERS NOT SHOWN ON THIS SHEET SHALL BE DIRECTLY PROPORTIONAL TO THOSE SHOWN.

SIGNING STANDARD
ROUTE MARKER DETAILS

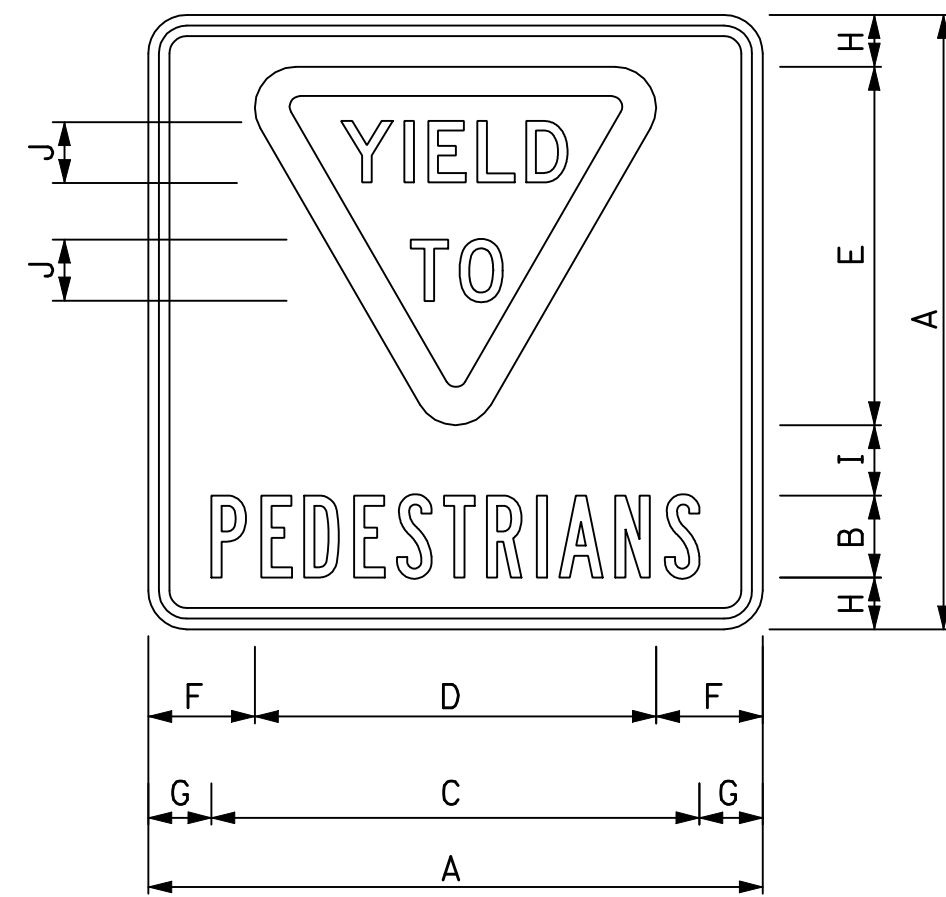

1.88" RADIUS, 0.50" BORDER, 0.50" INDENT
BLACK ON WHITE,
"YIELD", "TO" & SHIELD BORDER ARE RED.


R1-2B1

DIMENSIONS (inches)/LETTER FONTS										
A	B	C	D	E	F	G	H	I	J	
30	4B	23 ³ / ₄	19 ¹ / ₂	17 ¹ / ₂	5 ¹ / ₄	3 ¹ / ₈	2 ¹ / ₂	3 ¹ / ₂	2 ¹ / ₂	B

REGULATORY SIGN

NHDOT STANDARD PLANS
YIELD TO PEDESTRIANS

REV. DATE	PLATE
07-13-2001	1
02-26-2010	STANDARD SG-2

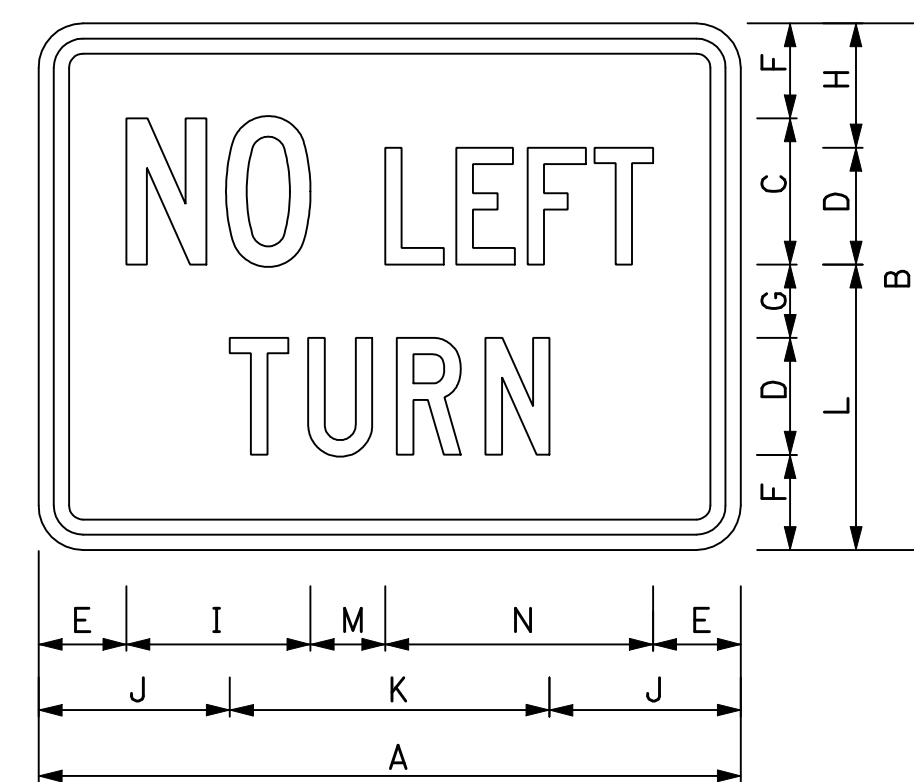

1.50" RADIUS, 0.50" BORDER, 0.50" INDENT
BLACK ON WHITE


R3-3LB1

DIMENSIONS (inches)/LETTER FONTS													
A	B	C	D	E	F	G	H	I	J	K	L	M	N
24	18	5C	4C	3	3 ¹ / ₄	2 ¹ / ₂	4 ¹ / ₄	6 ¹ / ₄	6 ¹ / ₂	11	9 ³ / ₄	2 ⁵ / ₈	9 ¹ / ₈

REGULATORY SIGN

NHDOT STANDARD PLANS

REV. DATE	PLATE
07-13-2001	2
02-26-2010	STANDARD SG-2

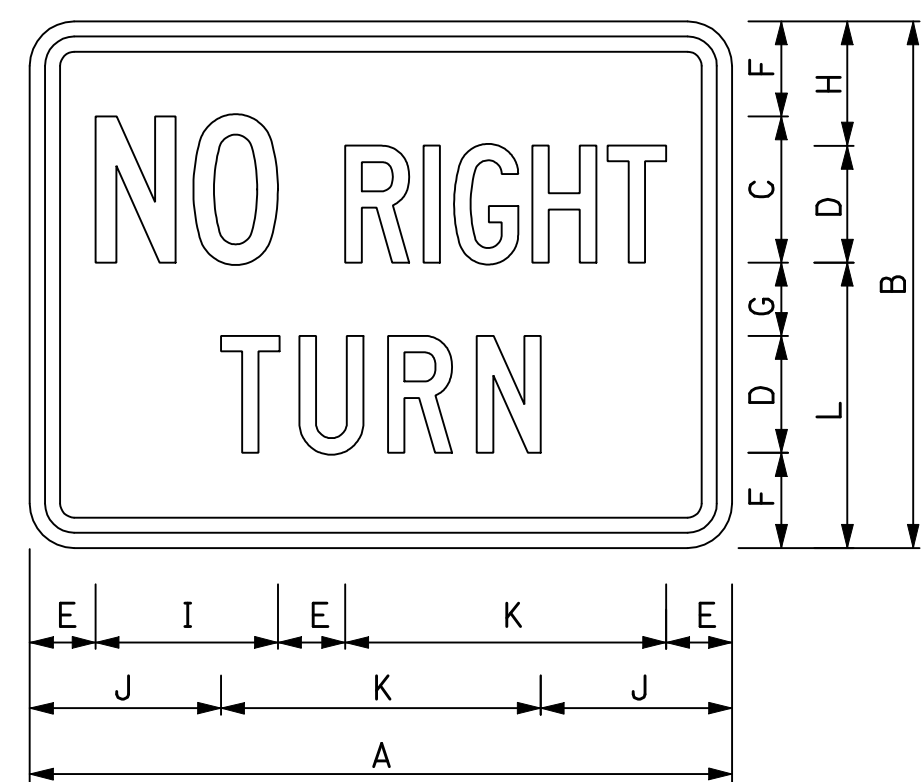

1.50" RADIUS, 0.50" BORDER, 0.50" INDENT
BLACK ON WHITE

R3-3RB1


DIMENSIONS (inches)/LETTER FONTS											
A	B	C	D	E	F	G	H	I	J	K	L
24	18	5C	4C	2 ¹ / ₄	3 ¹ / ₄	2 ¹ / ₂	4 ¹ / ₄	6 ¹ / ₄	6 ¹ / ₂	11	9 ³ / ₄

REGULATORY SIGN


NHDOT STANDARD PLANS
NO RIGHT TURN

REV. DATE	PLATE
07-13-2001	3
02-26-2010	STANDARD SG-2

R3-8 SERIES
LANE USE CONTROL SIGNS

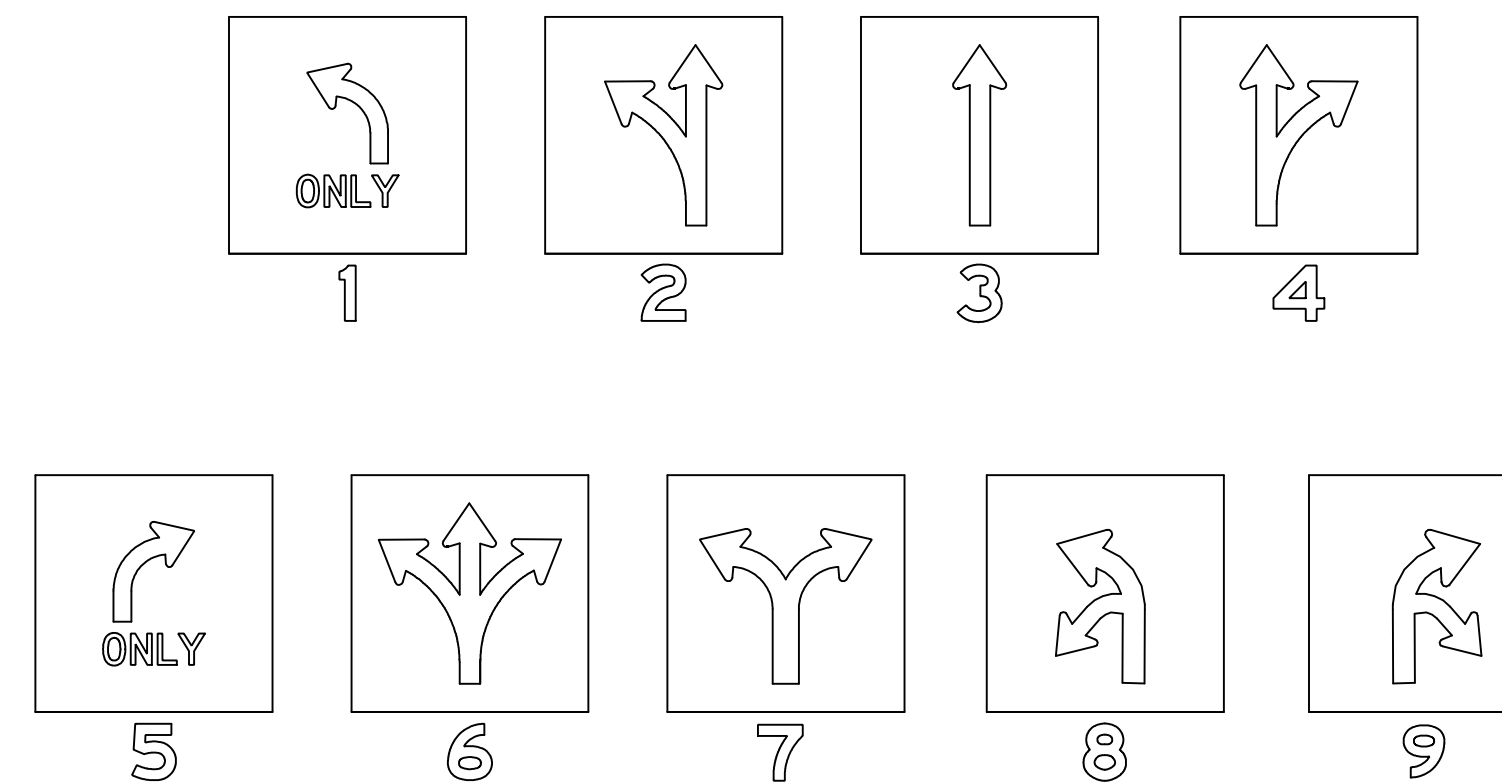

EXAMPLE:
R3-8(12)

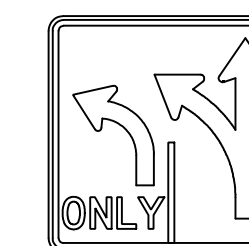

MODIFY THE R3-8 SIGN TO REFLECT THE ACTUAL LANE USE COMBINATIONS

REGULATORY SIGN

NHDOT STANDARD PLANS
LANE USE CONTROL SIGNS

SIGNING STANDARD

REV. DATE	PLATE
07-13-2001	4
02-26-2010	STANDARD SG-2

STANDARD
NO. SG-2


REVISION DATE
07-13-2001
02-26-2010

*DGN FILE NAME
SG-2

STANDARD PLANS



STANDARD
NO. SG-2

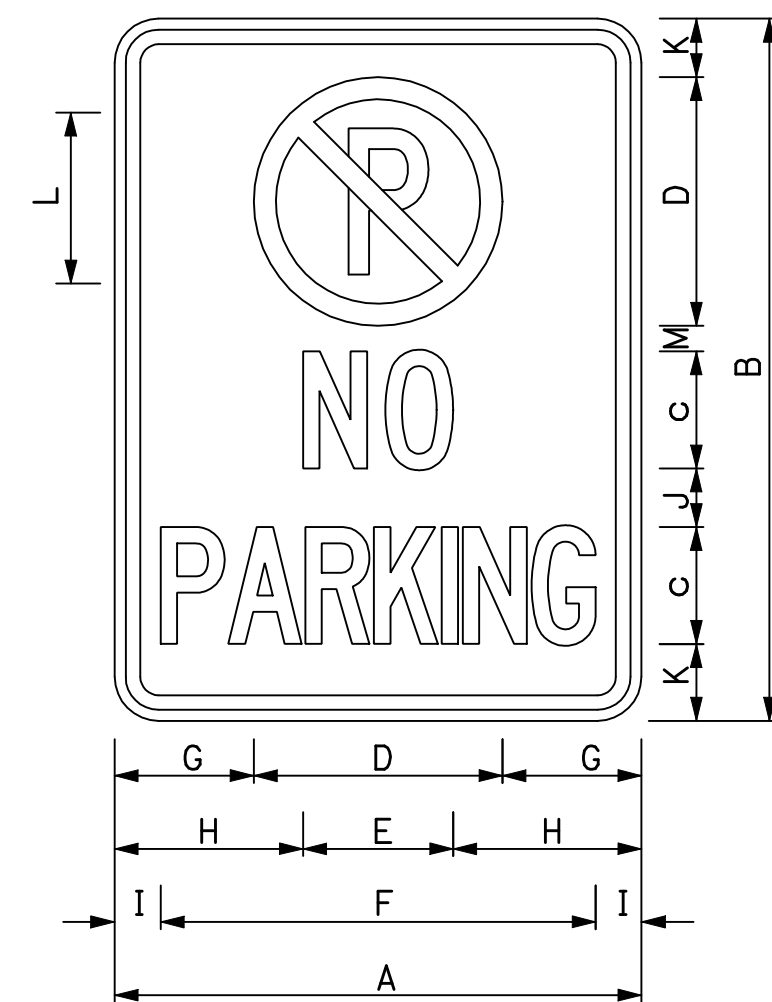

1.50" RADIUS, 0.50" BORDER, 0.38" INDENT, SEE COLOR CHART

R7-2B1


DIMENSIONS (inches)/LETTER FONTS												
A	B	C	D	E	F	G	H	I	J	K	L	M
18	24	3B	10	5	14 ³ / ₄	4	6 ¹ / ₂	1 ⁵ / ₈	2 ³ / ₈	2 ¹ / ₄	6EM	2

COLOR CHART	
BORDER	RED
P	BLACK
	RED
NO PARKING	RED
BACKGROUND	WHITE

REGULATORY SIGN

NHDOT STANDARD PLANS
NO PARKING

REV. DATE	PLATE
07-13-2001	1
02-26-2010	STANDARD SG-4

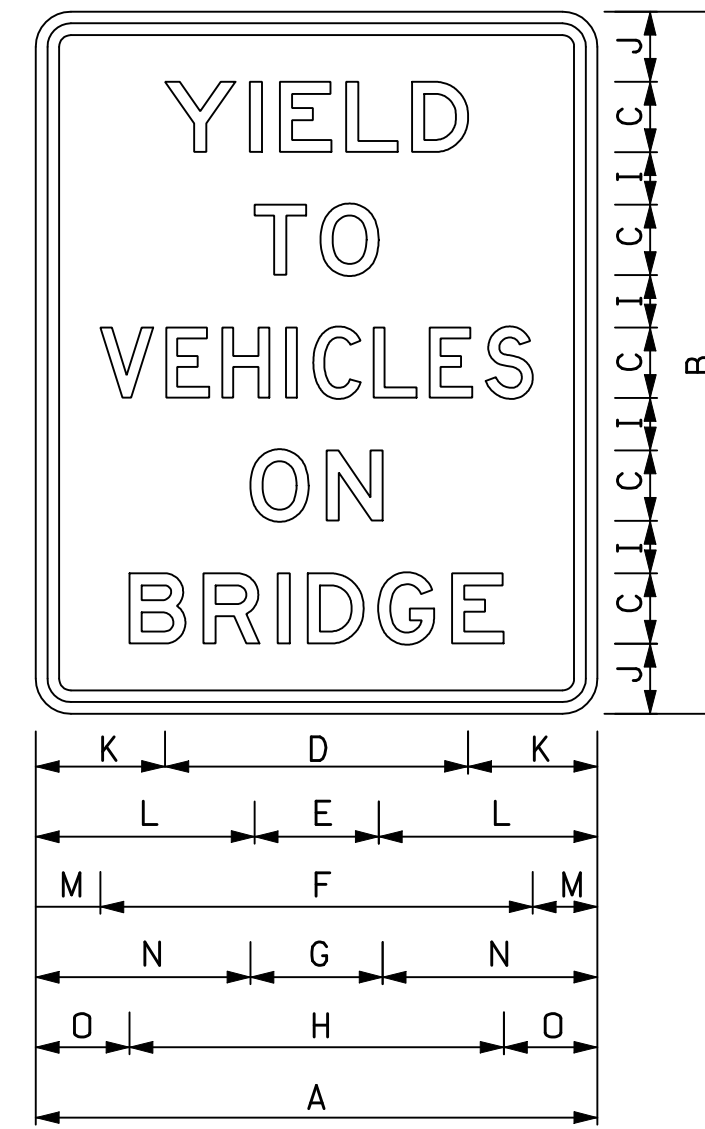

1.50" RADIUS, 0.50" BORDER, 0.50" INDENT, BLACK ON WHITE


R10-9

DIMENSIONS (inches)/LETTER FONTS															
A	B	C	D	E	F	G	H	I	J	K	L	M	N	O	
24	30	3E	13	5 ¹ / ₄	18 ¹ / ₂	5 ³ / ₄	16	2 ¹ / ₄	3	5 ¹ / ₂	9 ³ / ₈	2 ³ / ₄	9 ¹ / ₈	4	

REGULATORY SIGN

NHDOT STANDARD PLANS
YIELD TO VEHICLES ON BRIDGE

REV. DATE	PLATE
07-13-2001	2
02-26-2010	STANDARD SG-4

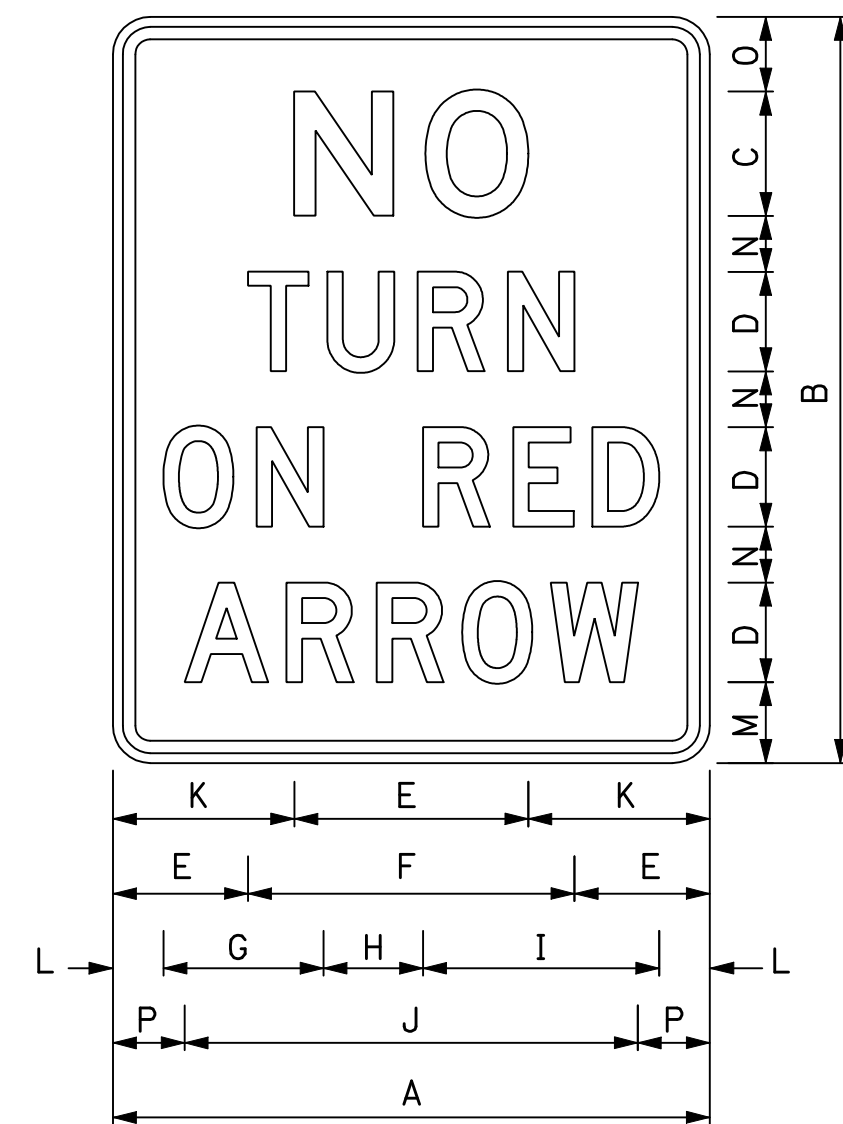

1.50" RADIUS, 0.50" BORDER, 0.38" INDENT, BLACK ON WHITE

R10-11A(M)


DIMENSIONS (inches)/LETTER FONTS									
A	B	C	D	E	F	G	H	I	J
24	30	5E	4D	9 ¹ / ₂	13 ¹ / ₄	6 ¹ / ₂	4	9 ¹ / ₂	18 ¹ / ₄

DIMENSIONS (inches)/LETTER FONTS					
K	L	M	N	O	P
7 ¹ / ₄	2	3 ¹ / ₄	2 ¹ / ₄	3	2 ⁷ / ₈

REGULATORY SIGN

NHDOT STANDARD PLANS
NO TURN ON RED ARROW

REV. DATE	PLATE
07-13-2001	3
02-26-2010	STANDARD SG-4

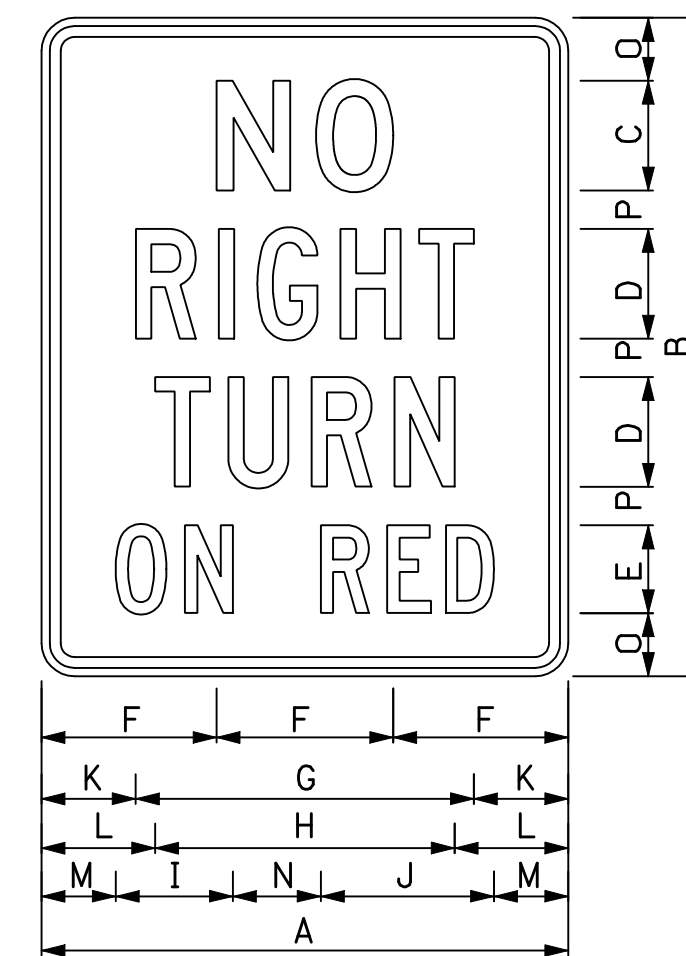

1.50" RADIUS, 0.50" BORDER, 0.38" INDENT, BLACK ON WHITE

R10-11B1

DIMENSIONS (inches)/LETTER FONTS									
A	B	C	D	E	F	G	H	I	J
24	30	5E	4D	4C	8	15 ¹ / ₂	13 ³ / ₄	5 ³ / ₈	7 ⁷ / ₈

DIMENSIONS (inches)/LETTER FONTS					
K	L	M	N	O	P
4 ¹ / ₄	5 ¹ / ₈	3 ¹ / ₄	4	3	1 ³ / ₄

REGULATORY SIGN

NHDOT STANDARD PLANS
NO RIGHT TURN ON RED

SIGNING STANDARD		
REV. DATE	PLATE	
07-13-2001	4	
02-26-2010	STANDARD SG-4	

STANDARD NO. SG-4


REVISION DATE
07-13-2001
02-26-2010

*DGN FILE NAME SG-4

STANDARD PLANS



STANDARD NO. SG-4

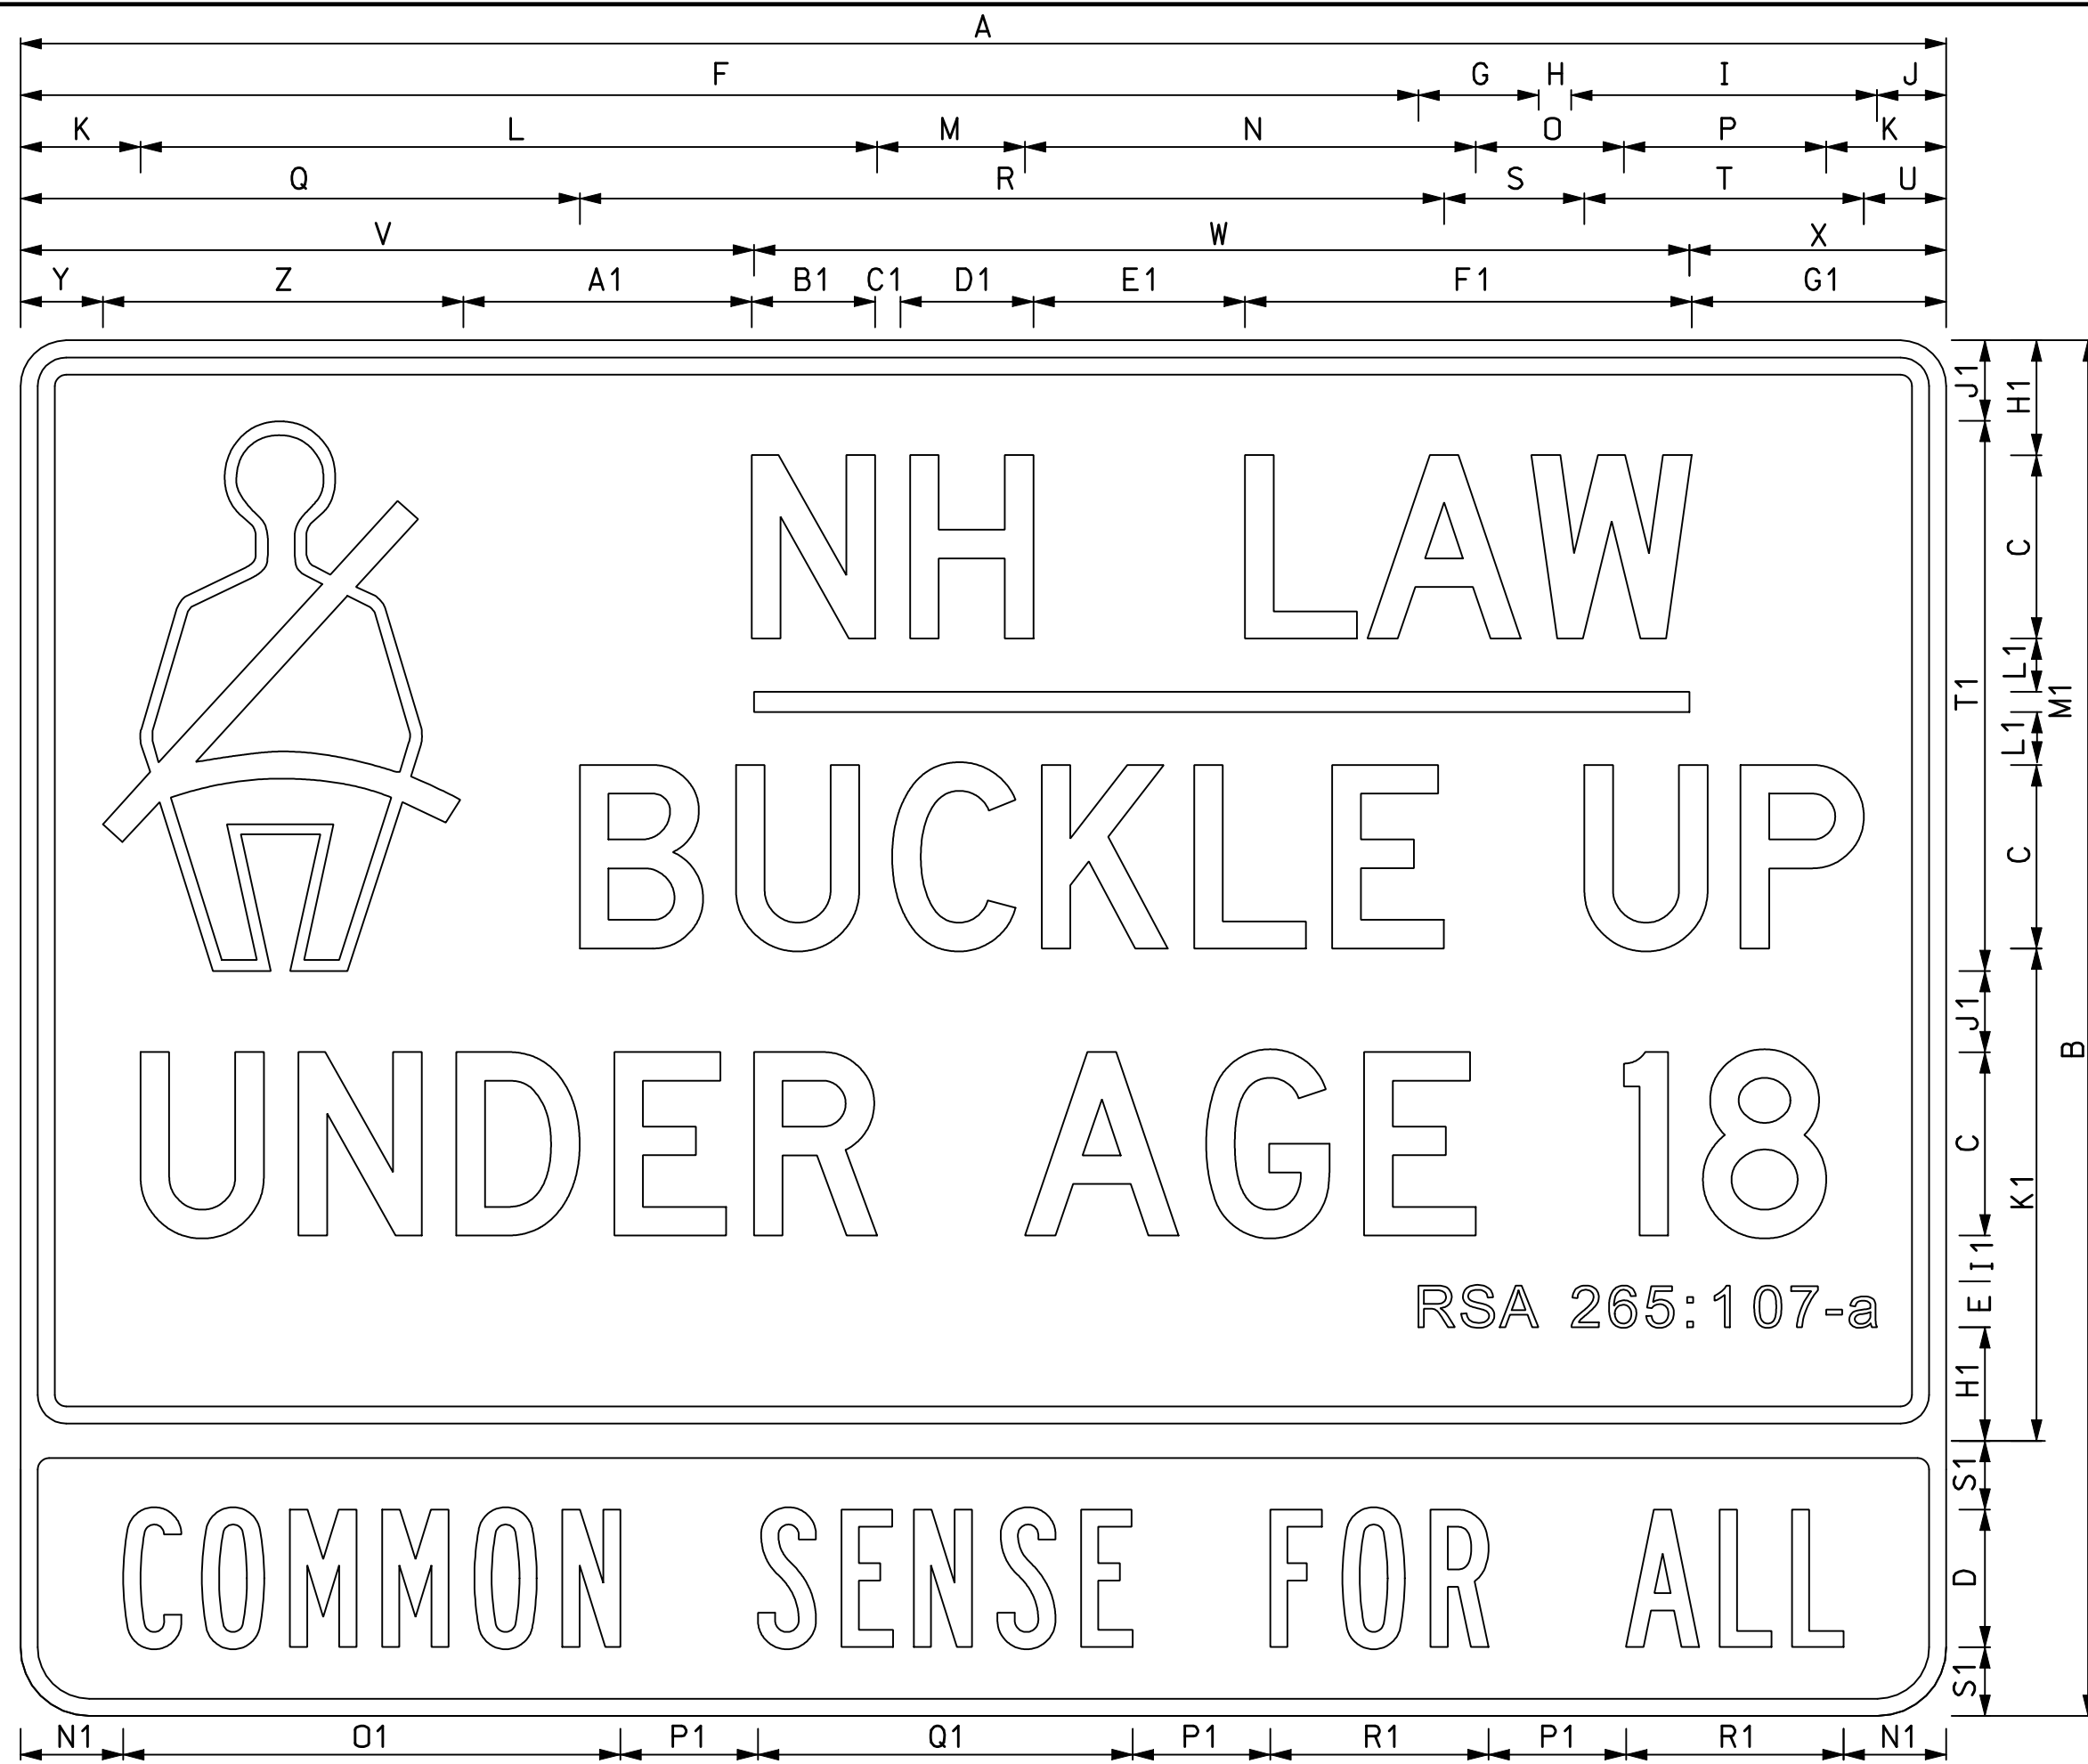

DIMENSIONS (inches)/LETTER FONTS																	
A	B	C	D	E	F	G	H	I	J	K	L	M	N	O	P	Q	R
60	48	6C	5B	1 1/2	42 3/8	3 7/8	1	9 5/8	3 1/8	4 3/4	20 7/8	5 3/4	12 3/8	5 3/4	5 3/4	19 3/8	23 3/8
84	60	8D	6B	2	61	5 1/8	1 1/2	13 3/8	3	5 1/4	32 1/4	6 1/4	19 3/4	6 3/8	8 7/8	24 3/8	37 3/4

DIMENSIONS (inches)/LETTER FONTS																			
S	T	U	V	W	X	Y	Z	A1	B1	C1	D1	E1	F1	G1	H1	I1	J1	K1	L1
6	7 5/8	3 5/8	23 7/8	28	8 1/8	3 5/8	11 3/4	8 3/4	5 3/8	1	5 3/8	7 3/8	12 1/8	8 3/8	3	2 1/2	2	17	1 1/2
6 1/8	12 1/4	3 1/2	32	40 7/8	11 1/8	3 5/8	15 3/4	12 1/2	5 3/8	2 1/4	5 3/8	7 5/8	19 1/2	11	5	2	3 1/2	21 1/2	2 5/16

DIMENSIONS (inches)/LETTER FONTS							
M1	N1	O1	P1	Q1	R1	S1	T1
1	1 3/8	17 5/8	3 5/8	13 1/4	7 3/4	3 1/2	18
7/8	4 1/2	21 3/4	6	16 1/4	9 1/2	3	24


60" x 48"
 Symbol RG015; 1.25" RADIUS, 0.75" BORDER, 0.75" INDENT, BLACK ON WHITE
 "RSA 256:107-a" Triumvirate Compressed; "COMMON SENSE FOR ALL", WHITE ON BLUE

84" x 60"
 Symbol RG015; 1.25" RADIUS, 0.75" BORDER, 0.75" INDENT, BLACK ON WHITE
 "RSA 256:107-a" Triumvirate Compressed; "COMMON SENSE FOR ALL", WHITE ON BLUE

R16-1B1

NHDOT STANDARD PLANS NH LAW BUCKLE UP	REV. DATE	PLATE
	07-13-2001	1
	02-26-2010	STANDARD SG-5

REGULATORY SIGN

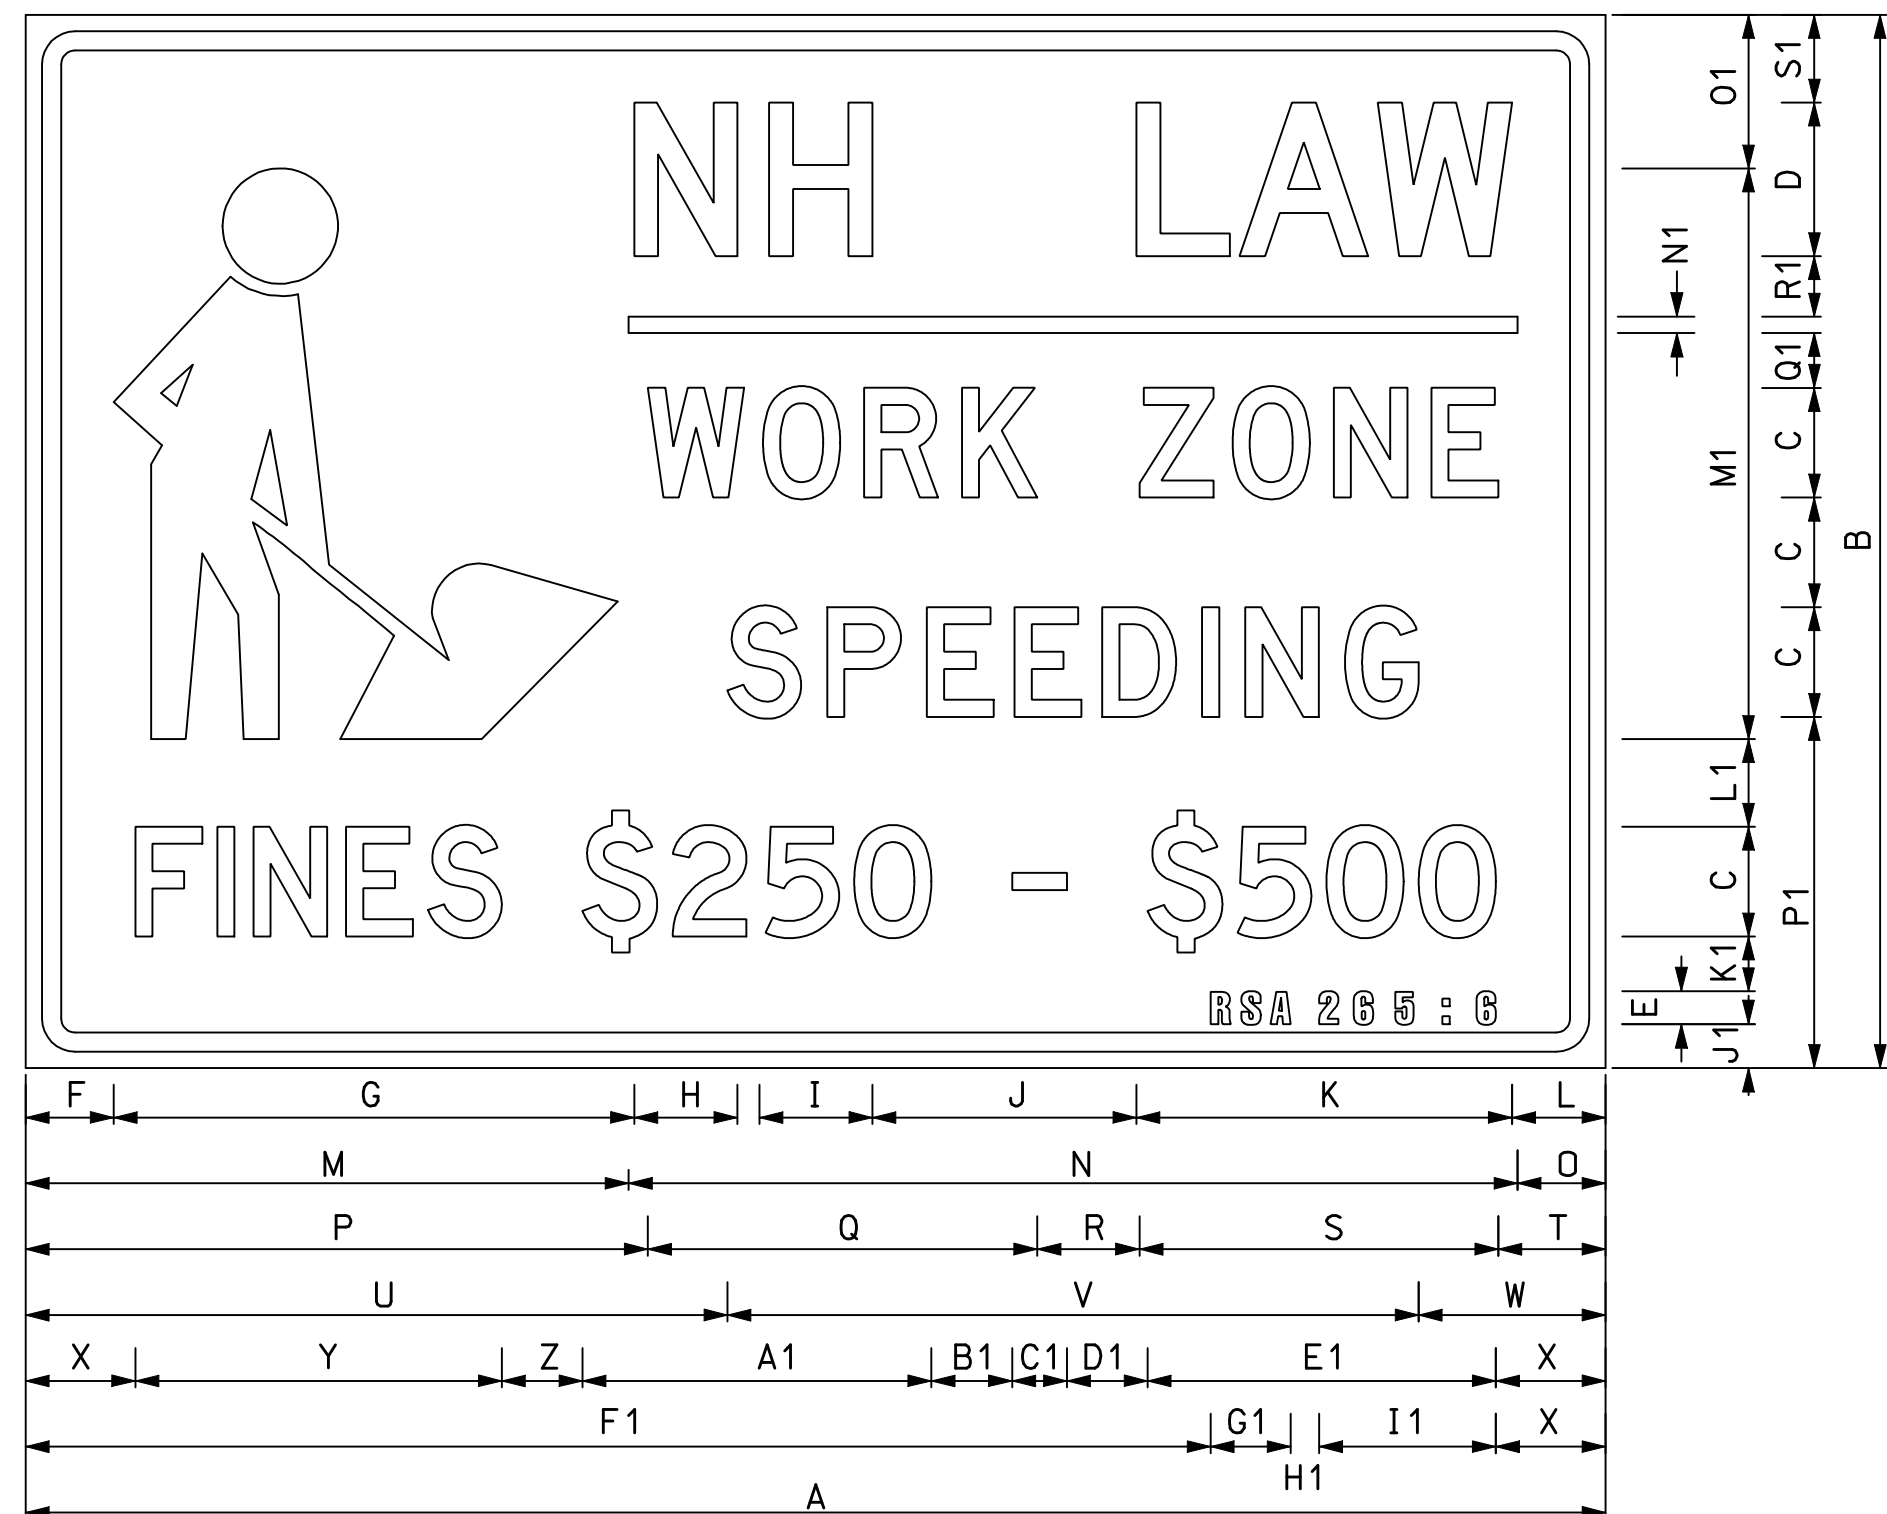

DIMENSIONS (inches)/LETTER FONTS																							
A	B	C	D	E	F	G	H	I	J	K	L	M	N	O	P	Q	R	S	T	U	V	W	X
48	36	4D	5D	1 1/2	3	15	3 3/8	3 1/4	6 3/4	12 3/8	3 1/4	18	27	3	18 1/2	12 3/4	1 1/2	11 3/4	3 1/2	21	21	6	3 1/2
72	48	5D	7D	1 1/2	4 1/4	23	6	6	10 5/8	17 1/2	4 1/4	27 3/4	40	4 1/4	28 7/8	17 3/4	4 5/8	16 1/4	5	32	31 1/2	8 1/2	5

DIMENSIONS (inches)/LETTER FONTS																				
Y	Z	A1	B1	C1	D1	E1	F1	G1	H1	I1	J1	K1	L1	M1	N1	O1	P1	Q1	R1	S1
12	1 1/4	11 3/4	1 1/8	2	1 1/4	11 3/4	35 1/2	3 3/4	5/8	4 5/8	2 3/8	1 1/2	3	17	1/2	6 3/8	13 1/8	1 1/2	1 1/2	2 3/8
16 3/4	3 3/4	16 7/8	3 1/4	2 1/2	3 5/8	15 7/8	54	4 1/4	1	4	2	1 1/2	4	26	3/4	7	16	2 1/2	2 3/4	4

48" x 36"
 Symbol RG015; 1.25" RADIUS, 0.75" BORDER, 0.75" INDENT,
 BLACK ON WHITE
 "RSA 265:6" Triumvirate Compressed;
 BB GRADE PLYWOOD

72" x 48"
 Symbol RG015; 1.25" RADIUS, 0.75" BORDER, 0.75" INDENT,
 BLACK ON WHITE
 "RSA 265:6" Triumvirate Compressed;
 BB GRADE PLYWOOD

R50-1

NHDOT STANDARD PLANS NH WORK ZONE SPEEDING	REV. DATE	PLATE
	07-13-2001	2
	02-26-2010	STANDARD SG-5

REGULATORY SIGN

SIGNING STANDARD

STANDARD NO. SG-5


REVISION DATE
07-13-2001
02-26-2010

*DGN FILE NAME
SG-5

STANDARD PLANS



STANDARD NO. SG-5

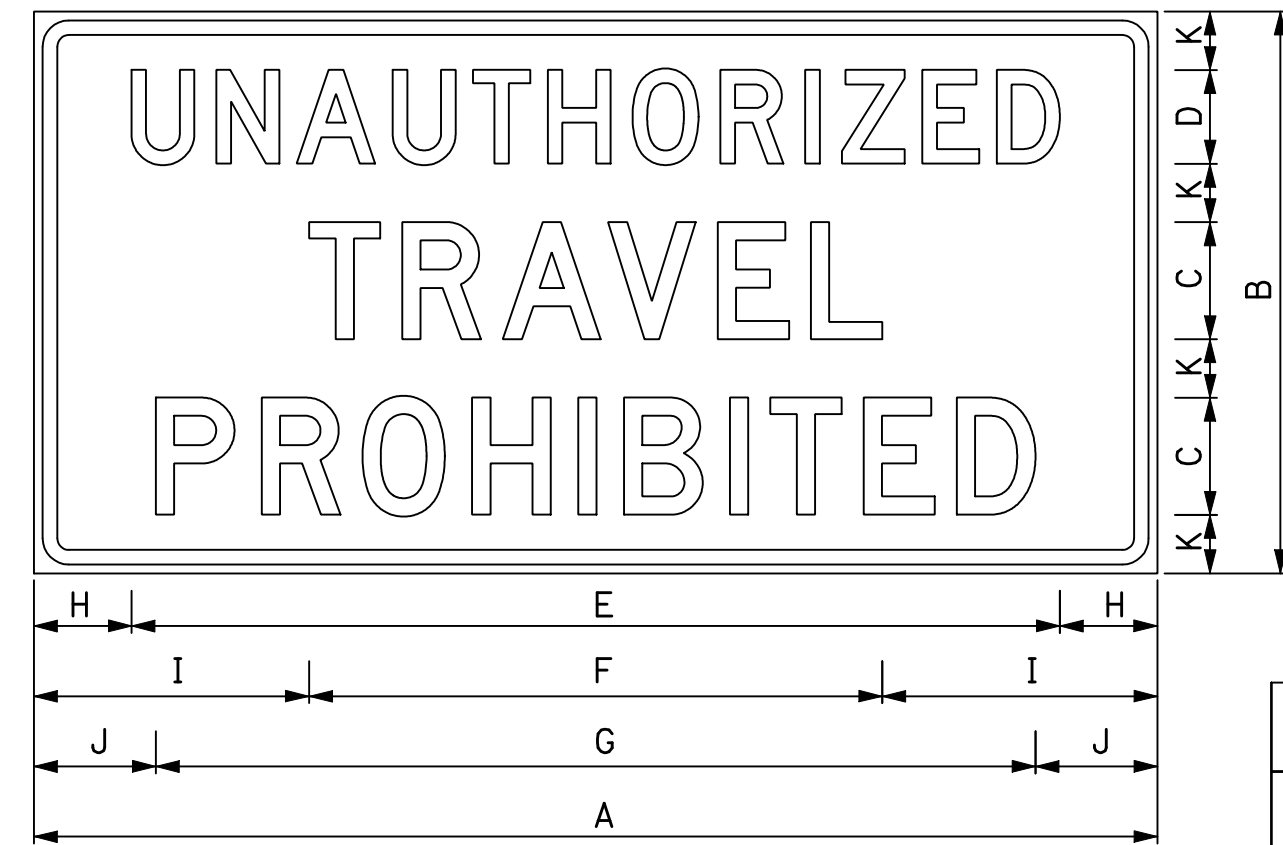

1.50" RADIUS. 0.68" BORDER, 0.375" INDENT, BLACK ON WHITE; BB GRADE PLYWOOD SIGN


R200-S

DIMENSIONS (inches)/LETTER FONTS										
A	B	C	D	E	F	G	H	I	J	K
48	24	5D	4D	39 ³ / ₄	24 ¹ / ₂	37 ¹ / ₂	4 ¹ / ₈	12 ³ / ₄	5 ¹ / ₄	2 ¹ / ₂

REGULATORY SIGN

NHDOT STANDARD PLANS
UNAUTHORIZED TRAVEL


REV. DATE		PLATE
07-13-2001		1
02-26-2010		STANDARD
		SG-6

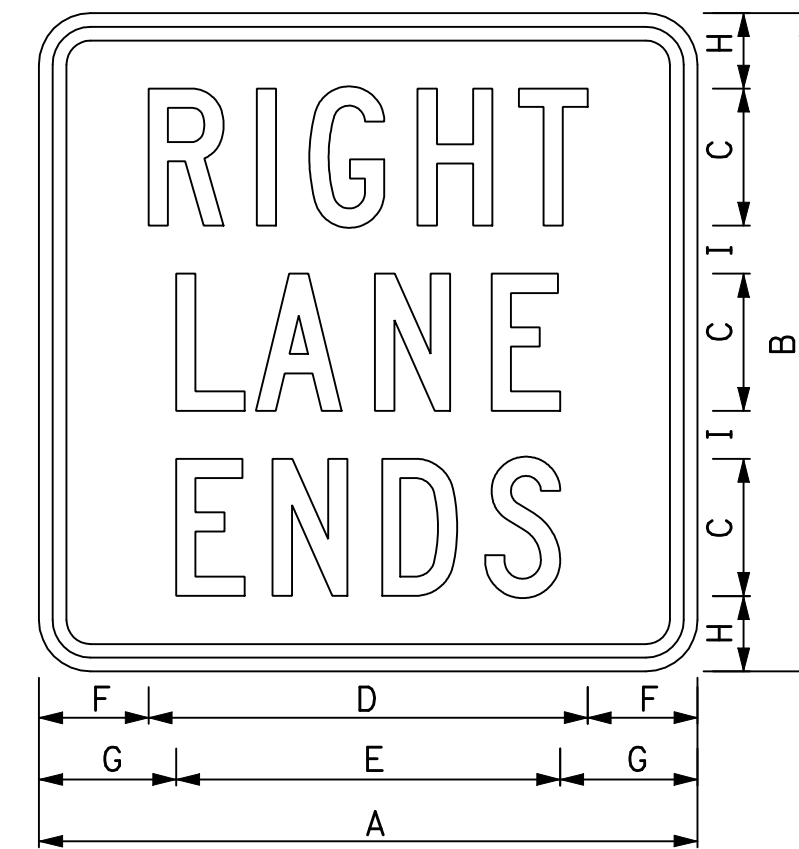

1.50" RADIUS. 0.50" BORDER, 0.375" INDENT, BLACK ON YELLOW;

W4-2a(R)

DIMENSIONS (inches)/LETTER FONTS									
A	B	C	D	E	F	G	H	I	
24	24	5C	16	14	4	5	2 ³ / ₄	1 ³ / ₄	

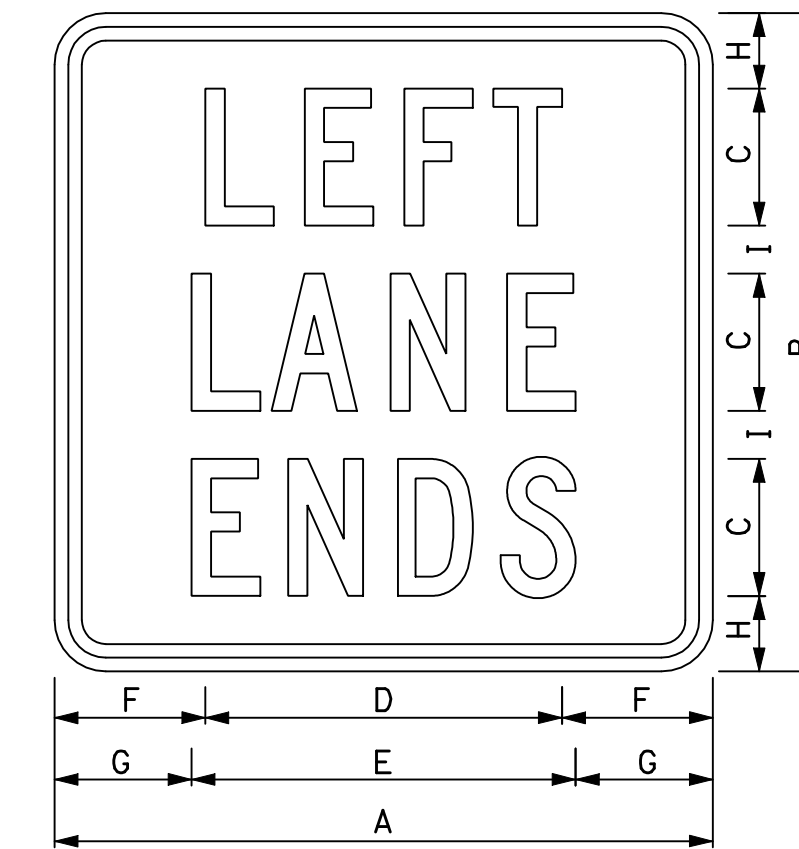

1.50" RADIUS. 0.50" BORDER, 0.375" INDENT, BLACK ON YELLOW;


W4-2a(L)

DIMENSIONS (inches)/LETTER FONTS									
A	B	C	D	E	F	G	H	I	
24	24	5C	13	14	5 ¹ / ₂	5	2 ³ / ₄	1 ³ / ₄	

WARNING SIGN

NHDOT STANDARD PLANS
RIGHT / LEFT LANE ENDS

REV. DATE		PLATE
07-13-2001		2
02-26-2010		STANDARD
		SG-6

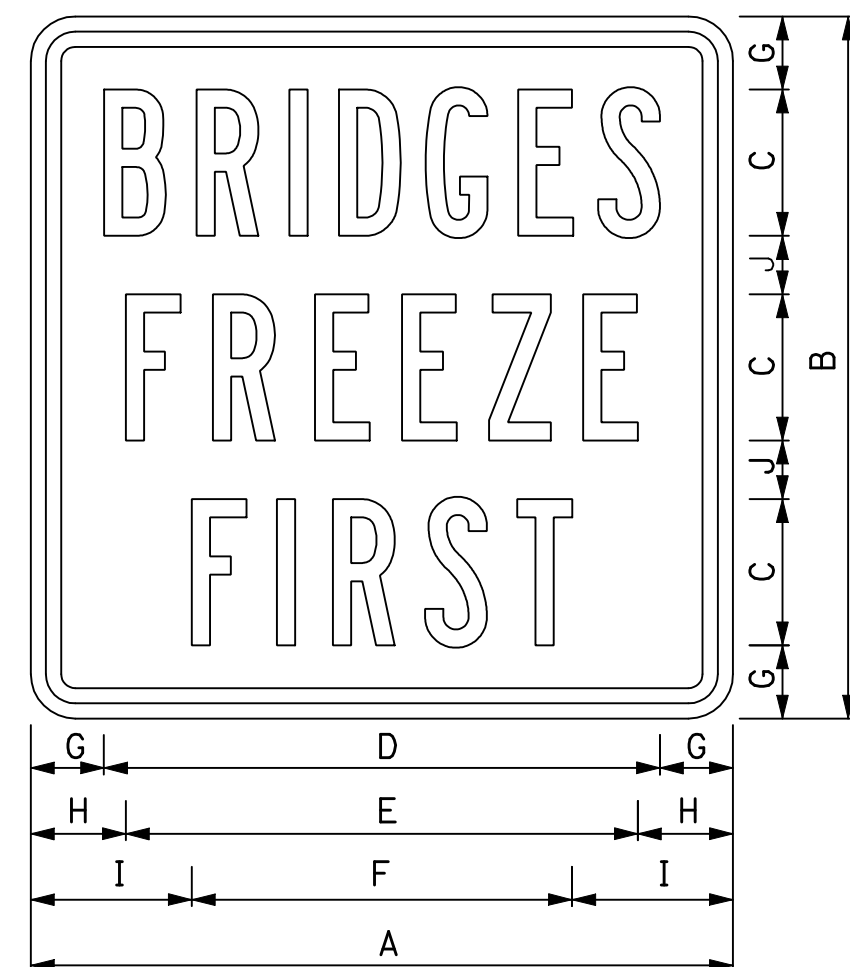

1.50" RADIUS. 0.50" BORDER, 0.375" INDENT, BLACK ON YELLOW;


W5-B2

DIMENSIONS (inches)/LETTER FONTS										
A	B	C	D	E	F	G	H	I	J	
24	24	5B	19	17 ¹ / ₂	13	2 ¹ / ₂	3 ¹ / ₄	5 ¹ / ₂	2	

WARNING SIGN

NHDOT STANDARD PLANS
BRIDGES FREEZE FIRST

REV. DATE		PLATE
07-13-2001		3
02-26-2010		STANDARD
		SG-6

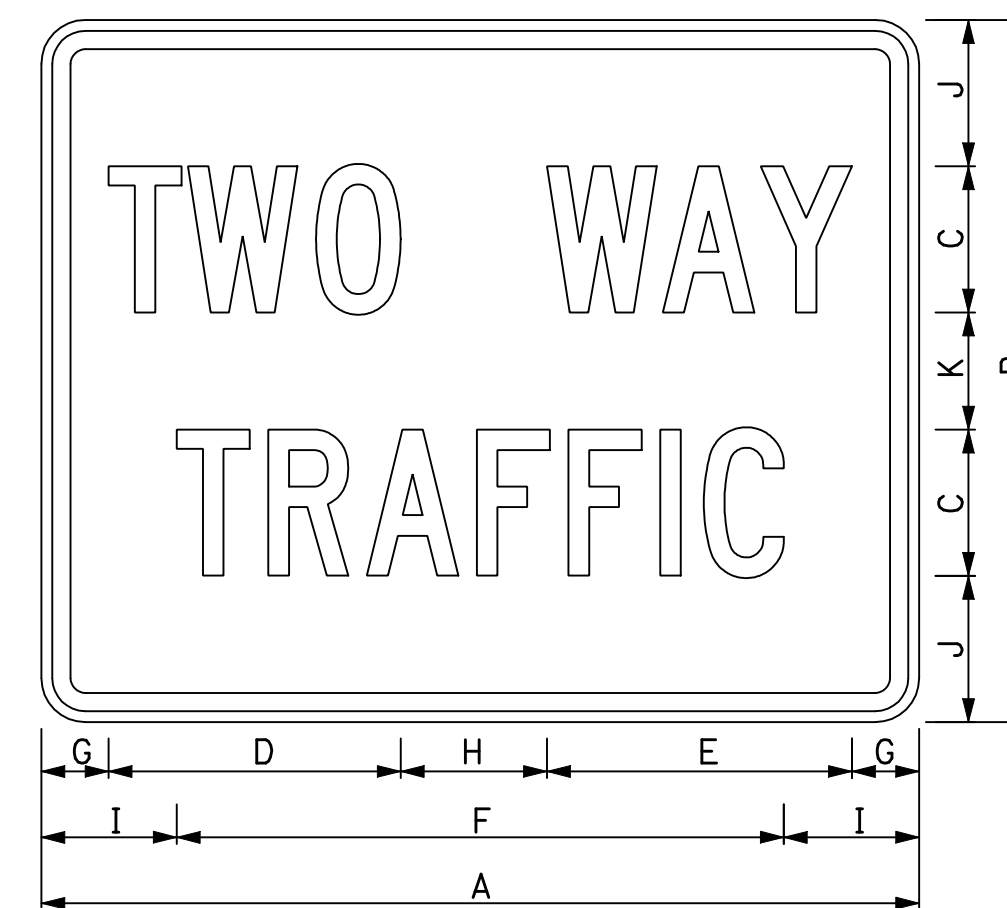

1.50" RADIUS. 0.63" BORDER, 0.375" INDENT, BLACK ON YELLOW;

W6-3b

DIMENSIONS (inches)/LETTER FONTS										
A	B	C	D	E	F	G	H	I	J	K
24	18	4C	8	8 ¹ / ₄	16 ¹ / ₂	1 ³ / ₈	4	3 ³ / ₄	3 ³ / ₄	2 ¹ / ₂
30	24	5C	10	10 ¹ / ₂	20 ³ / ₄	2 ¹ / ₄	5	4 ⁵ / ₈	5	4

WARNING SIGN

NHDOT STANDARD PLANS
TWO WAY TRAFFIC

SIGNING STANDARD

REV. DATE		PLATE
07-13-2001		4
02-26-2010		STANDARD
		SG-6

STANDARD NO. SG-6


REVISION DATE
07-13-2001
02-26-2010

*DGN FILE NAME
SG-6

STANDARD PLANS



STANDARD NO. SG-6

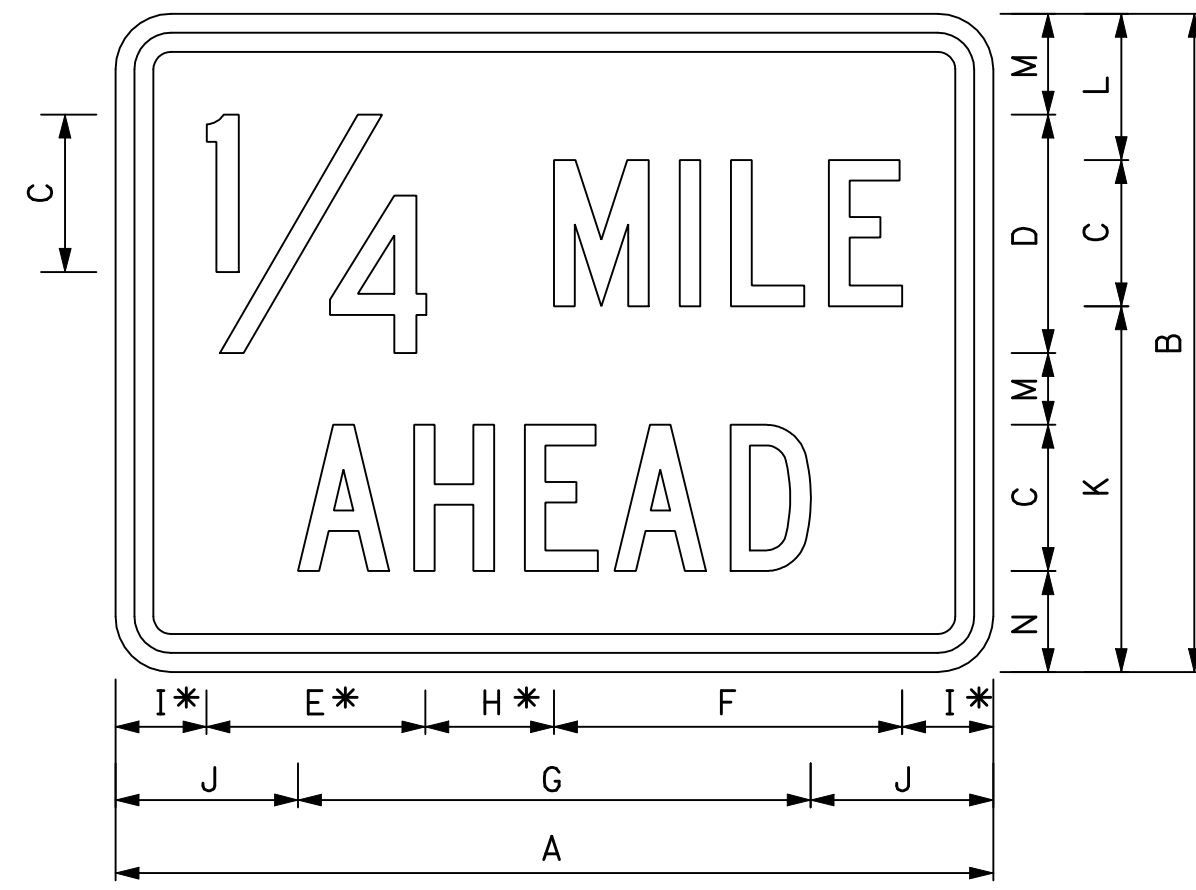

1.50" RADIUS. 0.50" BORDER. 0.375" INDENT.
BLACK ON YELLOW:

W7-B7


DIMENSIONS (inches)/LETTER FONTS													
A	B	C	D	E	F*	G	H	I*	J*	K	L	M	N
24	18	4C	6 ¹ / ₂	6	9 ¹ / ₂	14	3 ¹ / ₂	2 ¹ / ₂	5	10	4	2 ³ / ₄	2
30	24	5C	8 ¹ / ₂	7 ³ / ₄	11 ⁷ / ₈	17 ¹ / ₂	3 ⁵ / ₈	3 ³ / ₈	6 ¹ / ₄	13 ³ / ₄	5 ¹ / ₄	4	2 ¹ / ₂

* DIMENSION VARIES WITH DIFFERENT NUMBERS

WARNING SIGN

NHDOT STANDARD PLANS
1/4, 1/2, 3/4 MILE AHEAD

REV. DATE	PLATE
07-13-2001	1
02-26-2010	STANDARD
	SG-7

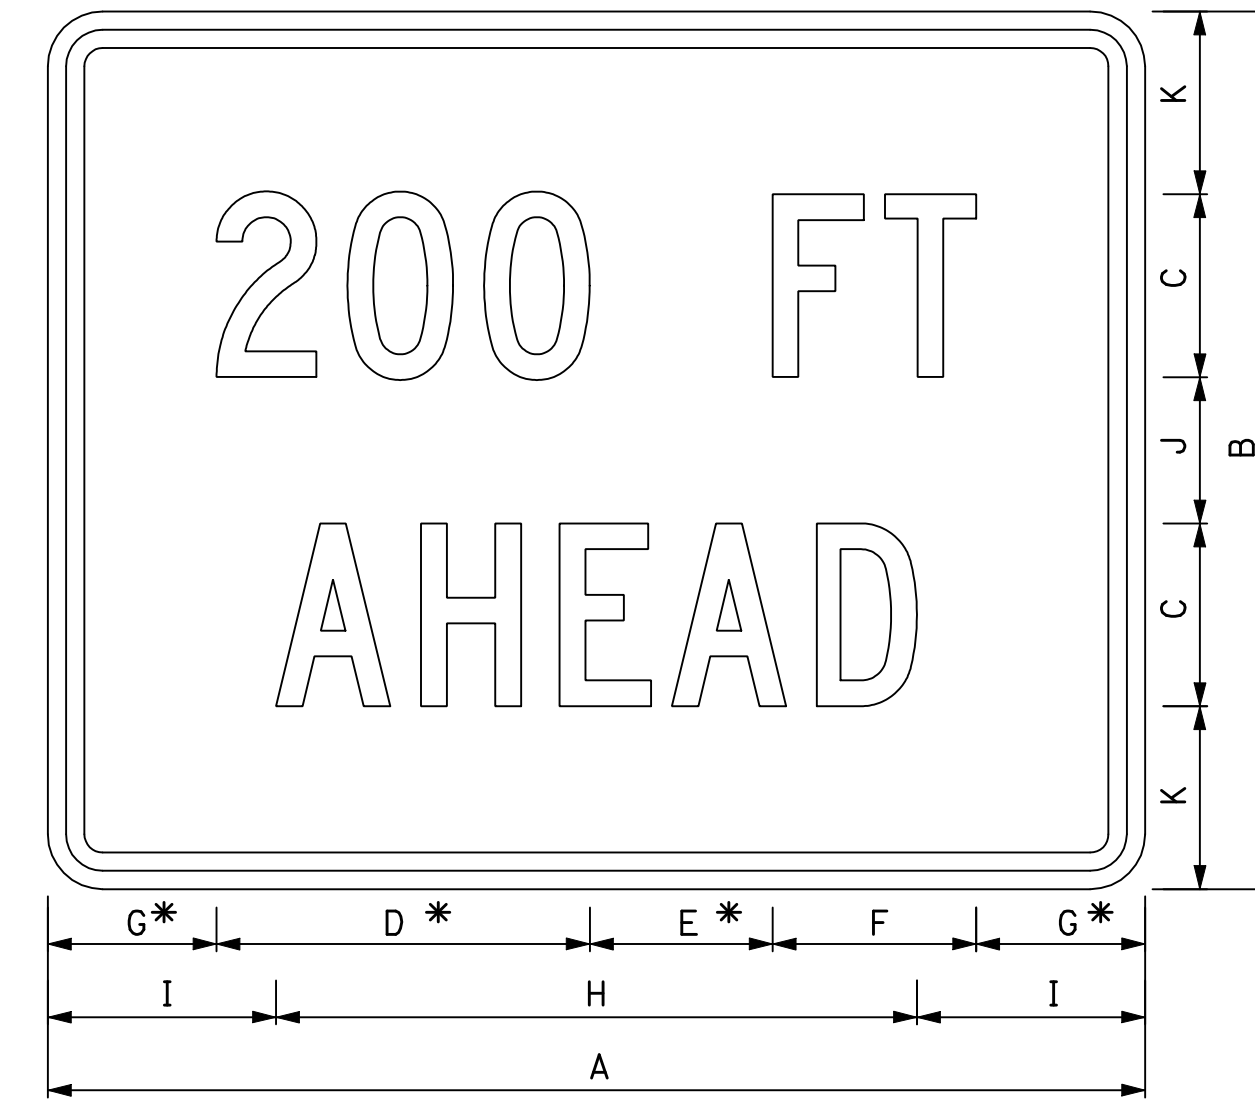

1.50" RADIUS. 0.50" BORDER. 0.375" INDENT.
BLACK ON YELLOW:

W7-B2


DIMENSIONS (inches)/LETTER FONTS										
A	B	C	D*	E*	F	G*	H	I	J	K
24	18	4C	8 ¹ / ₈	4	4 ³ / ₈	3 ³ / ₄	14	5	3	3 ¹ / ₂
30	24	5C	10 ¹ / ₄	5	5 ¹ / ₂	4 ⁵ / ₈	17 ¹ / ₂	6 ¹ / ₄	4	5

* DIMENSION VARIES WITH DIFFERENT NUMBERS

WARNING SIGN

NHDOT STANDARD PLANS
XXX FT AHEAD

REV. DATE	PLATE
07-13-2001	2
02-26-2010	STANDARD
	SG-7

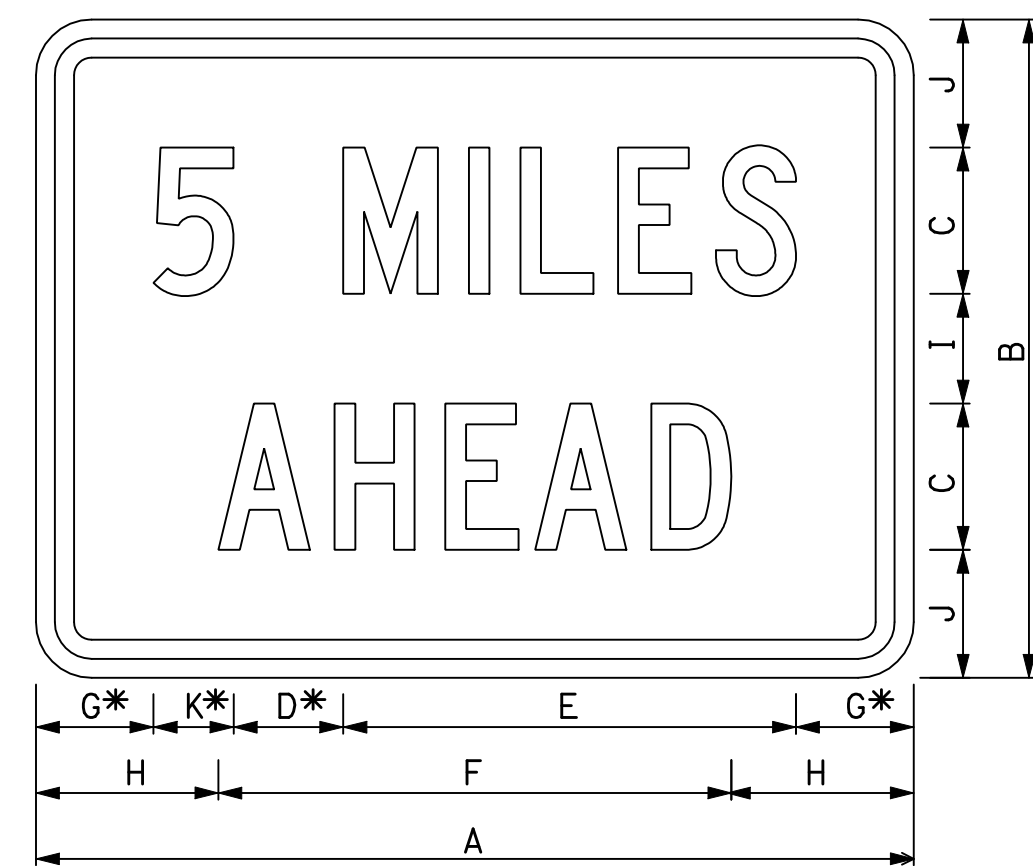

1.50" RADIUS. 0.50" BORDER. 0.375" INDENT.
BLACK ON YELLOW:

W7-B3


DIMENSIONS (inches)/LETTER FONTS											
A	B	C	D*	E	F	G*	H	I	J	K*	
24	18	4C	3	12 ¹ / ₂	14	3 ¹ / ₄	5	3	3 ¹ / ₂	2 ¹ / ₄	
30	24	5C	4	15 ¹ / ₂	17 ¹ / ₂	3 ⁷ / ₈	6 ¹ / ₄	4	5	2 ³ / ₄	

* DIMENSION VARIES WITH DIFFERENT NUMBERS

WARNING SIGN

NHDOT STANDARD PLANS
X MILES AHEAD

REV. DATE	PLATE
07-13-2001	3
02-26-2010	STANDARD
	SG-7

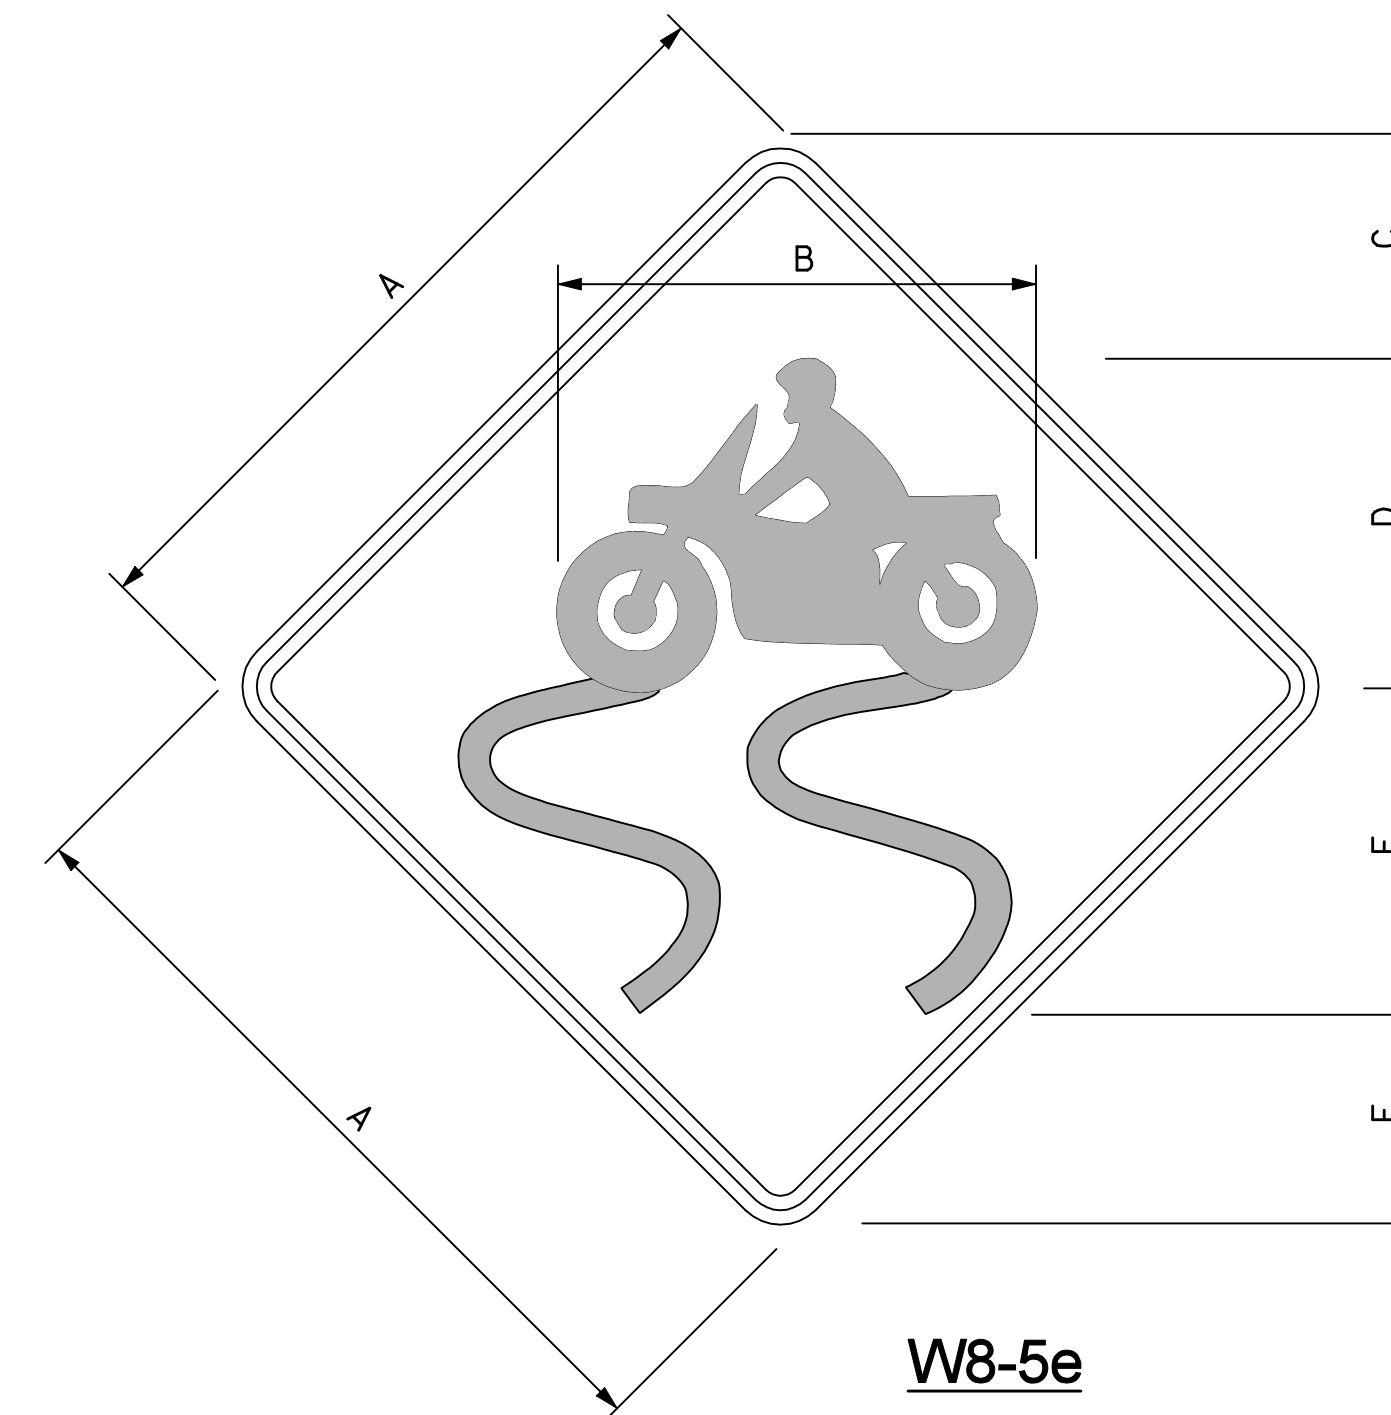


3.0" RADIUS. 1.25" BORDER. 0.75" INDENT.
BLACK ON YELLOW

W8-5e

THE SLIPPERY SYMBOL IS FROM W8-5

FOR SCALING PURPOSES SEE BELOW

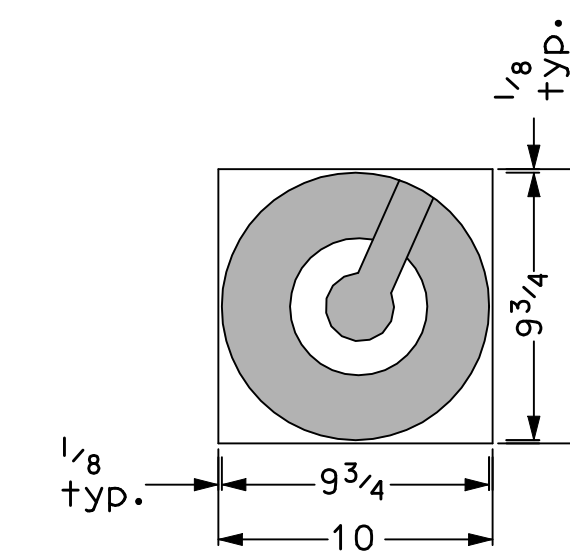

DIMENSIONS (inches)/LETTER FONTS					
A	B	C	D	E	F
48	29 ¹ / ₈	12 ³ / ₄	20	19 ⁷ / ₈	12 ³ / ₄

WARNING SIGN

SIGNING STANDARD

NHDOT STANDARD PLANS
MOTORCYCLE CAUTION

REV. DATE	PLATE
07-13-2001	4
02-26-2010	STANDARD
	SG-7

STANDARD NO. SG-7


REVISION DATE
07-13-2001
02-26-2010

*.DGN FILE NAME
SG-7

STANDARD PLANS

New Hampshire
DOT
Department of Transportation


STANDARD NO. SG-7

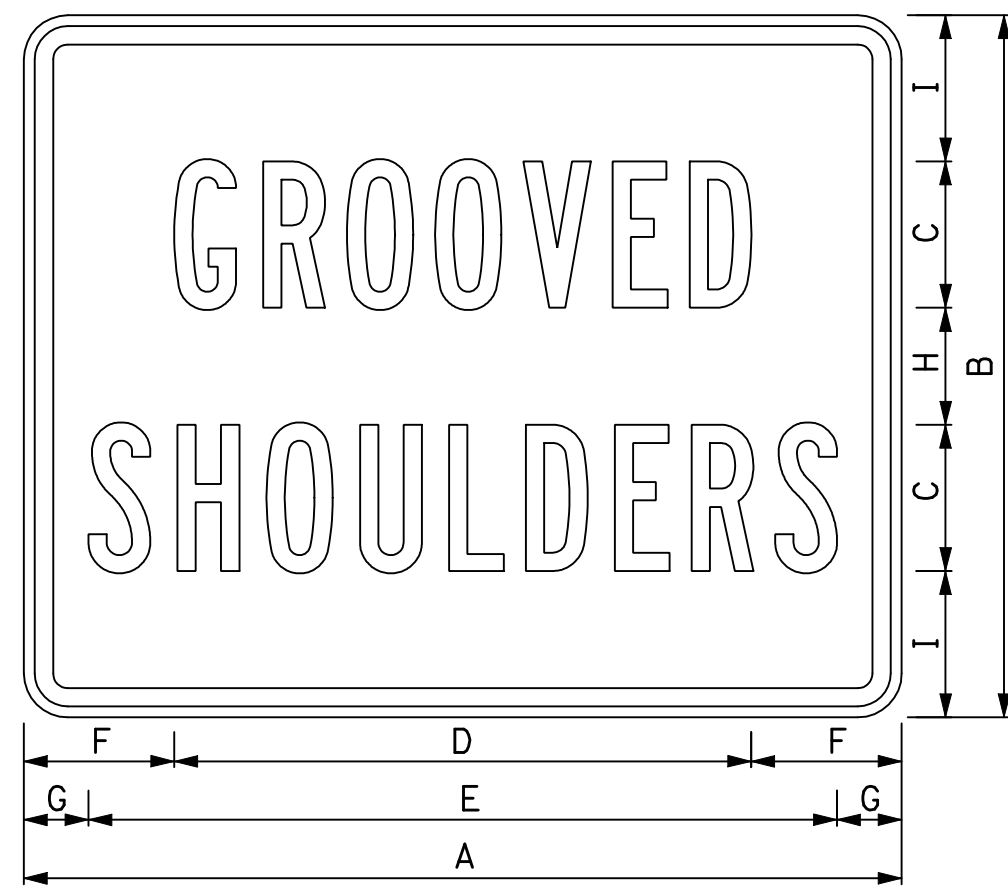

1.50" RADIUS, 0.63" BORDER, 0.375" INDENT,
BLACK ON YELLOW;

W8-5F

DIMENSIONS (inches)/LETTER FONTS								
A	B	C	D	E	F	G	H	I
30	24	5B	19 ³ / ₄	25 ¹ / ₂	5 ¹ / ₈	2 ¹ / ₄	4	5

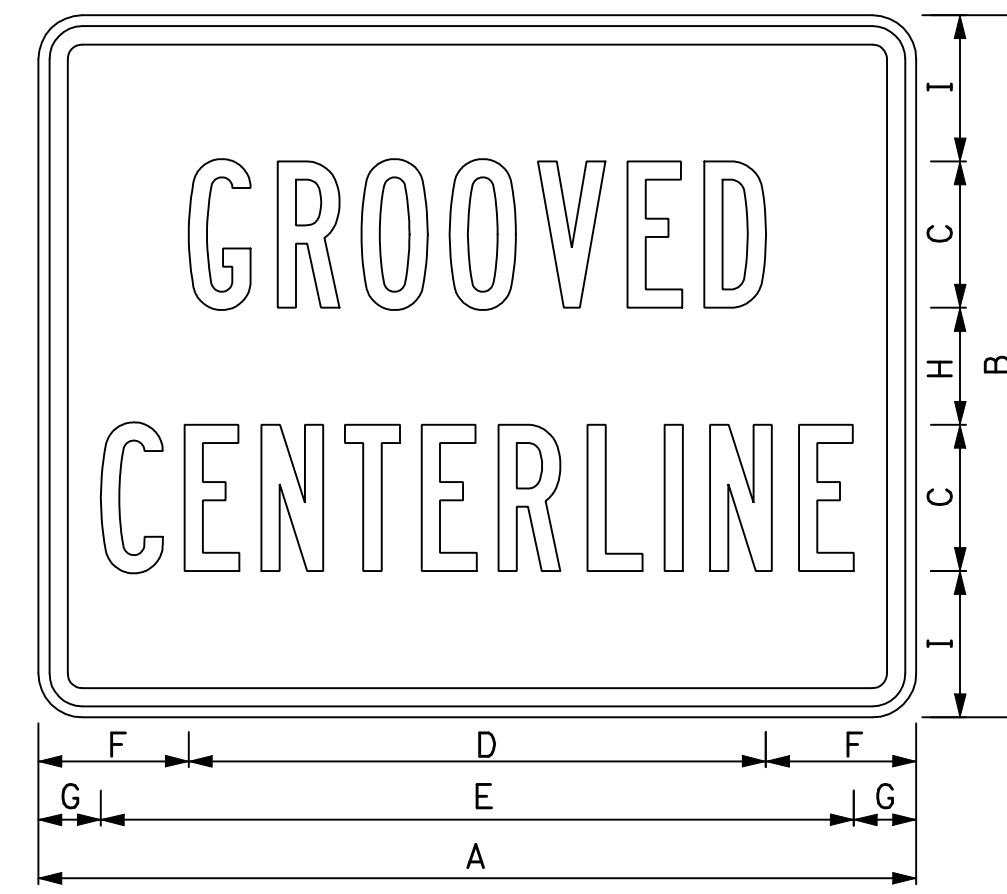


1.50" RADIUS, 0.63" BORDER, 0.375" INDENT,
BLACK ON YELLOW;

W8-5G

DIMENSIONS (inches)/LETTER FONTS								
A	B	C	D	E	F	G	H	I
30	24	5B	19 ³ / ₄	25 ³ / ₄	5 ¹ / ₈	2 ¹ / ₈	4	5

DIMENSIONS (inches)/LETTER FONTS									
A	B	C	D	E	F	G	H	I	J
30	5C	5B	9 ³ / ₄	24 ³ / ₄	25 ³ / ₄	10 ¹ / ₈	2 ⁵ / ₈	2 ¹ / ₈	3 ³ / ₄

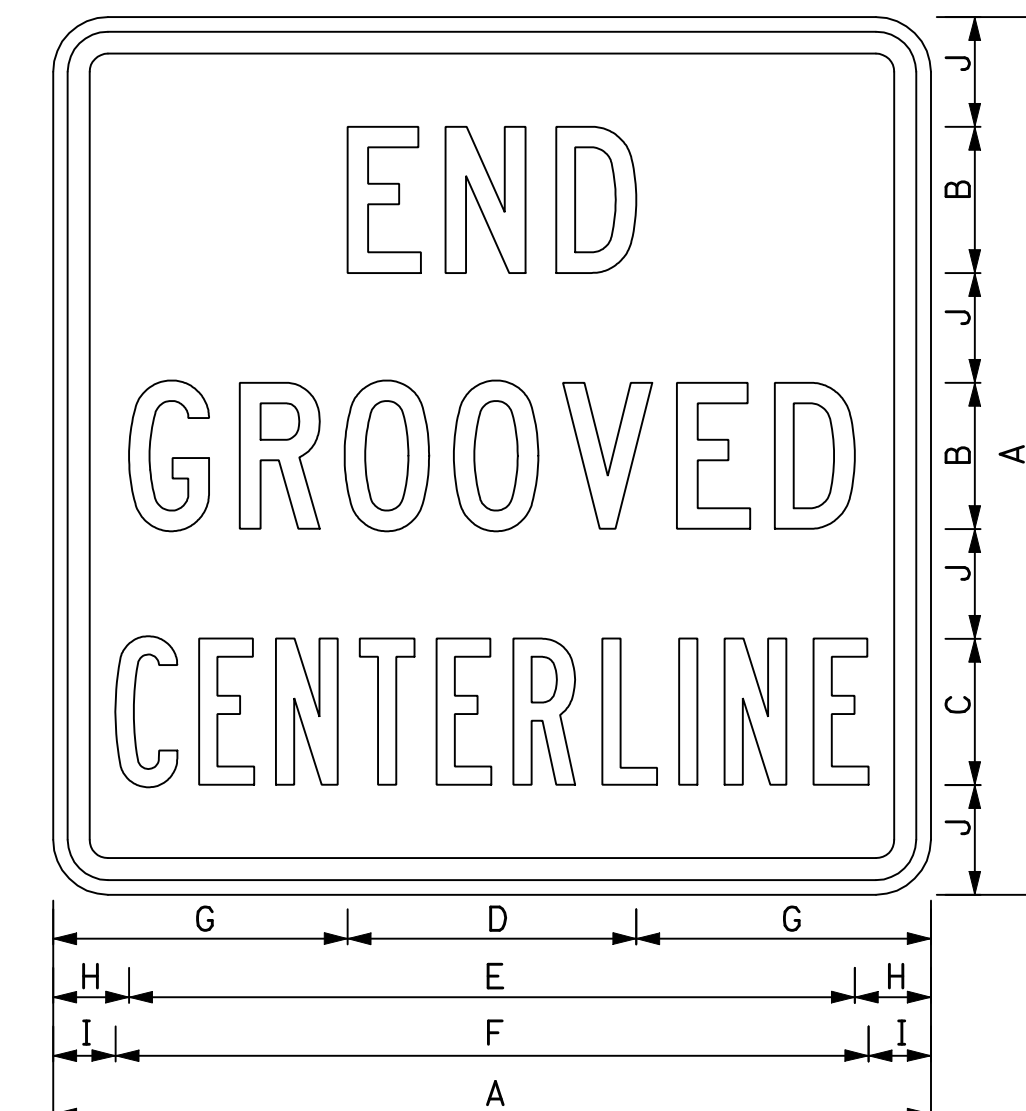

1.88" RADIUS, 0.75 BORDER, 0.375 INDENT,
BLACK ON YELLOW;

W8-5H

WARNING SIGN


NHDOT STANDARD PLANS
GROOVED PAVEMENT

REV. DATE	PLATE
07-13-2001	1
02-26-2010	STANDARD SG-8

WARNING SIGN

NHDOT STANDARD PLANS
END GROOVED CENTERLINE

REV. DATE	PLATE
07-13-2001	2
02-26-2010	STANDARD SG-8

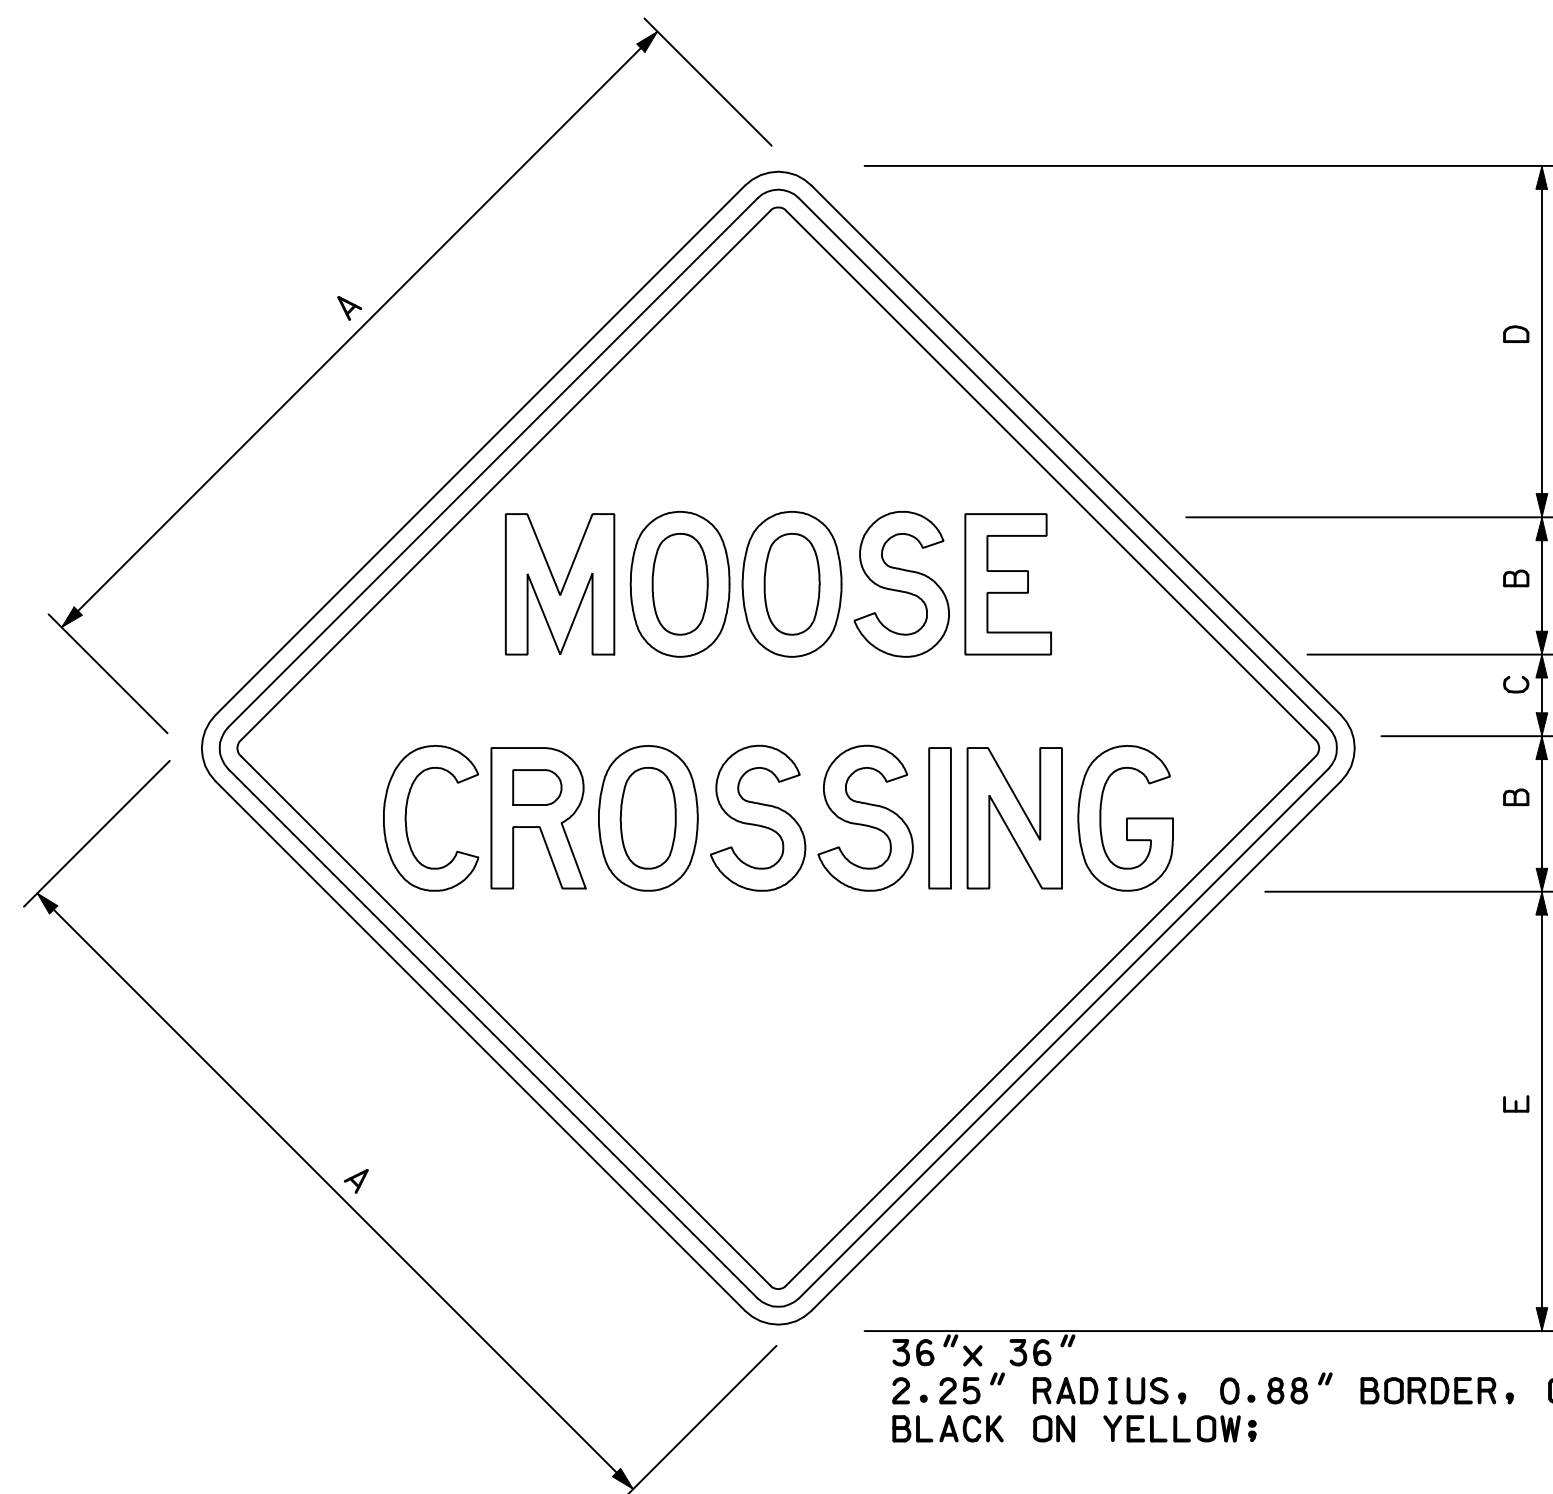

36" x 36"
2.25" RADIUS, 0.88" BORDER, 0.63" INDENT,
BLACK ON YELLOW;


W11-B5

48" x 48"
3.0" RADIUS, 1.25" BORDER, 0.75" INDENT,
BLACK ON YELLOW;

WARNING SIGN

NHDOT STANDARD PLANS
MOOSE CROSSING

REV. DATE	PLATE
07-13-2001	3
02-26-2010	STANDARD SG-8

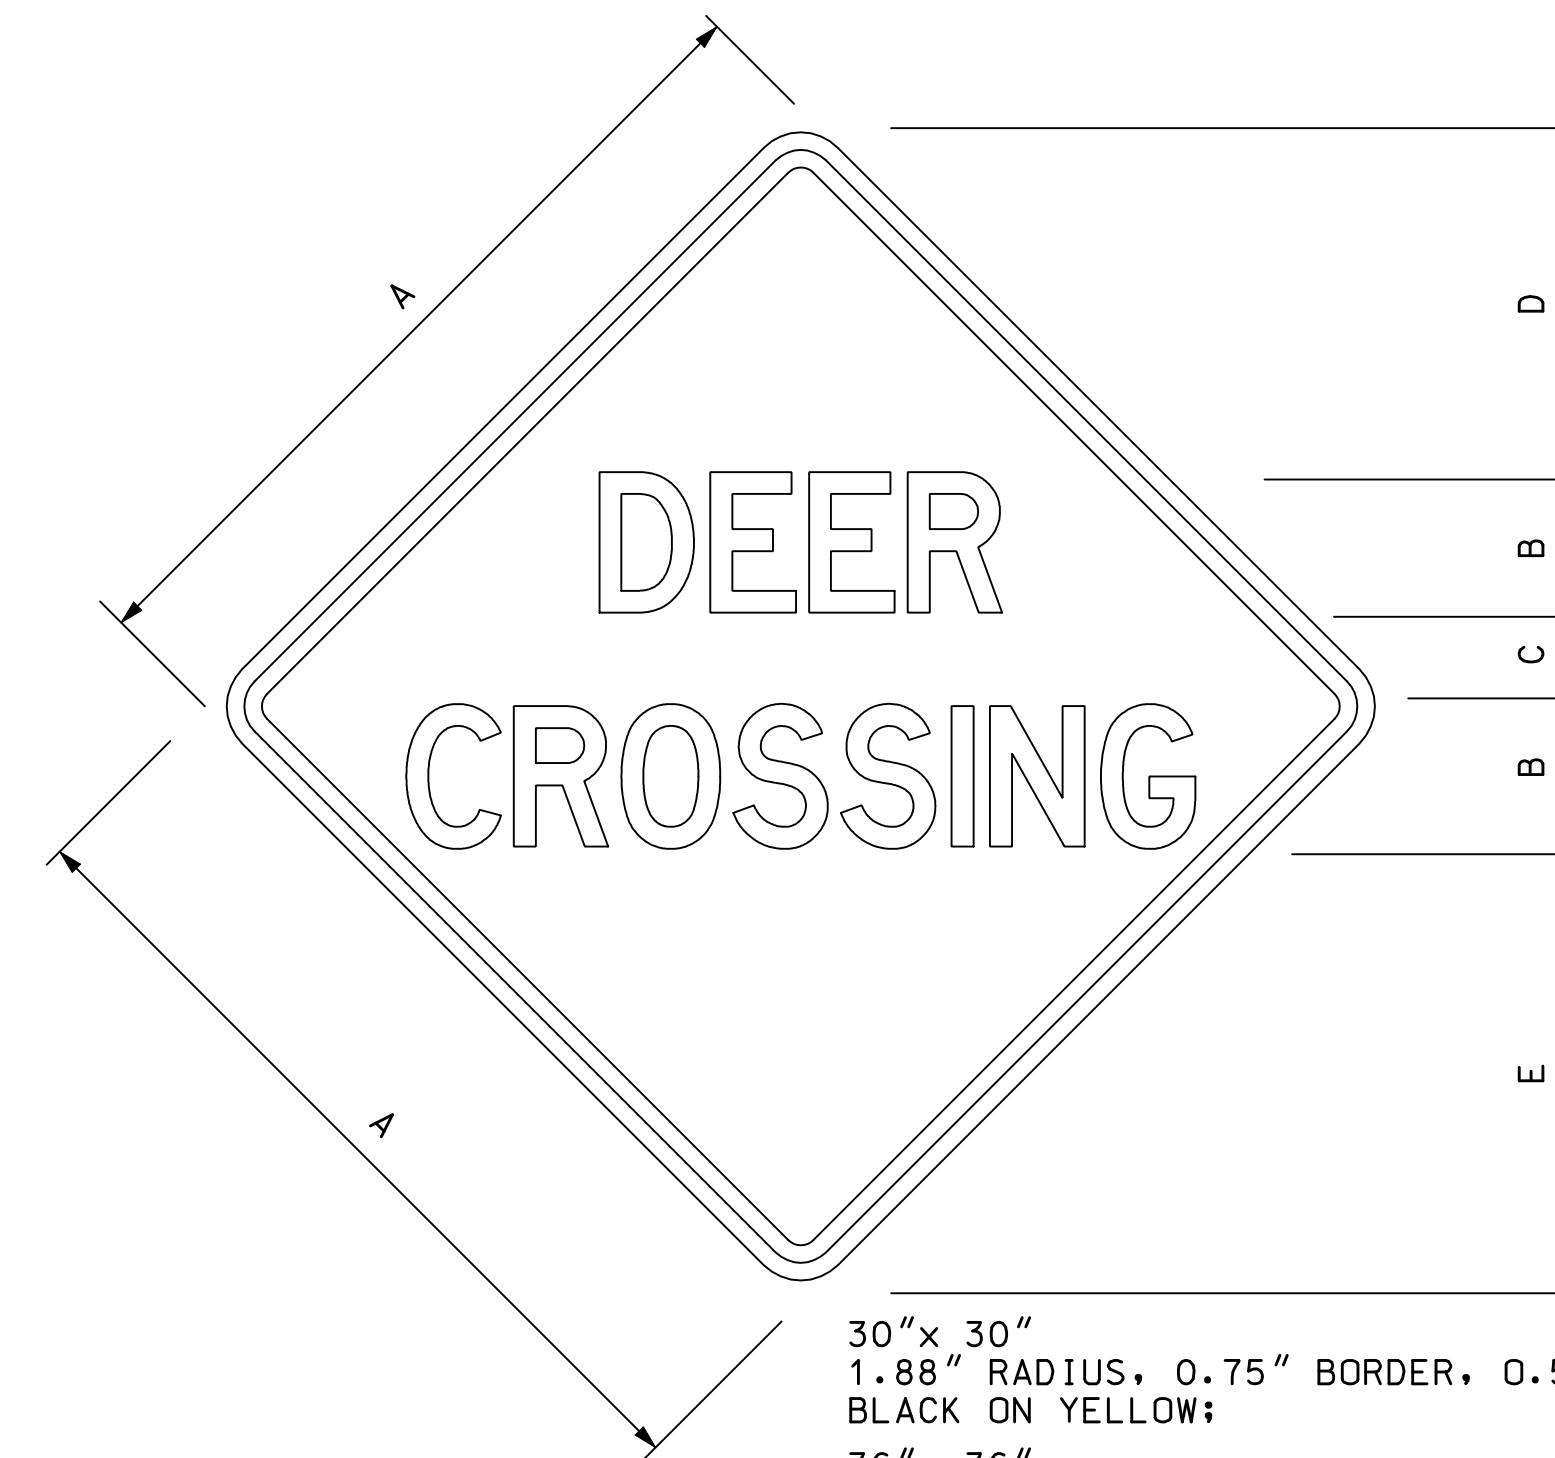

30" x 30"
1.88" RADIUS, 0.75" BORDER, 0.50" INDENT,
BLACK ON YELLOW;

W11B-6

36" x 36"
2.25" RADIUS, 0.88" BORDER, 0.63" INDENT,
BLACK ON YELLOW;

48" x 48"
3.0" RADIUS, 1.25" BORDER, 0.75" INDENT,
BLACK ON YELLOW;

WARNING SIGN

NHDOT STANDARD PLANS
DEER CROSSING

SIGNING STANDARD

REV. DATE	PLATE
07-13-2001	4
02-26-2010	STANDARD SG-8

STANDARD NO. SG-8

REVISION DATE
07-13-2001
02-26-2010

*DGN FILE NAME
SG-8


STANDARD PLANS



STANDARD NO. SG-8

REVISION DATE
07-13-2001
02-26-2010

*DGN FILE NAME
SG-9

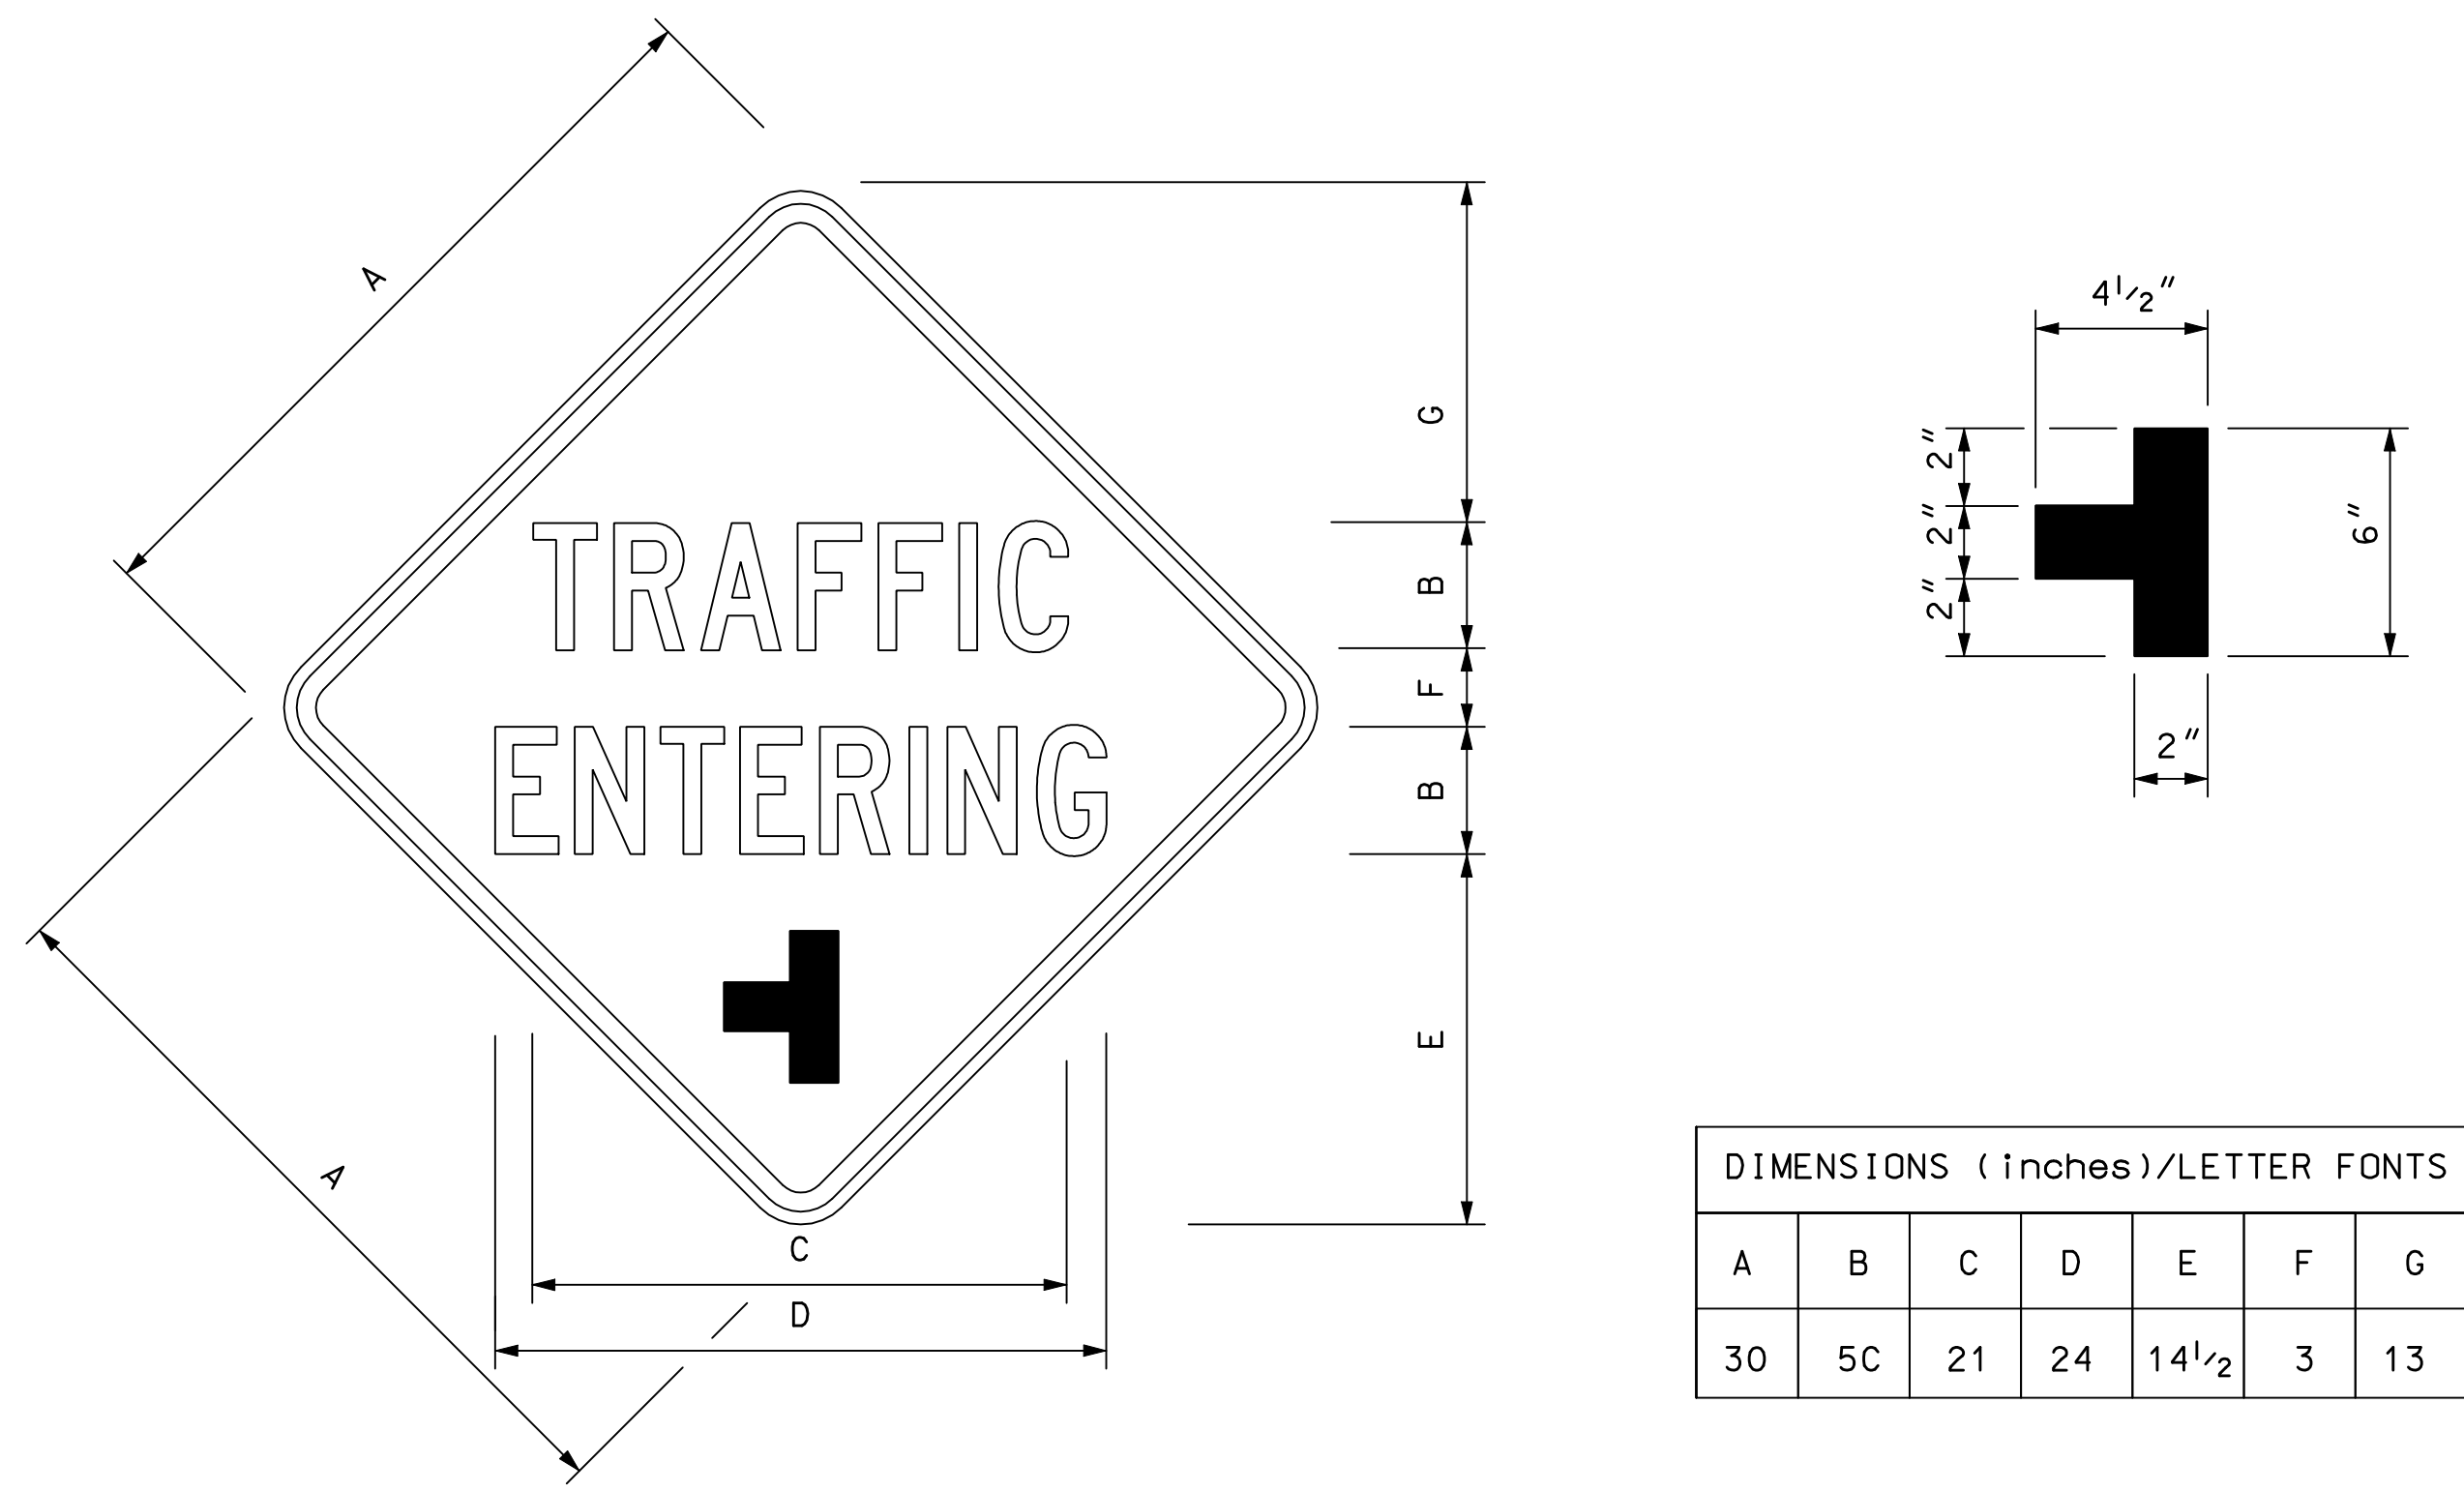

DIMENSIONS (inches)/LETTER FONTS						
A	B	C	D	E	F	G
30	5C	21	24	14 1/2	3	13


1.88" RADIUS, 0.75" BORDER, 0.50" INDENT, BLACK ON YELLOW;

W14-B1

WARNING SIGN

NHDOT STANDARD PLANS
TRAFFIC ENTERING

REV. DATE	PLATE
07-13-2001	1
02-26-2010	STANDARD SG-9

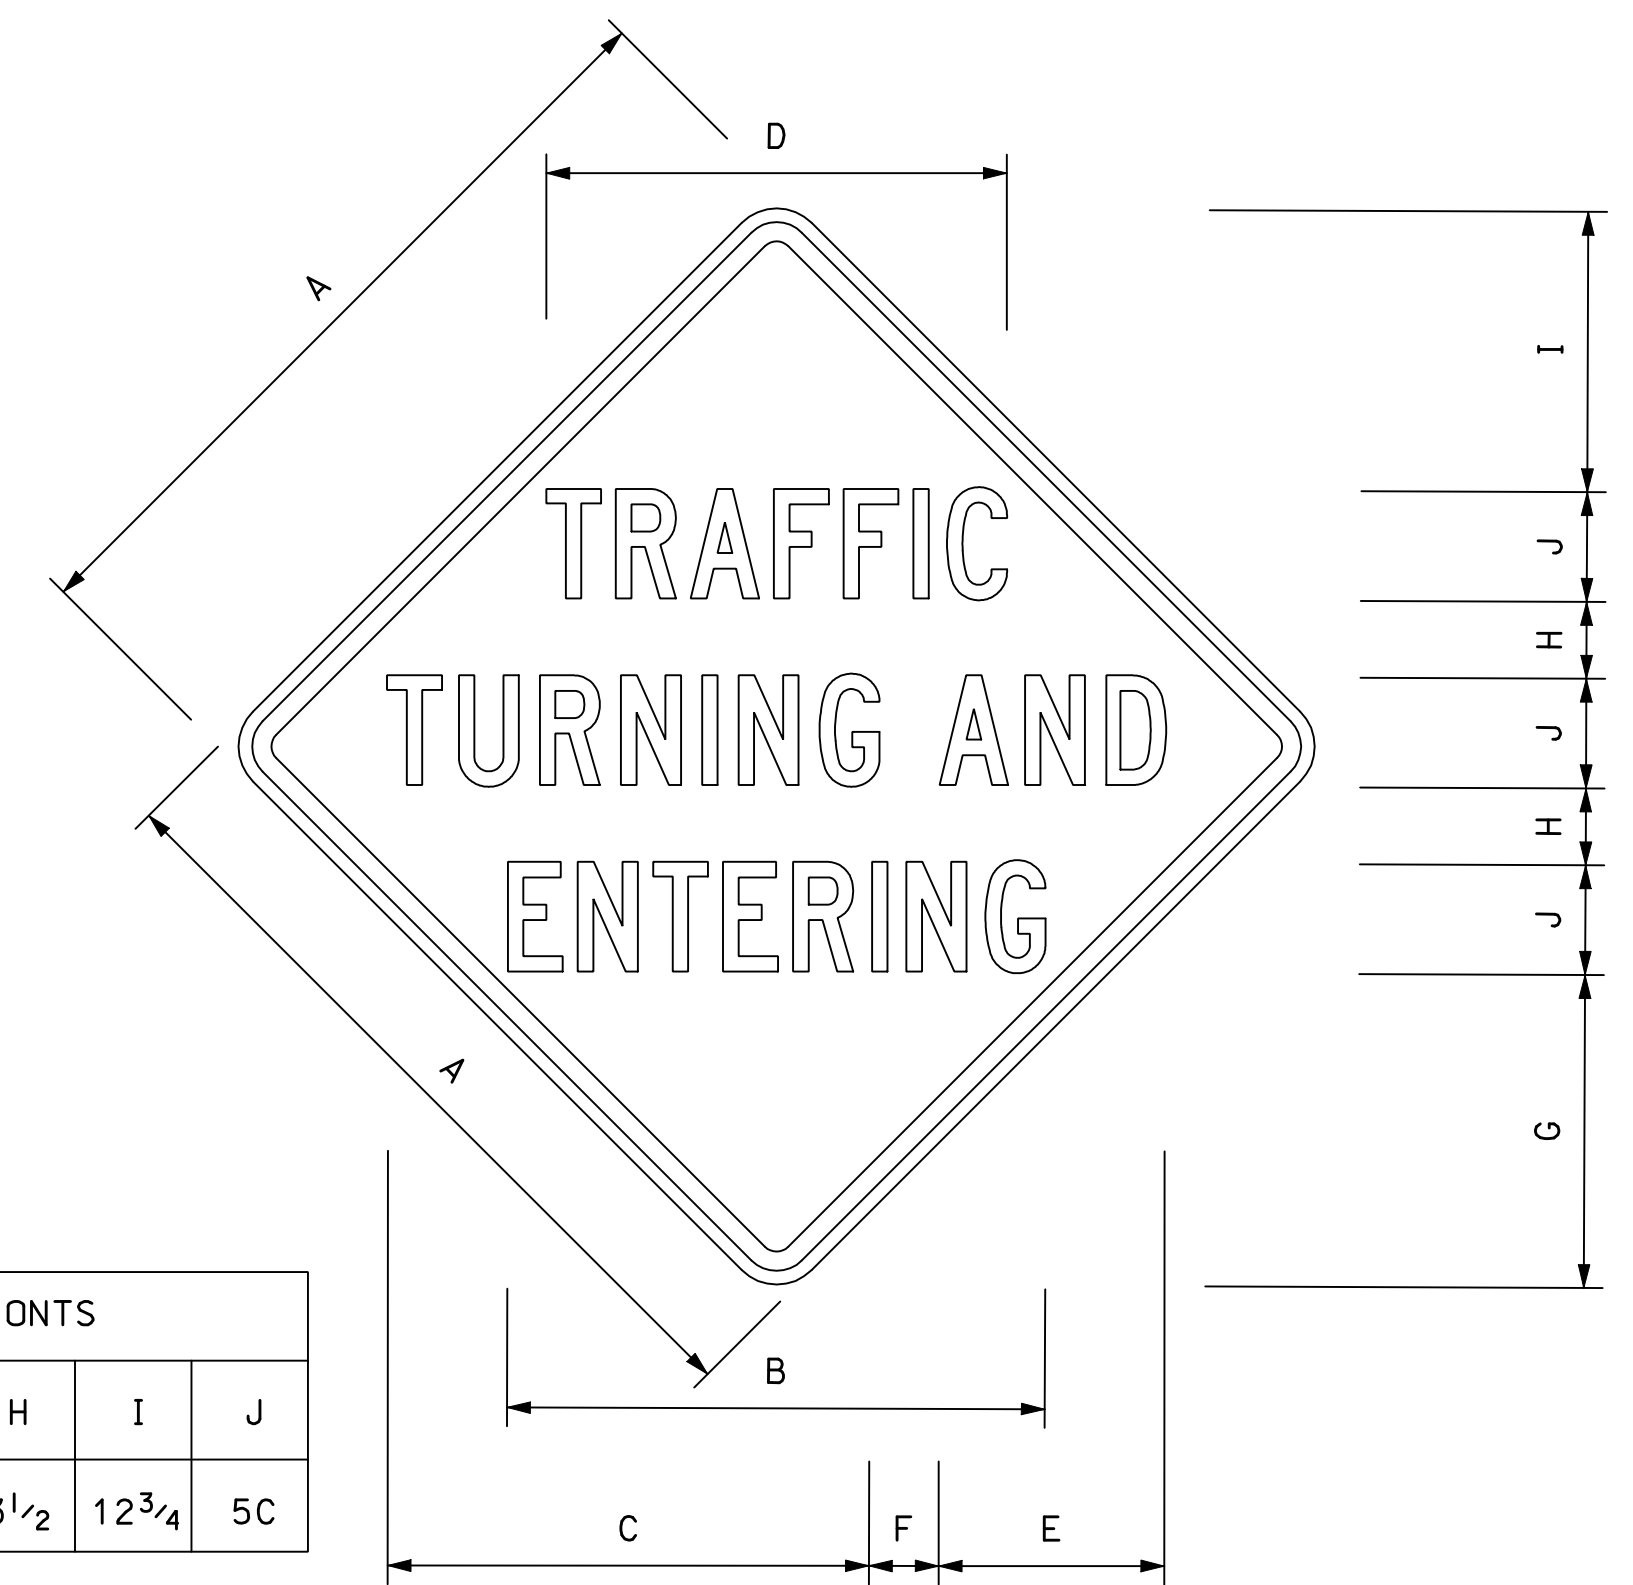

DIMENSIONS (inches)/LETTER FONTS									
A	B	C	D	E	F	G	H	I	J
36	24 1/2	22 1/2	21	10 1/4	2 3/4	14 1/4	3 1/2	12 3/4	5C


36"x 36", 2.25" RADIUS, 0.88" BORDER, 0.63" INDENT, BLACK ON YELLOW;

W14-B2

WARNING SIGN

NHDOT STANDARD PLANS
TRUCKS TURNING AND ENTERING

REV. DATE	PLATE
07-13-2001	2
02-26-2010	STANDARD SG-9

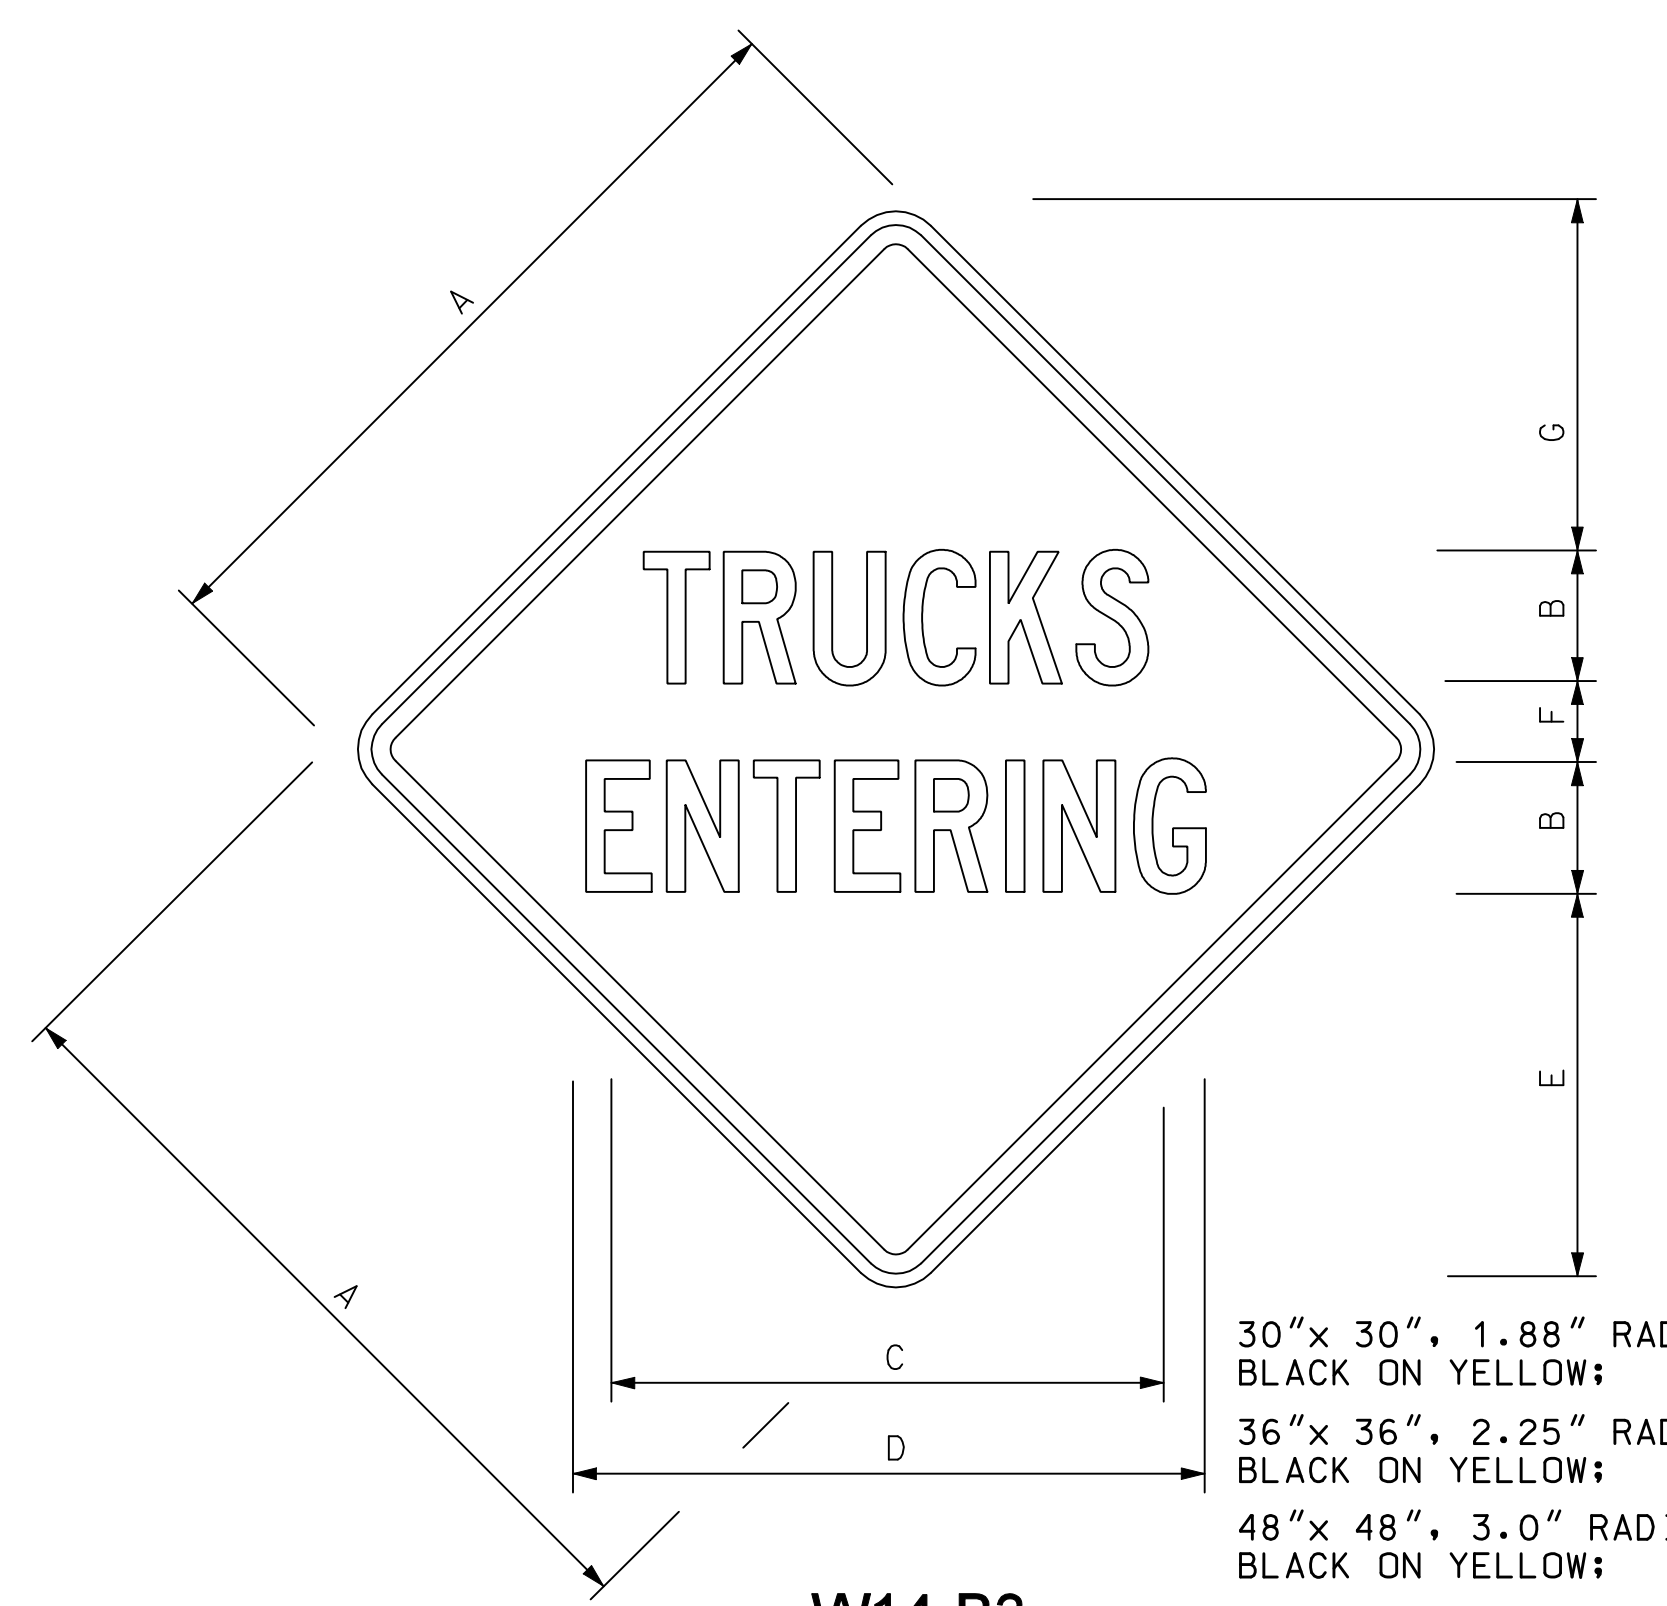

DIMENSIONS (inches)/LETTER FONTS						
A	B	C	D	E	F	G
30	5C	20 3/4	25 5/8	15	3	12 1/2
36	6C	23	28 1/4	18	3 1/2	15 1/2
48	8C	26	40	25	4	19 1/2


30"x 30", 1.88" RADIUS, 0.75" BORDER, 0.50" INDENT, BLACK ON YELLOW;
 36"x 36", 2.25" RADIUS, 0.88" BORDER, 0.63 INDENT, BLACK ON YELLOW;
 48"x 48", 3.0" RADIUS, 1.25" BORDER, 0.75" INDENT, BLACK ON YELLOW;

W14-B3

WARNING SIGN

NHDOT STANDARD PLANS
TRUCKS ENTERING

REV. DATE	PLATE
07-13-2001	3
02-26-2010	STANDARD SG-9

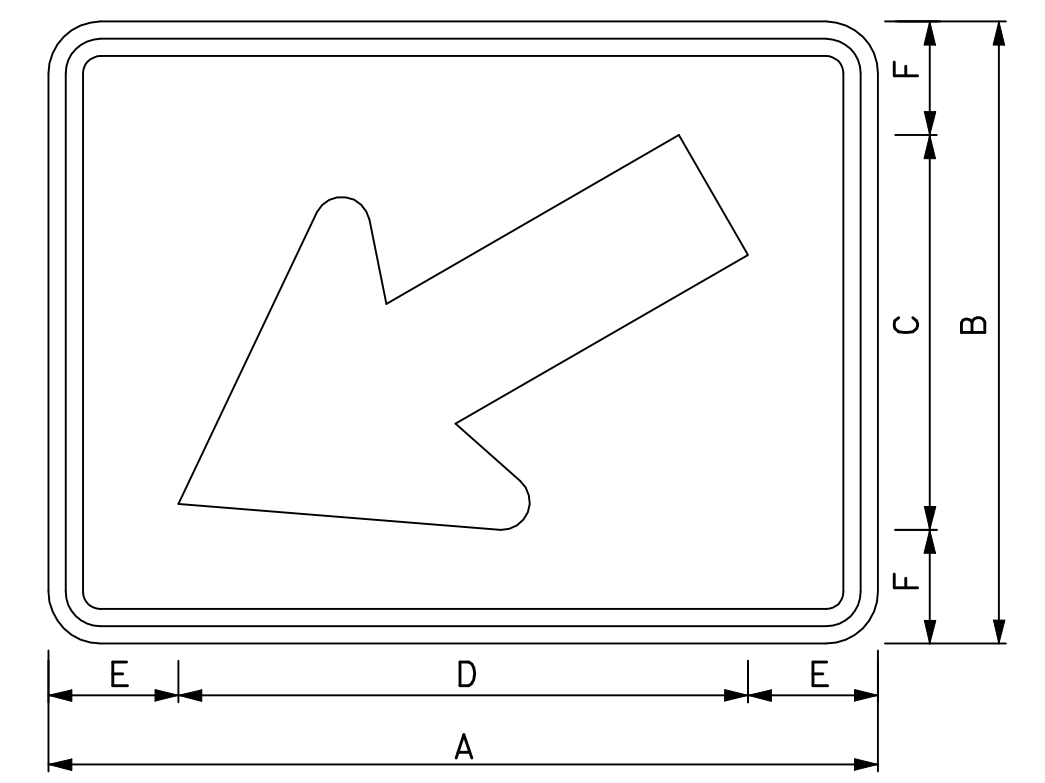

1.50" RADIUS, 0.60" BORDER, 0.375 INDENT, BLACK ON YELLOW OR BLACK ON FLUORESCENT YELLOW GREEN
 STANDARD ARROW CUSTOM 13.4"x 8.1" @ 210°

W16-7pL(M)


DIMENSIONS (inches)/LETTER FONTS					
A	B	C	D	E	F
24	12	8 1/2	12 1/2	5 3/4	1 3/4

WARNING SIGN

SIGNING STANDARD

NHDOT STANDARD PLANS
DOWNWARD ARROW

REV. DATE	PLATE
07-13-2001	4
02-26-2010	STANDARD SG-9

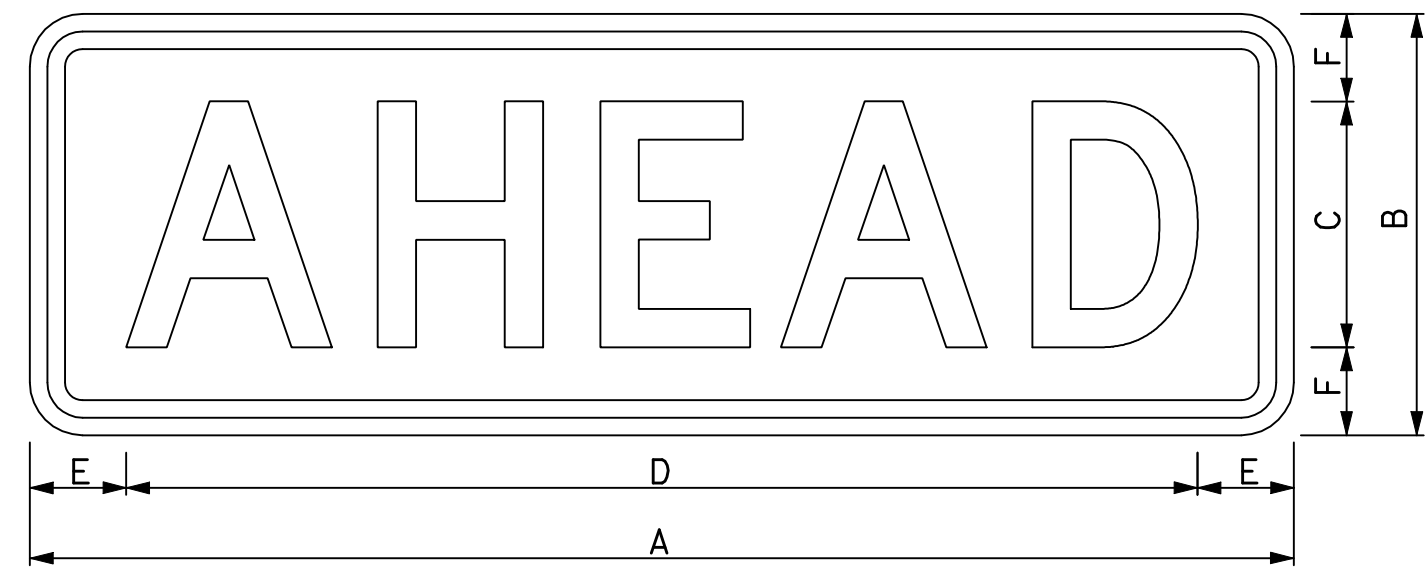

1.50" RADIUS, 0.50" BORDER, 0.375" INDENT,
BLACK ON YELLOW OR FLUORESCENT YELLOW GREEN


W16-9p(M)

DIMENSIONS (inches)/ LETTER FONTS					
A	B	C	D	E	F
36	12	7D	30 ¹ / ₂	2 ³ / ₄	2 ¹ / ₂

WARNING SIGN

NHDOT STANDARD PLANS
AHEAD PLAQUE

REV. DATE	PLATE
07-13-2001	1
02-26-2010	STANDARD SG-10

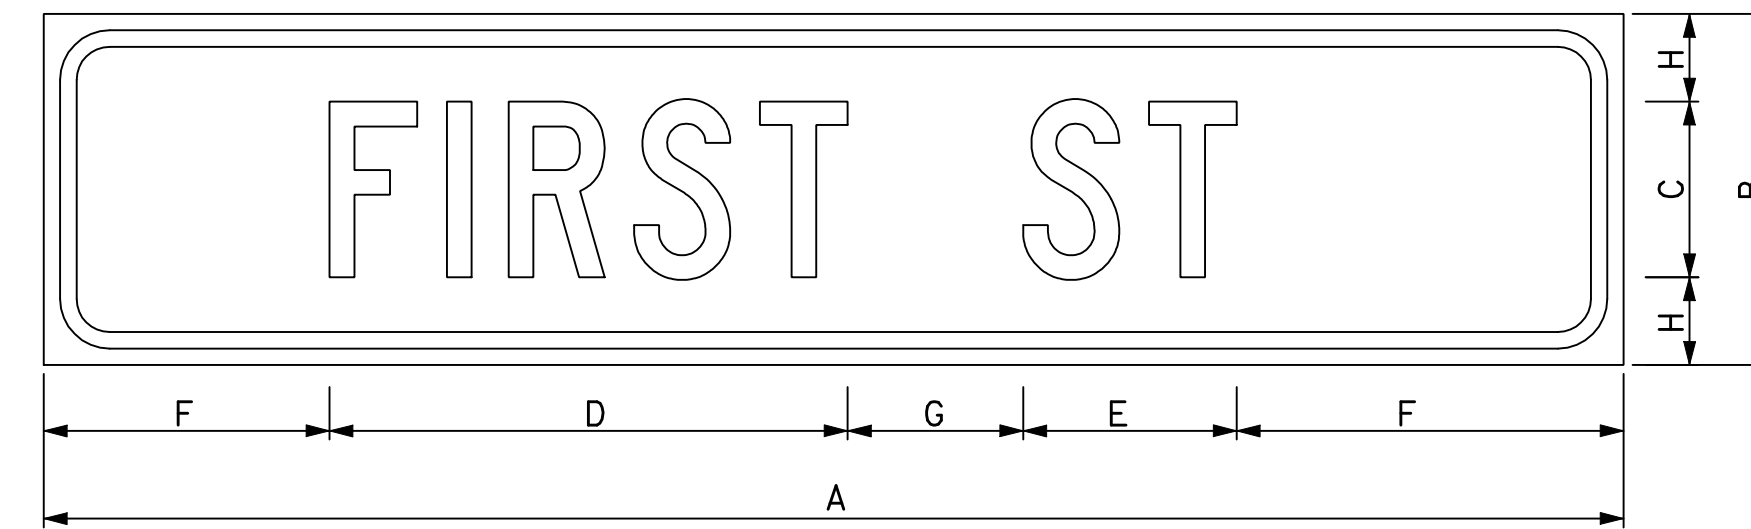

1.50" RADIUS, 0.38" BORDER, 0.375" INDENT,
BLACK ON YELLOW, BB GRADE PLYWOOD SIGN

W16-8(M)


DIMENSIONS (inches)/LETTER FONTS							
A	B	C	D	E	F	G	H
36	8	4C	*	*	*	4	2

*VARIES DEPENDING ON LENGTH OF WORD.

WARNING SIGN

NHDOT STANDARD PLANS
ADVANCE STREET NAME PLAQUE

REV. DATE	PLATE
07-13-2001	2
02-26-2010	STANDARD SG-10

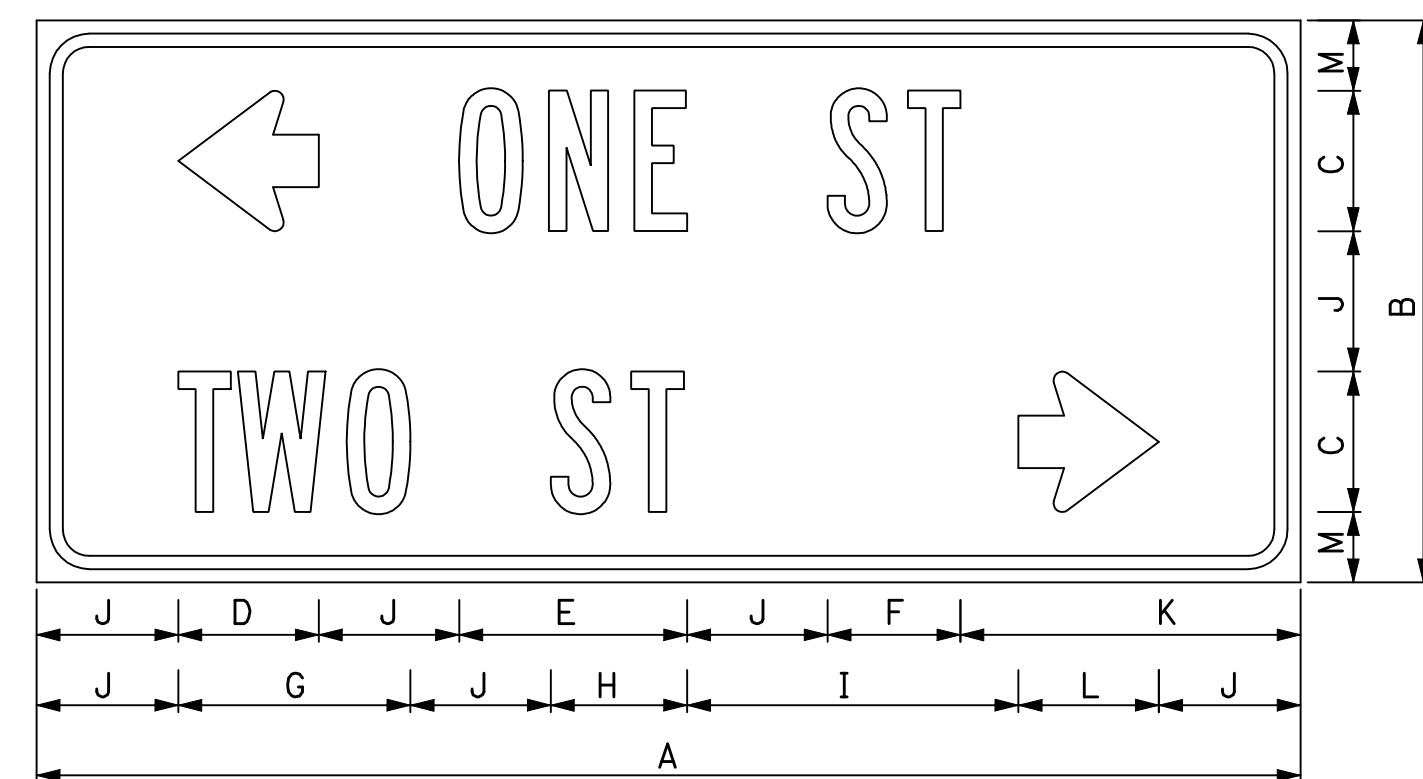

1.50" BORDER RADIUS, 0.38" BORDER, 0.375" INDENT,
BLACK ON YELLOW; BB GRADE PLYWOOD SIGN
STANDARD CUSTOM ARROW 4.0" X 4.0"

W16-8b(M)


DIMENSIONS (inches)/LETTER FONTS												
A	B	C	D	E	F	G	H	I	J	K	L	M
36	16	4B	4	*	*	*	*	*	4	*	4	2

*VARIES DEPENDING ON LENGTH OF WORD.

WARNING SIGN

NHDOT STANDARD PLANS
**ADVANCE STREET NASME PLAQUE
(TWO STREETS)**

REV. DATE	PLATE
07-13-2001	3
02-26-2010	STANDARD SG-10

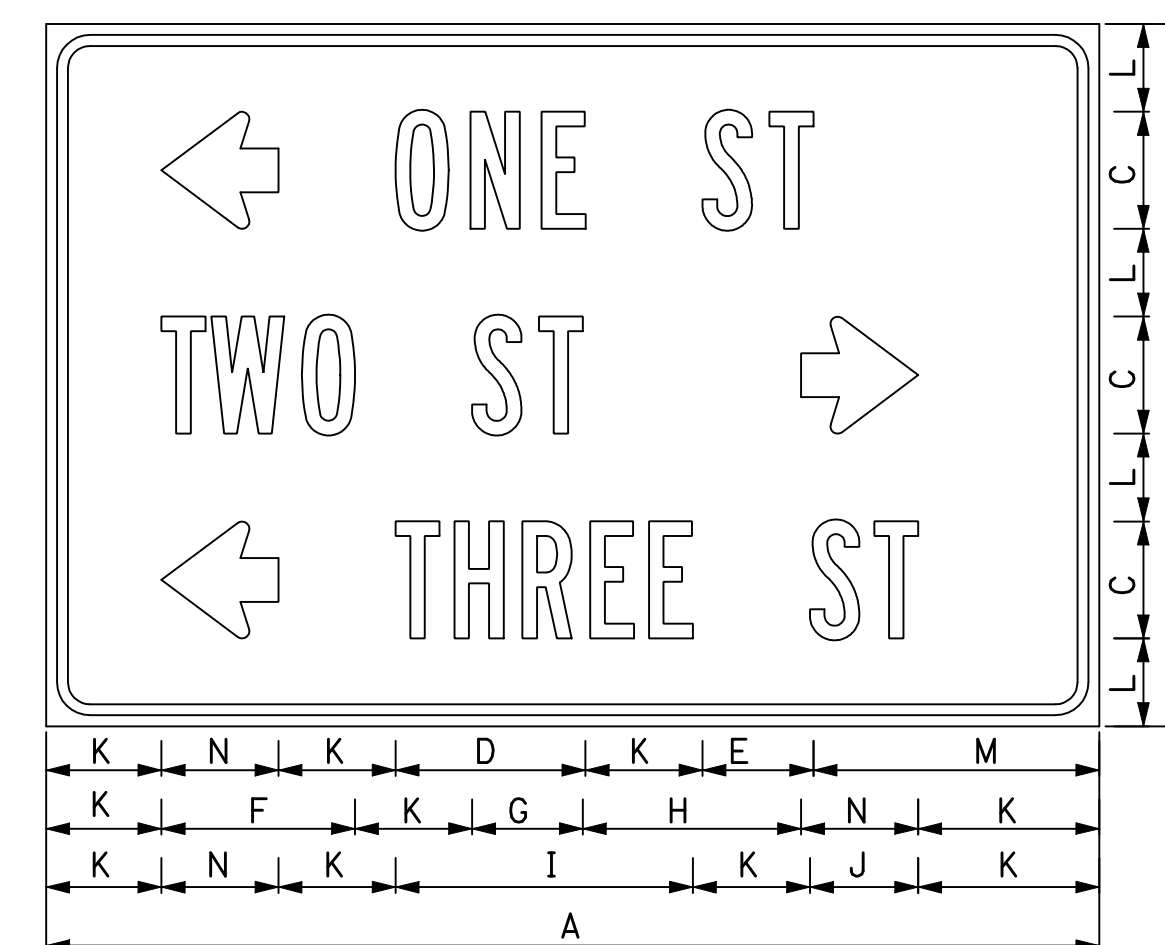

1.50" RADIUS, 0.38" BORDER, 0.375" INDENT,
BLACK ON YELLOW; BB GRADE PLYWOOD SIGN
STANDARD CUSTOM ARROW 4.0" X 4.0"

W16-8c(M)

DIMENSIONS (inches)/LETTER FONTS													
A	B	C	D	E	F	G	H	I	J	K	L	M	N
36	24	4B	*	*	*	*	*	*	*	*	3	*	4

*VARIES DEPENDING ON LENGTH OF WORD.

WARNING SIGN

NHDOT STANDARD PLANS
**ADVANCE STREET NAME PLAQUE
(THREE STREETS)**

SIGNING STANDARD		REV. DATE	PLATE
		07-13-2001	4
		02-26-2010	STANDARD SG-10

STANDARD
NO. SG-10


REVISION DATE
07-13-2001
02-26-2010

*.DGN FILE NAME
SG-10

STANDARD PLANS



STANDARD
NO. SG-10

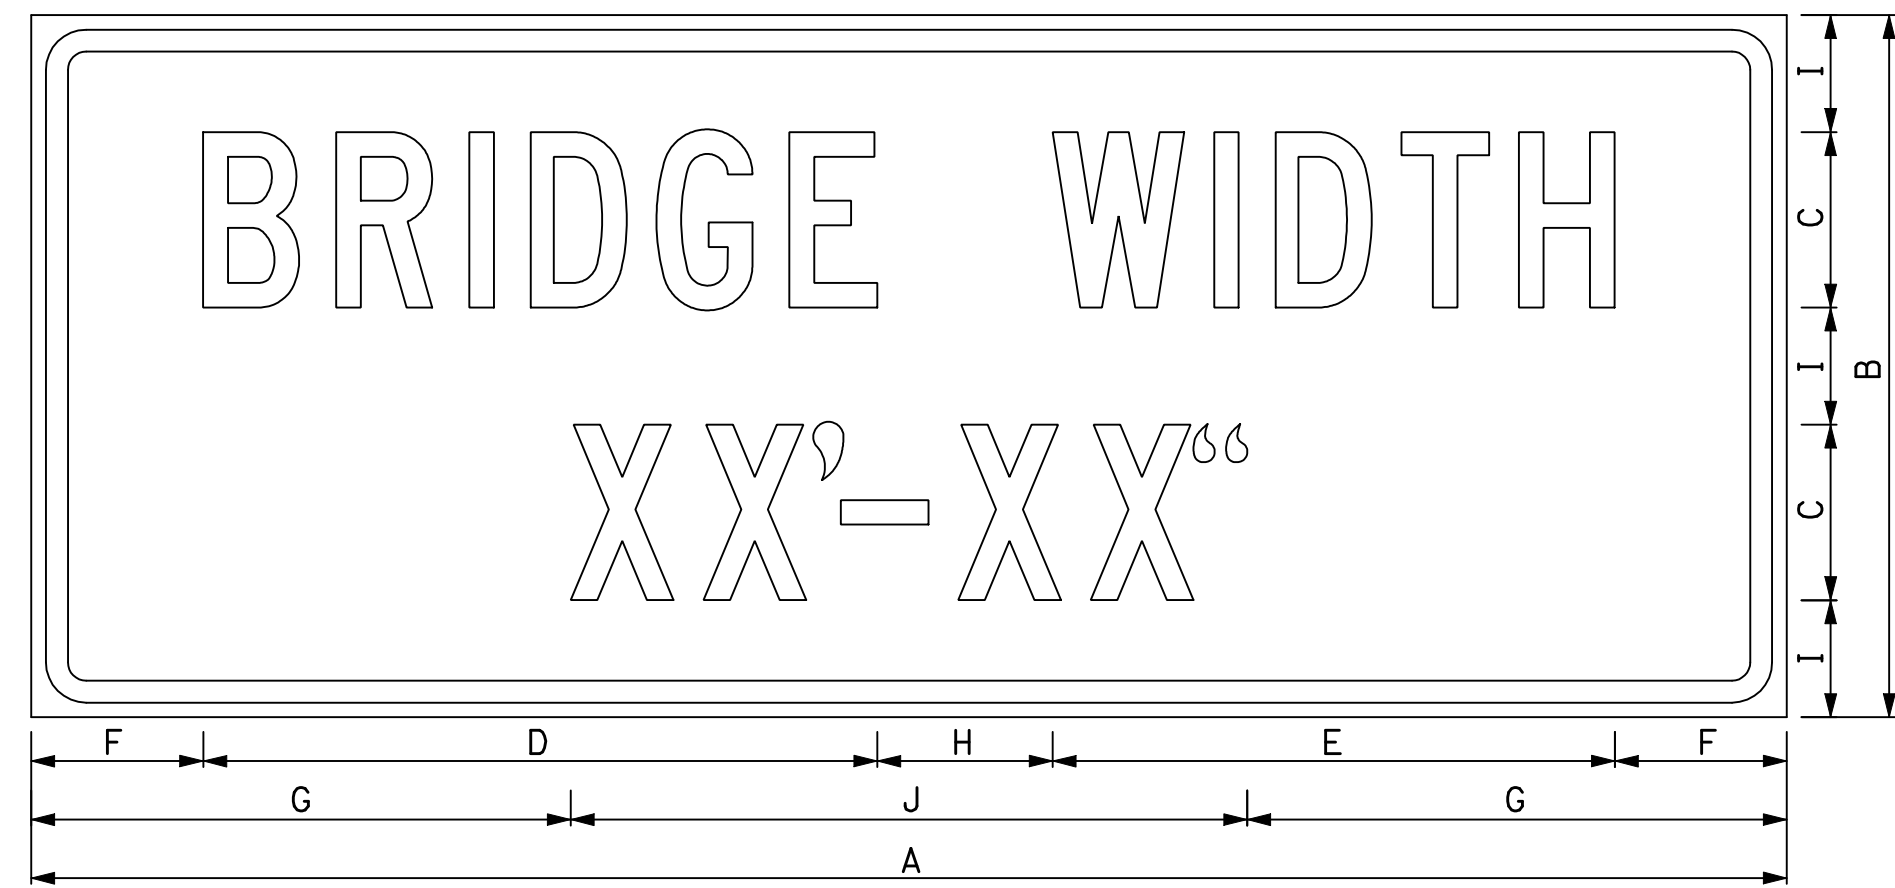

1.88" RADIUS, 1.00" BORDER, 0.75" INDENT,
BLACK ON ORANGE; BB GRADE PLYWOOD SIGN

W5-3a


DIMENSIONS (inches)/LETTER FONTS										
A	B	C	D	E	F	G	H	I	J	
60	24	6C	23	19 1/4	5 7/8	*	6	4	*	

* VARIES

CONSTRUCTION SIGN

NHDOT STANDARD PLANS
BRIDGE WIDTH


REV. DATE	PLATE
07-13-2001	1
02-26-2010	STANDARD
	SG-11

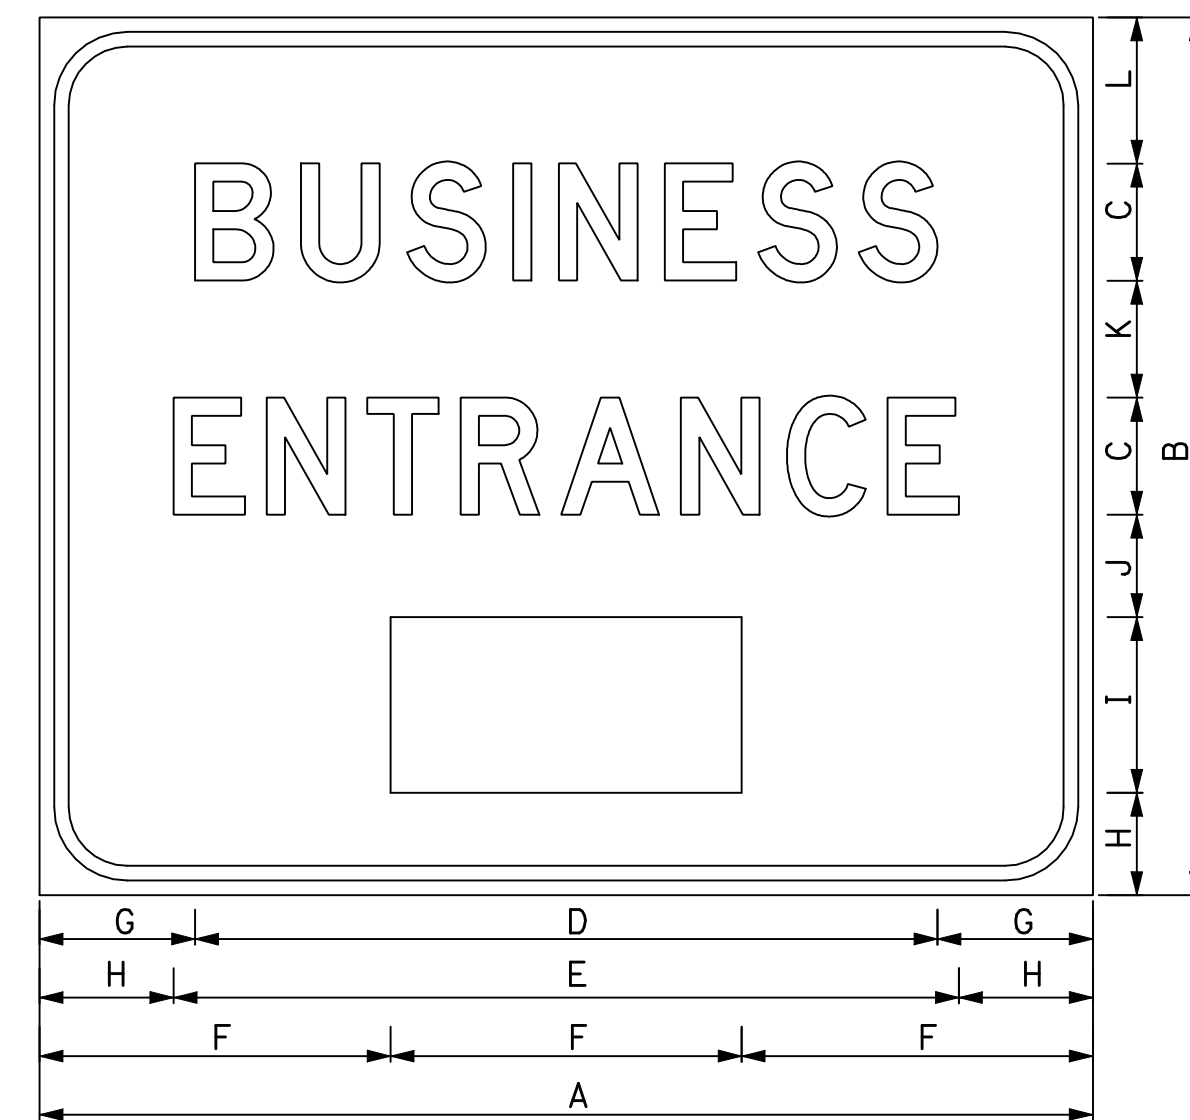

3.0" RADIUS, 0.875" BORDER, 0.625" INDENT,
BLACK ON ORANGE;
BB GRADE PLYWOOD SIGN

W14-B4

DIMENSIONS (inches)/LETTER FONTS												
A	B	C	D	E	F	G	H	I	J	K	L	
36	30	4D	25 1/2	26 3/4	12	5 1/4	4 5/8	6	3 1/2	4	5	

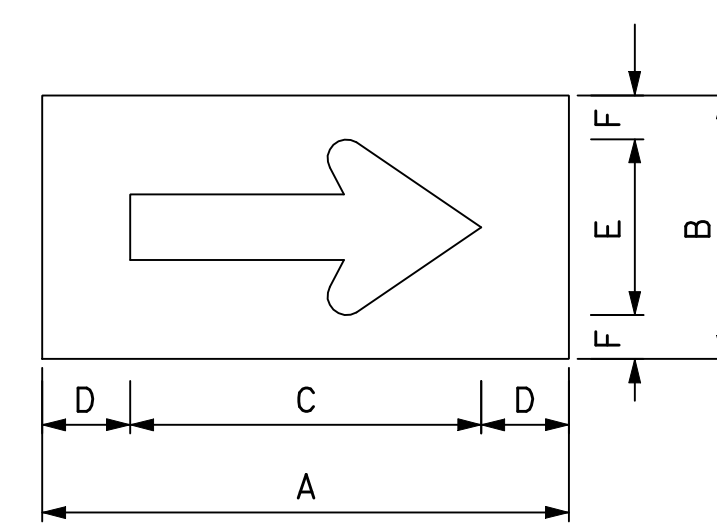

NO BORDER, BLACK ON ORANGE;
BB GRADE PLYWOOD SIGN


W14-B5

DIMENSIONS (inches)/LETTER FONTS						
A	B	C	D	E	F	
12	6	8	2	4	1	

CONSTRUCTION SIGN

NHDOT STANDARD PLANS
BUSINESS ENTRANCE

REV. DATE	PLATE
07-13-2001	2
02-26-2010	STANDARD
	SG-11

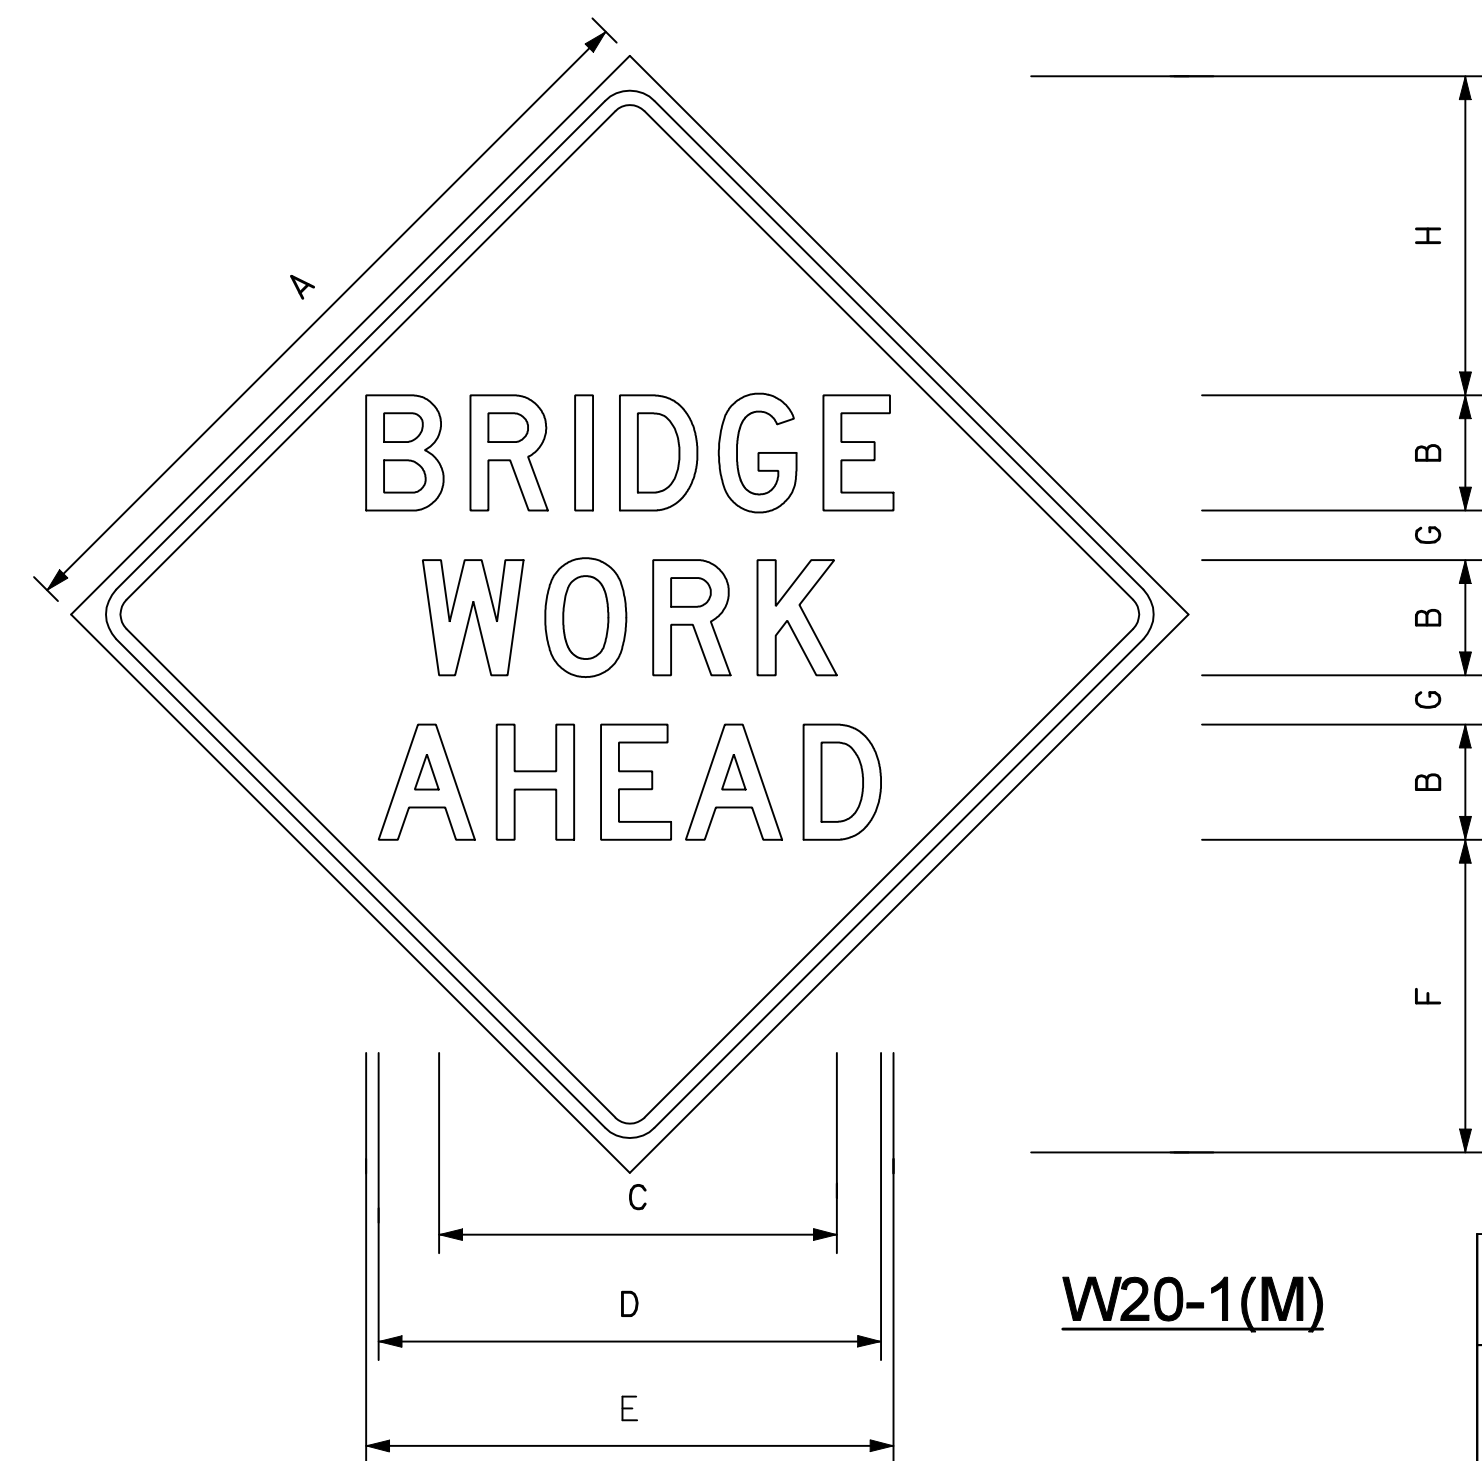

W20-1(M)


DIMENSIONS (inches)/LETTER FONTS								
A	B	C	D	E	F	G	H	
48	7D	25	30 1/2	32	19	3	19 1/2	

48" x 48",
3.0" RADIUS, 1.25" BORDER, 0.75" INDENT,
BLACK ON ORANGE,
BB GRADE PLYWOOD SIGN

CONSTRUCTION SIGN

NHDOT STANDARD PLANS
BRIDGE WORK AHEAD

REV. DATE	PLATE
07-13-2001	3
02-26-2010	STANDARD
	SG-11

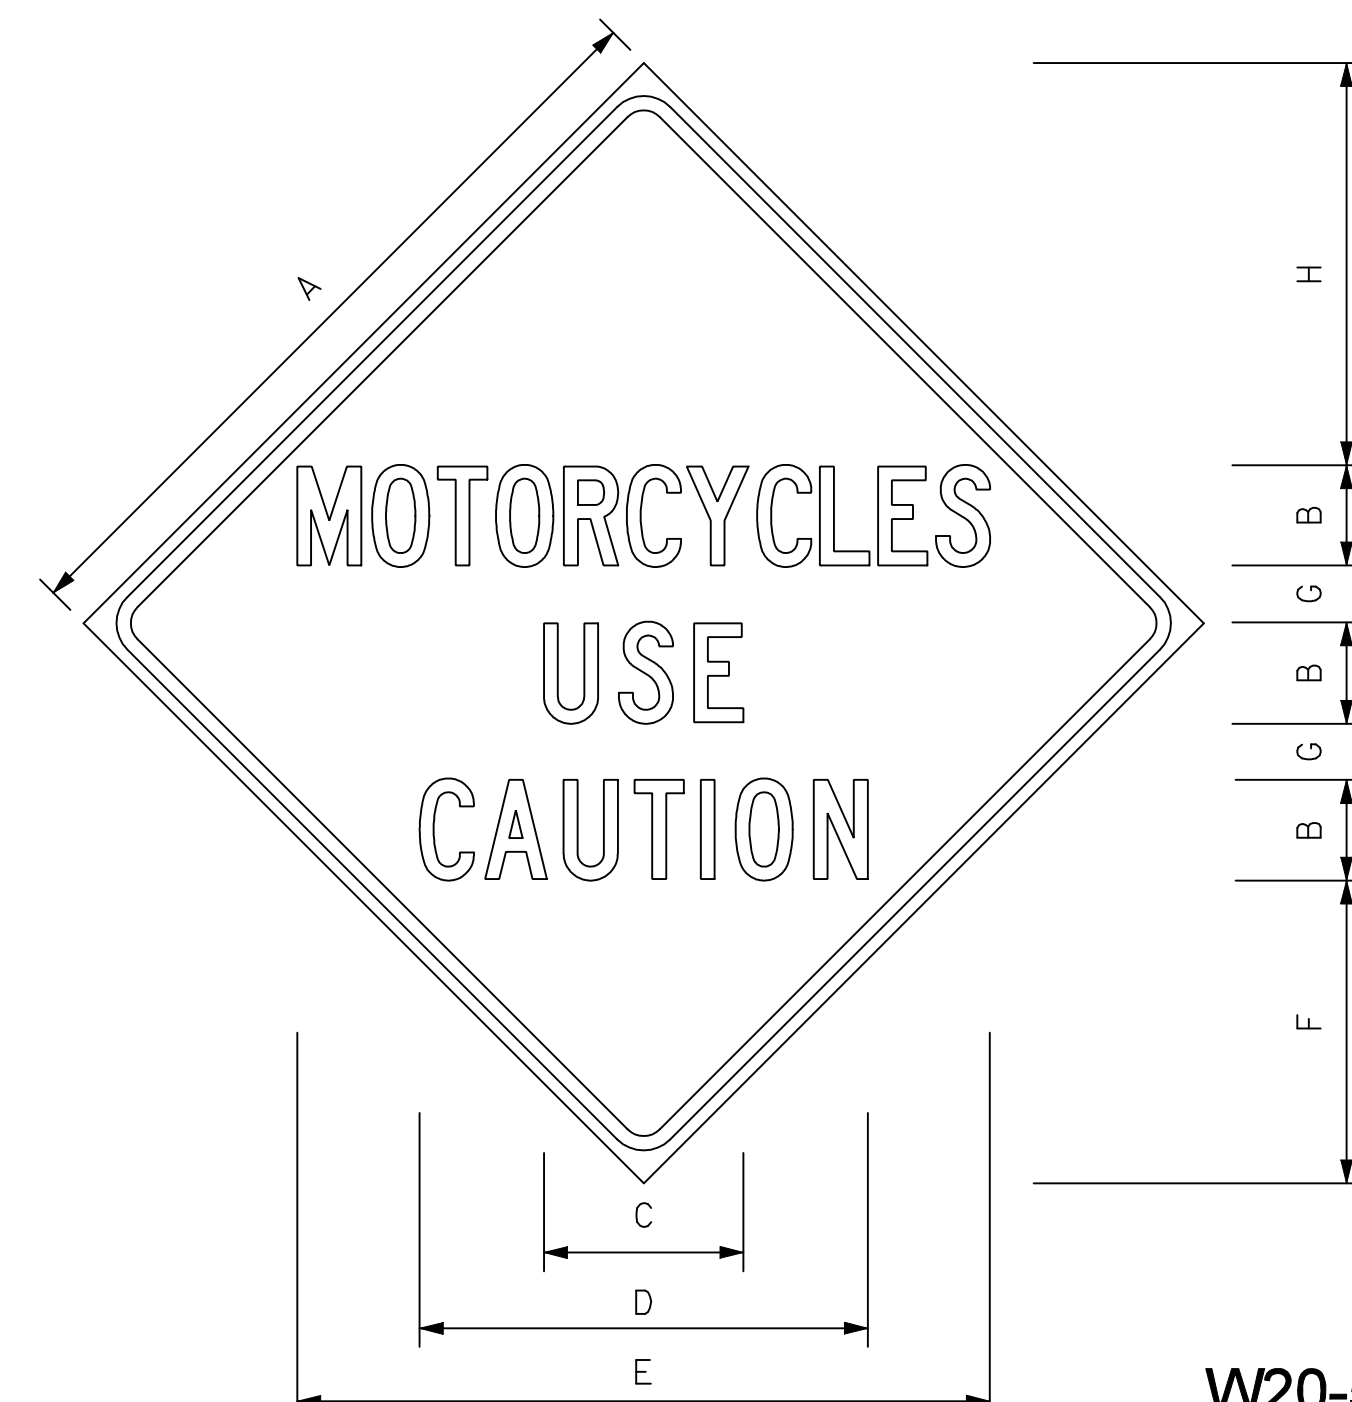

W20-5

48" x 48"
3.0" RADIUS, 1.25" BORDER, 0.75" INDENT,
BLACK ON ORANGE,
BB GRADE PLYWOOD

DIMENSIONS (inches)/LETTER FONTS								
A	B	C	D	E	F	G	H	
48	6C	12 1/8	27 1/8	42	17 1/8	3 1/2	23 1/4	

CONSTRUCTION SIGN

SIGNING STANDARD

NHDOT STANDARD PLANS
MOTORCYCLES USE CAUTION

REV. DATE	PLATE
07-13-2001	4
02-26-2010	STANDARD
	SG-11

STANDARD NO. SG-11

REVISION DATE
07-13-2001
02-26-2010

*DGN FILE NAME
SG-11


STANDARD PLANS




STANDARD NO. SG-11

REVISION DATE
07-13-2001
02-26-2010


*.DGN FILE NAME
PM-12

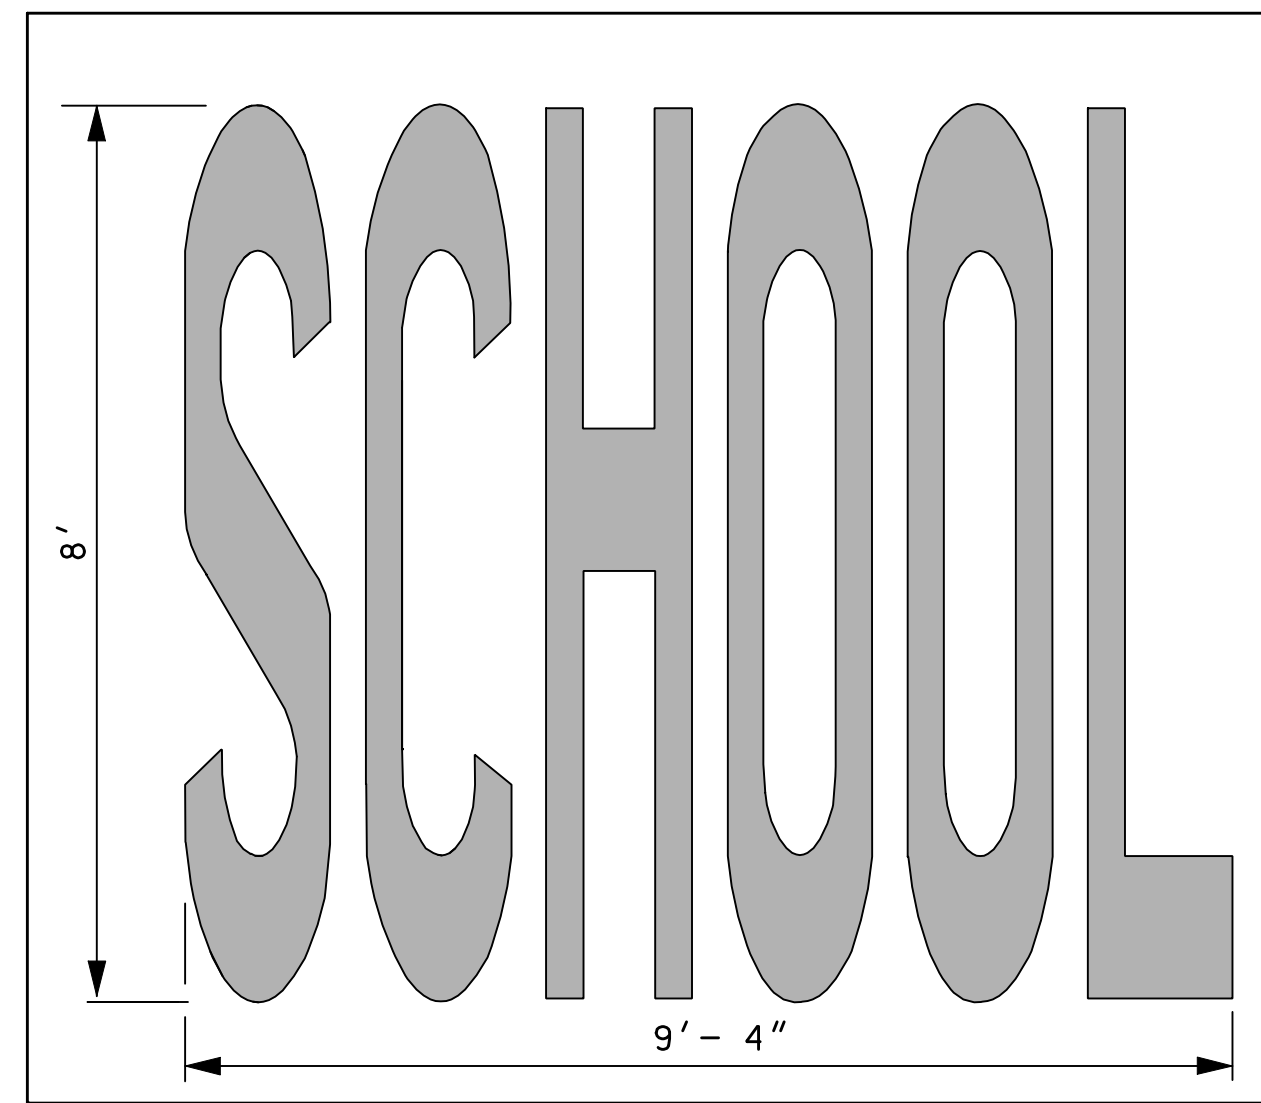


SCHOOL
PAY QUANTITY = 34.7 FT²

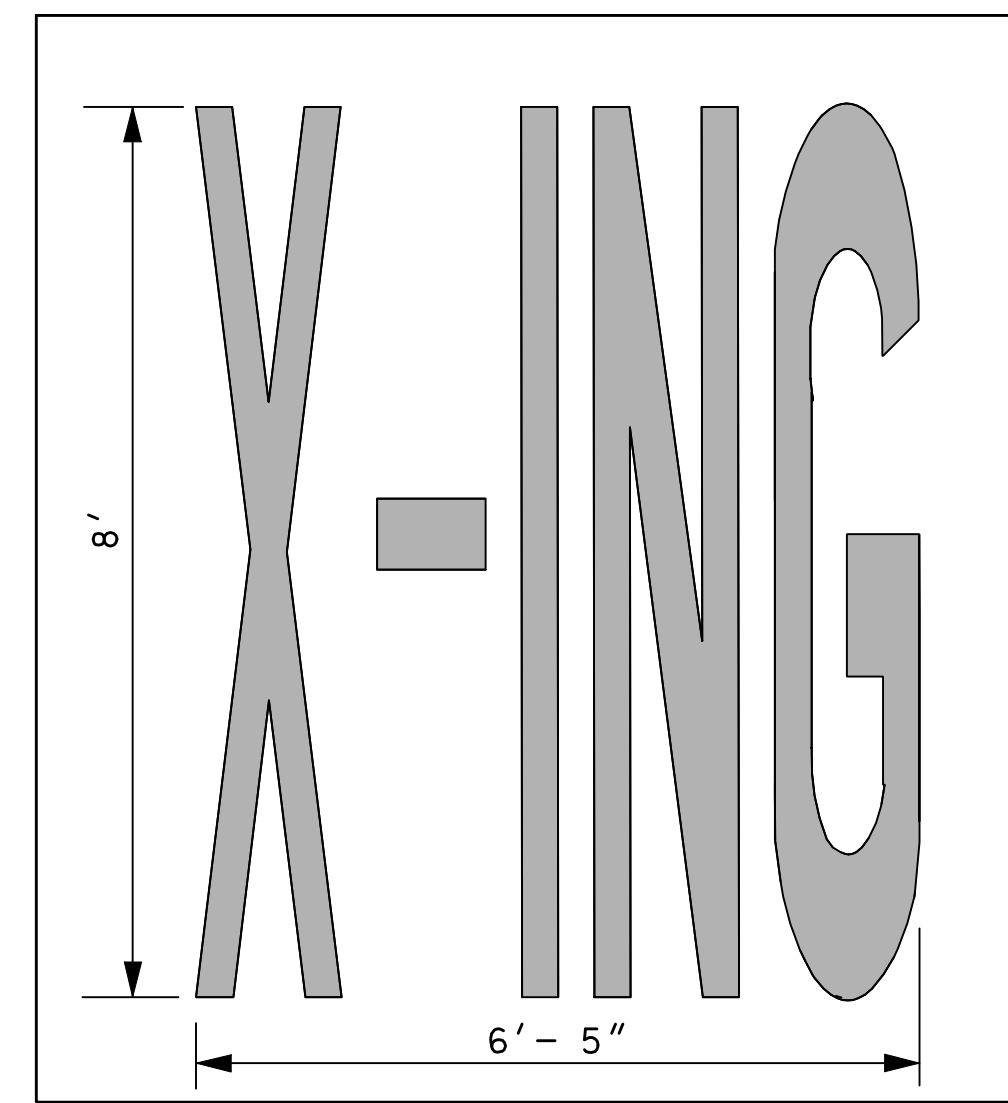


X-ING
PAY QUANTITY = 20.8 FT²

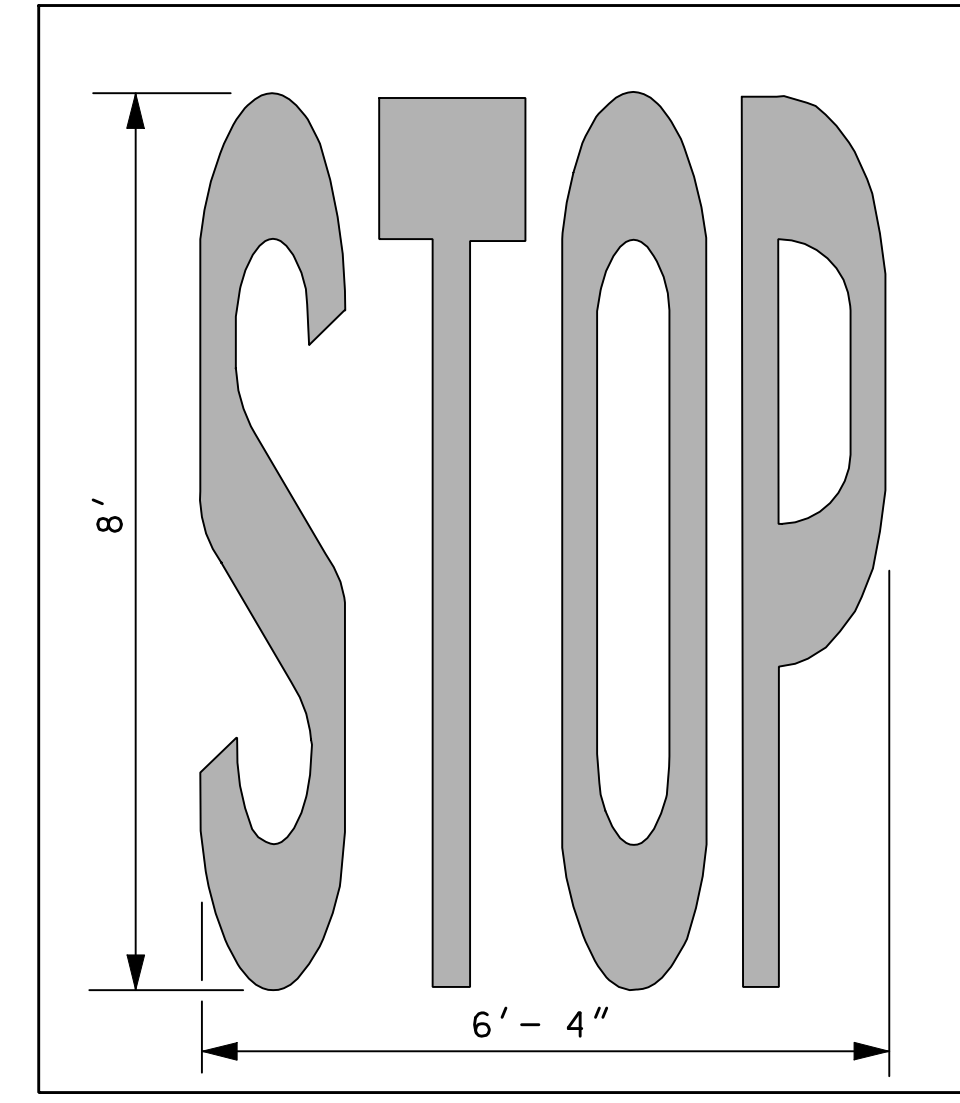


STOP
PAY QUANTITY = 22.2 FT²

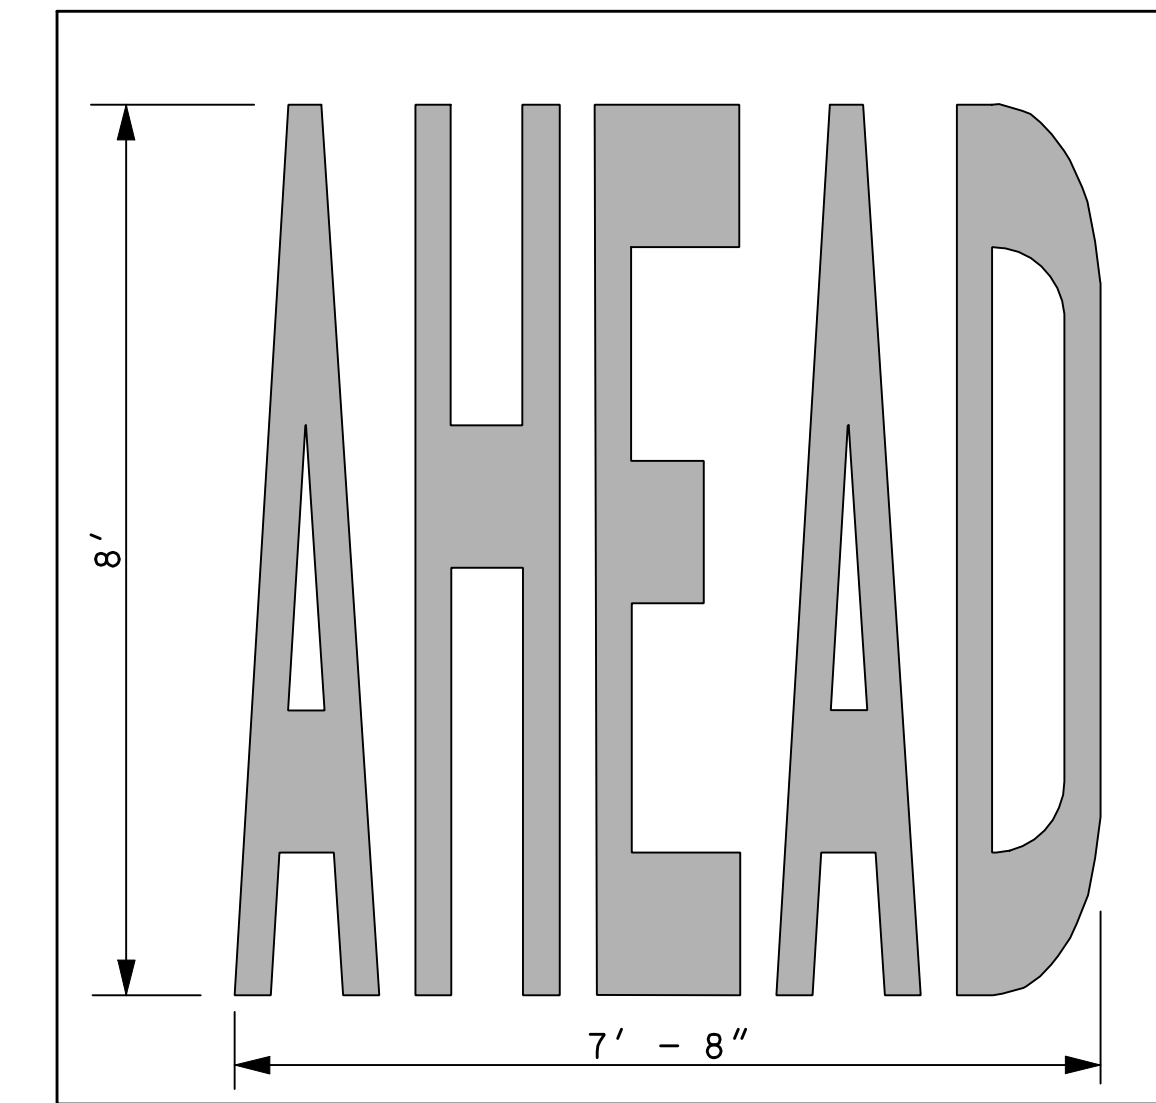


AHEAD
PAY QUANTITY = 31.3 FT²

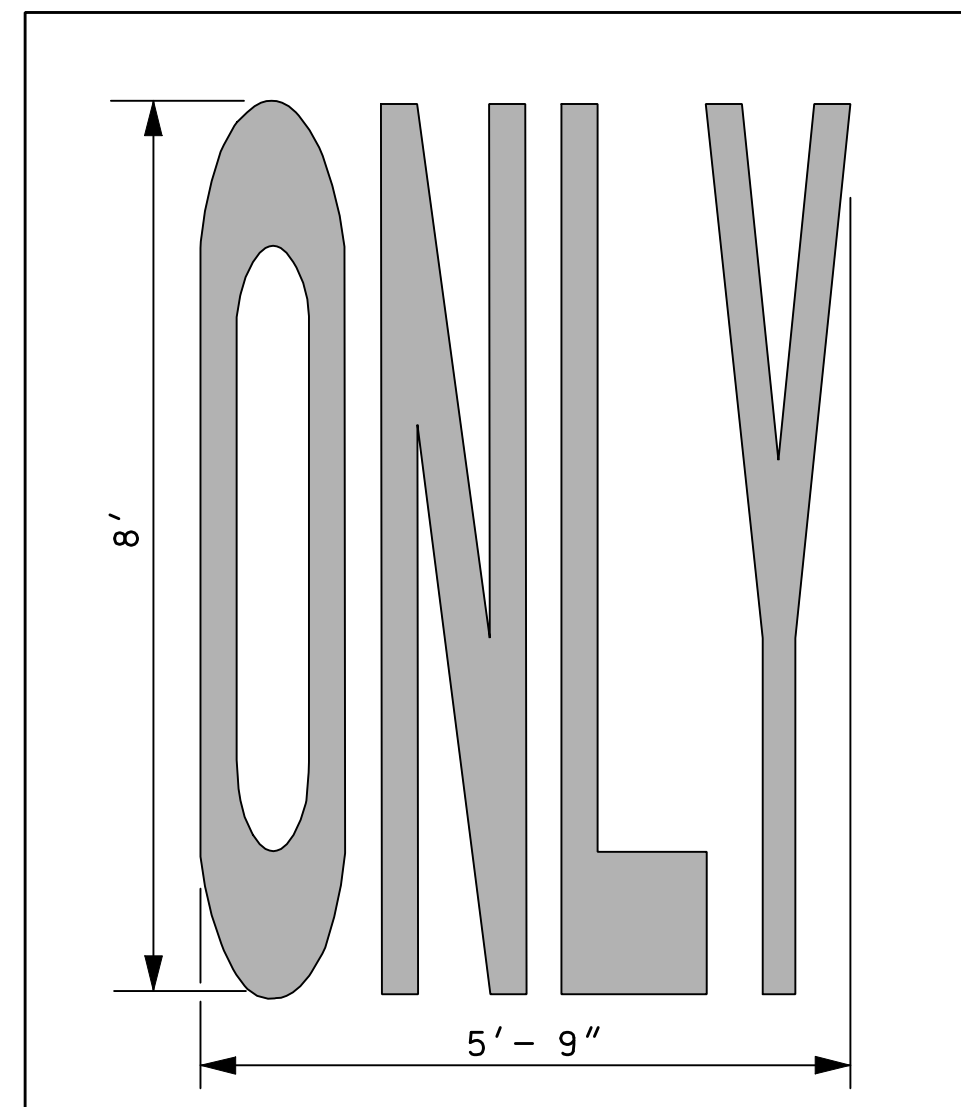


ONLY
PAY QUANTITY = 22.3 FT²

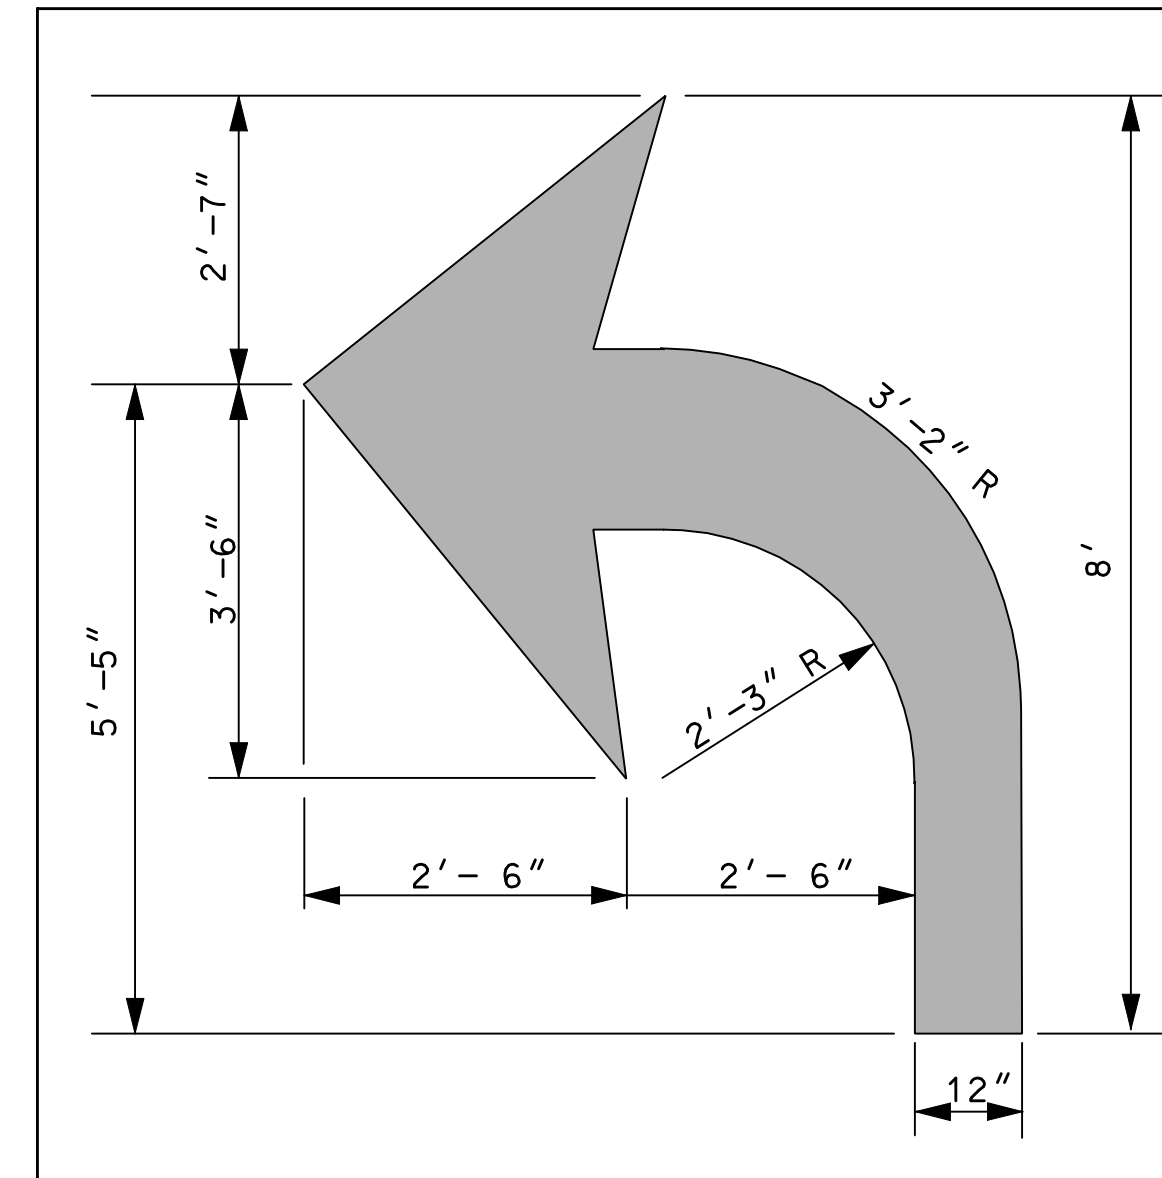


TURN ARROW
(RIGHT TURN OPPOSITE IN KIND)
PAY QUANTITY = 17.0 FT²

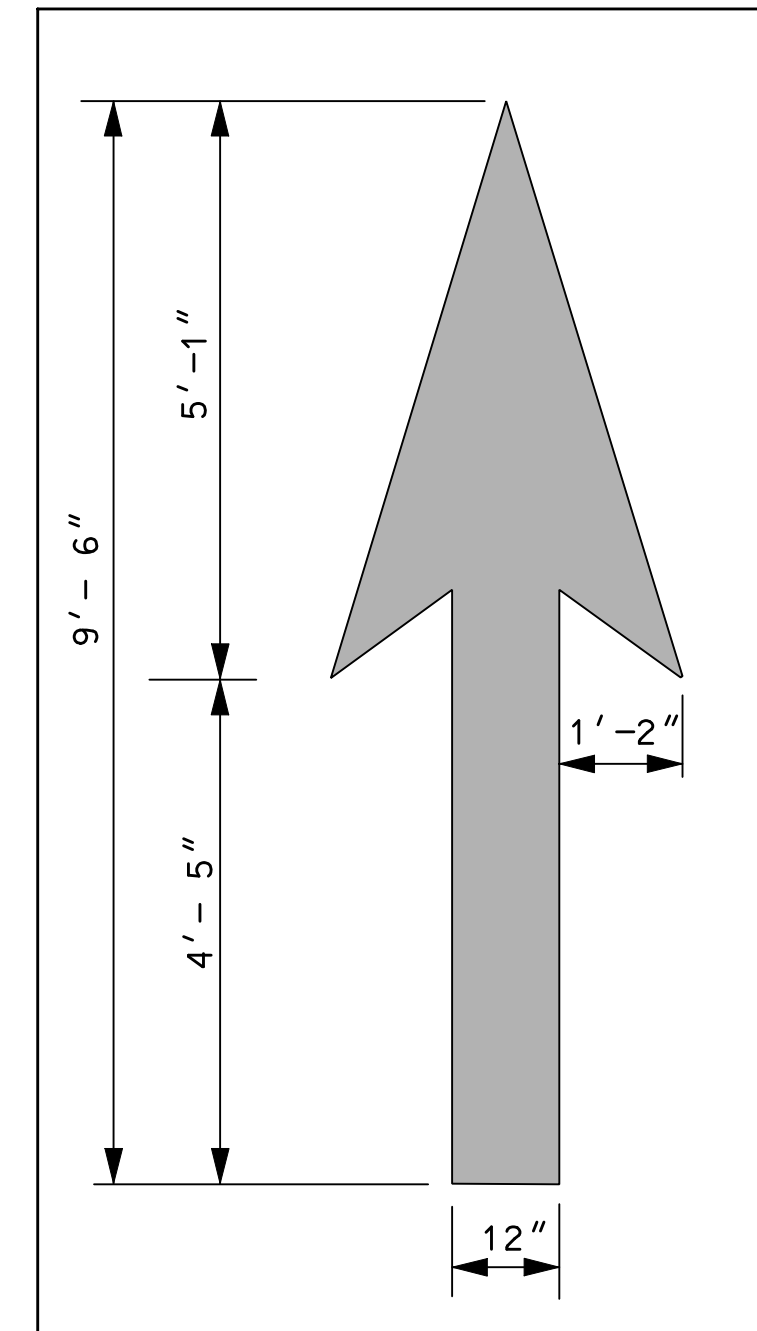

THROUGH (STRAIGHT ARROW)
PAY QUANTITY = 12.5 FT²

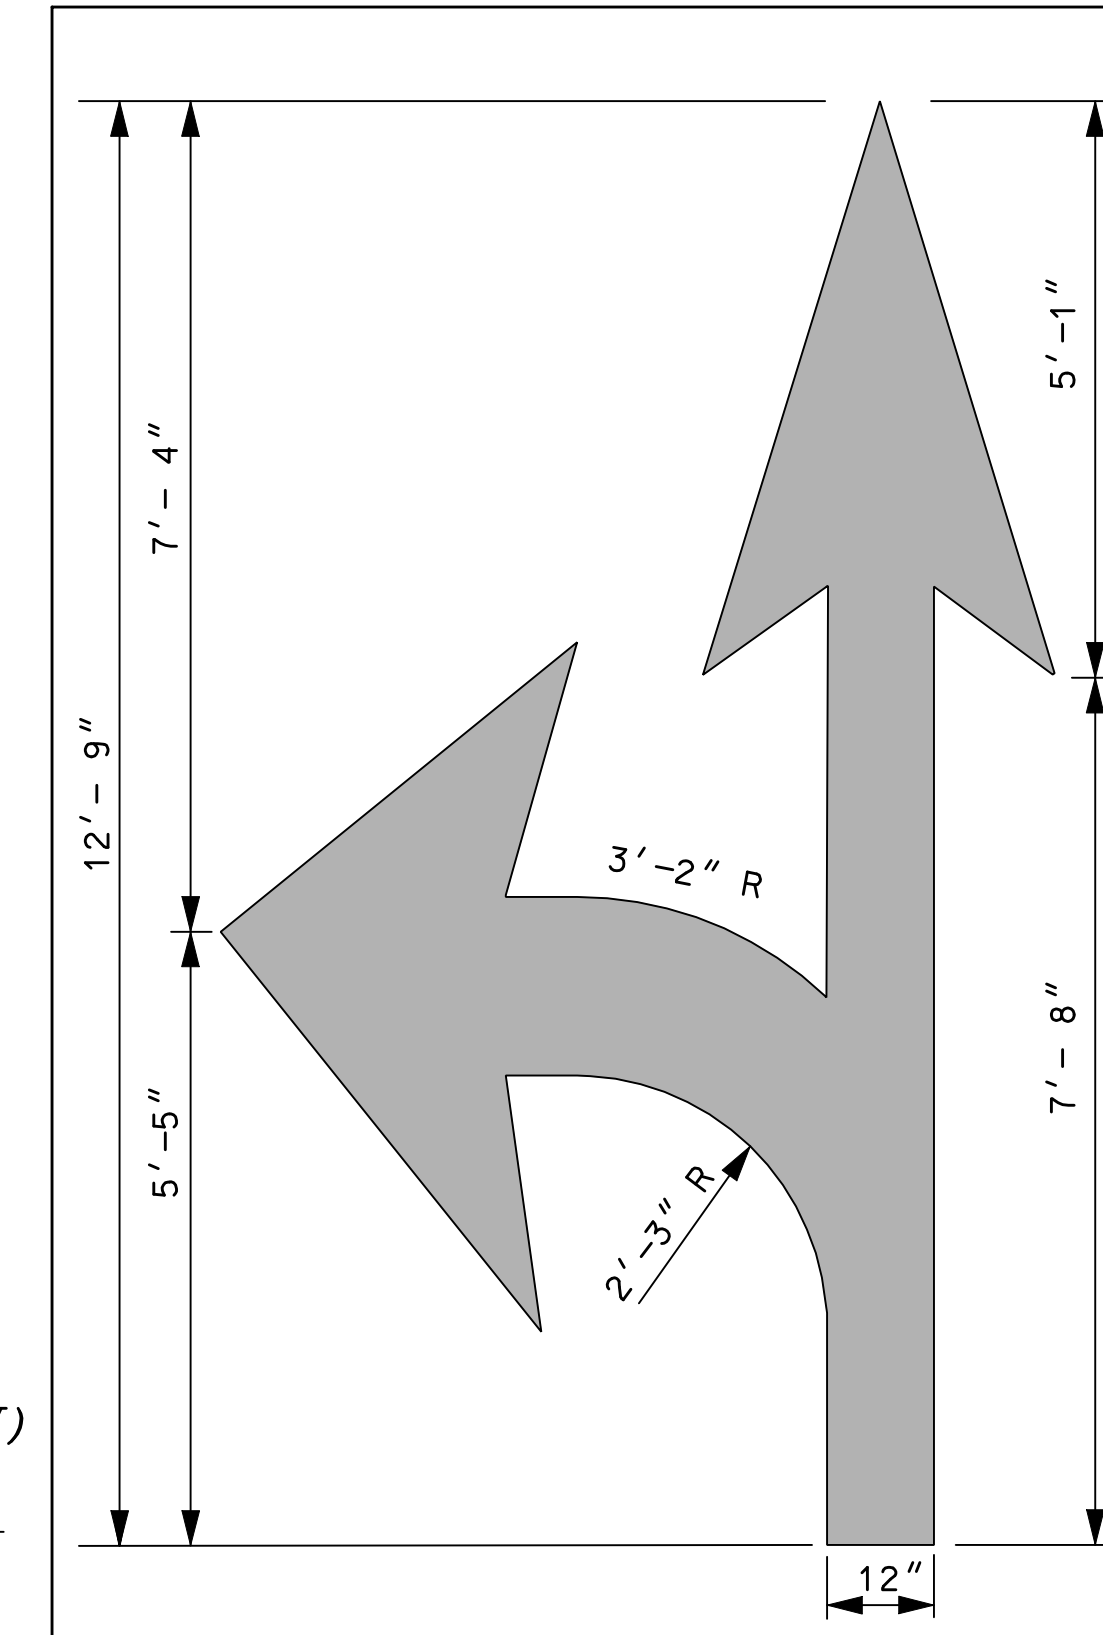

COMBINATION ARROW
PAY QUANTITY = 28.8 FT²

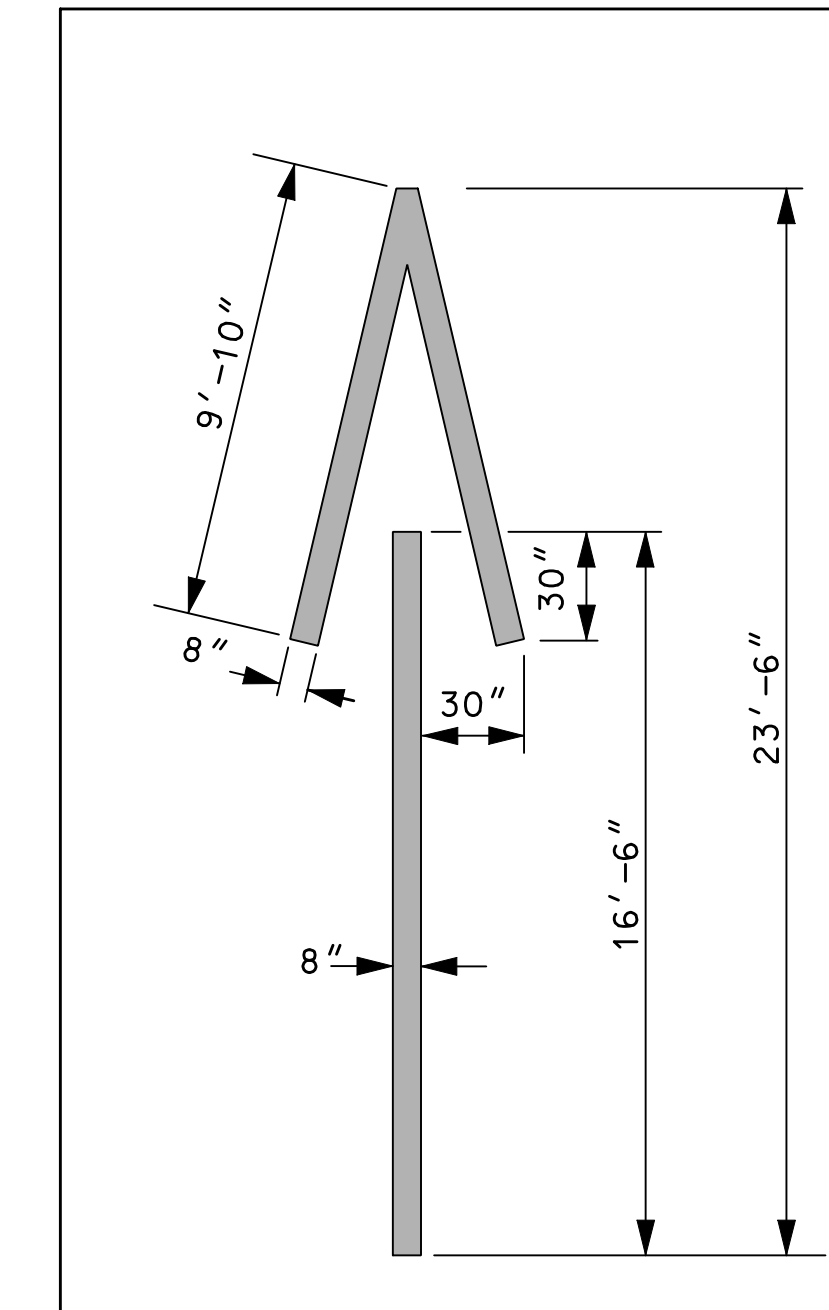

WRONG-WAY ARROW
PAY QUANTITY = 24.1 FT²


GENERAL NOTES

1. ALL WORDS AND SYMBOLS SHALL BE RETROREFLECTIVE WHITE AND SHALL CONFORM TO THE LATEST VERSION OF THE MUTCD.
2. MULTI-WORD MESSAGES SHALL READ "UP"; THAT IS, THE FIRST WORD SHALL BE NEAREST THE APPROACHING DRIVER.
3. THE WORD "ONLY" SHALL NOT BE USED WITH THROUGH OR COMBINATION ARROWS, AND SHALL NOT BE USED ADJACENT TO A BROKEN LANE LINE. A WORD/SYMBOL SHALL PRECEED THE WORD "ONLY".
4. COMBINATION ARROWS MAY BE COMPRISED OF 2 SINGLE ARROWS (e.g. TURN AND THROUGH ARROWS). HOWEVER, THE SHAFTS OF THE ARROWS SHALL COINCIDE AS SHOWN.
5. PREFORMED WORDS AND SYMBOLS SHALL BE PRE-CUT BY THE MANUFACTURER.
6. WRONG-WAY ARROWS SHALL NOT BE SUBSTITUTED FOR THROUGH ARROWS.
7. ALL STOP BARS, WORDS, SYMBOLS AND ARROWS SHALL BE THERMOPLASTIC.


REVISION DATE
07-13-2001
02-26-2010

*.DGN FILE NAME
PM-13


PAY QUANTITIES FOR STANDARD (8 FT) LETTERS AND NUMERALS (SQUARE FEET)			
A	5.8	S	6.1
B	7.7	T	4.0
C	5.3	U	6.6
D	6.8	V	5.0
E	6.3	W	7.0
F	5.0	X	4.3
G	6.3	Y	4.2
H	6.6	Z	5.7
I	2.0	1	2.0
J	3.9	2	5.8
K	6.4	3	5.8
L	4.1	4	5.1
M	9.0	5	6.4
N	7.7	6	6.8
O	6.3	7	3.8
P	5.8	8	7.0
Q	6.7	9	6.8
R	6.8	0	6.3
		-	0.5

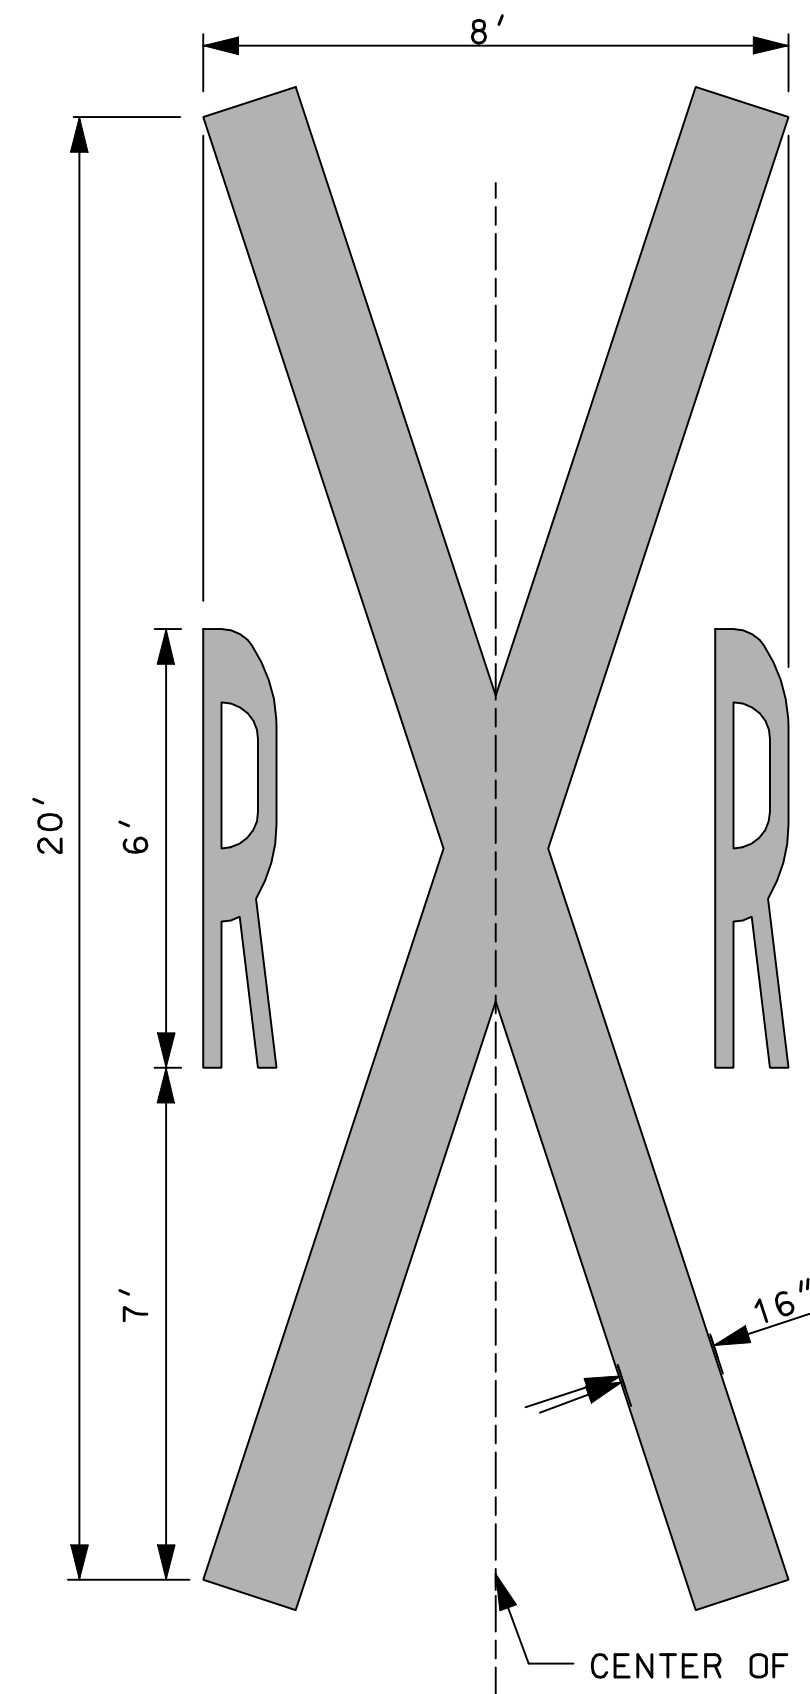


RAILROAD CROSSING SYMBOL
PAY QUANTITY = 63.6 ft² (SEE NOTE 3)

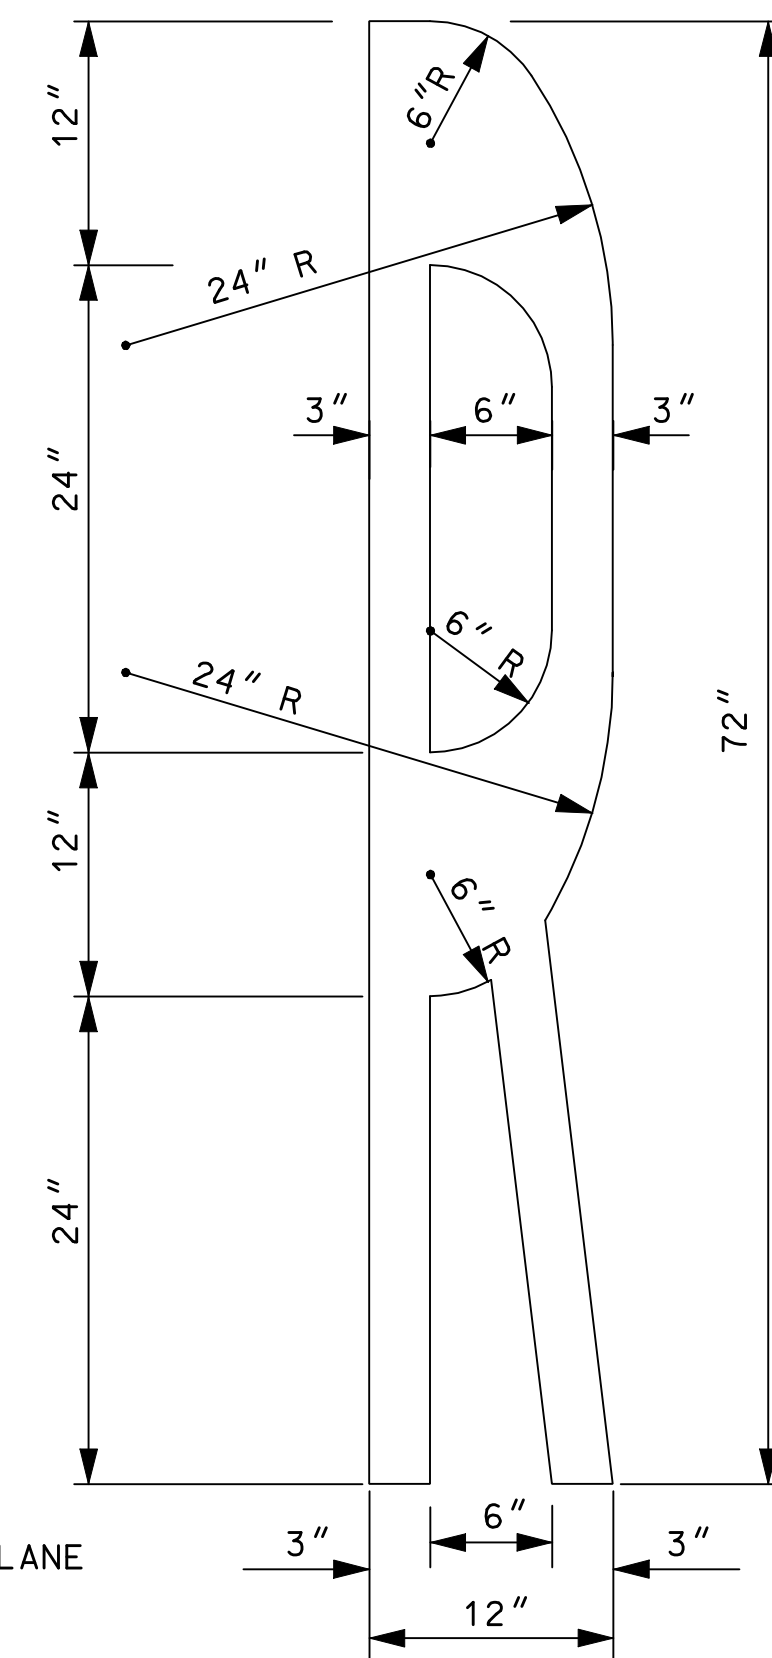

BICYCLE LANE DIRECTIONAL ARROW
PAY QUANTITY = 6.0 FT²

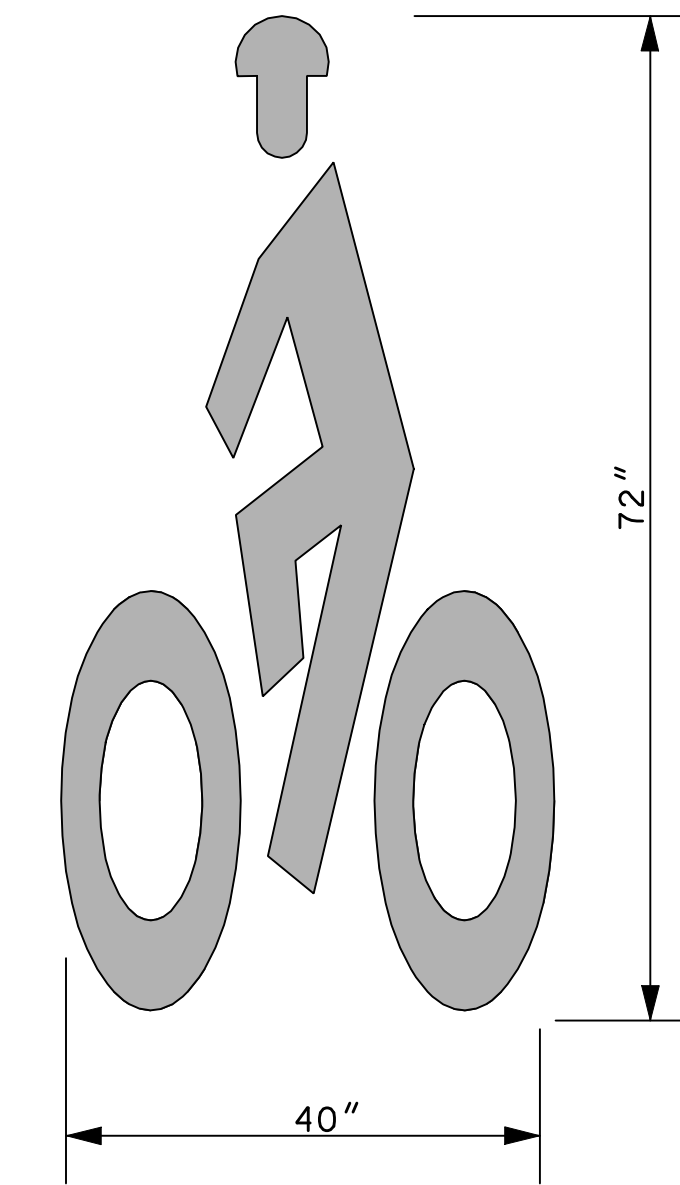

BICYCLE LANE SYMBOL
PAY QUANTITY = 8.1 FT²

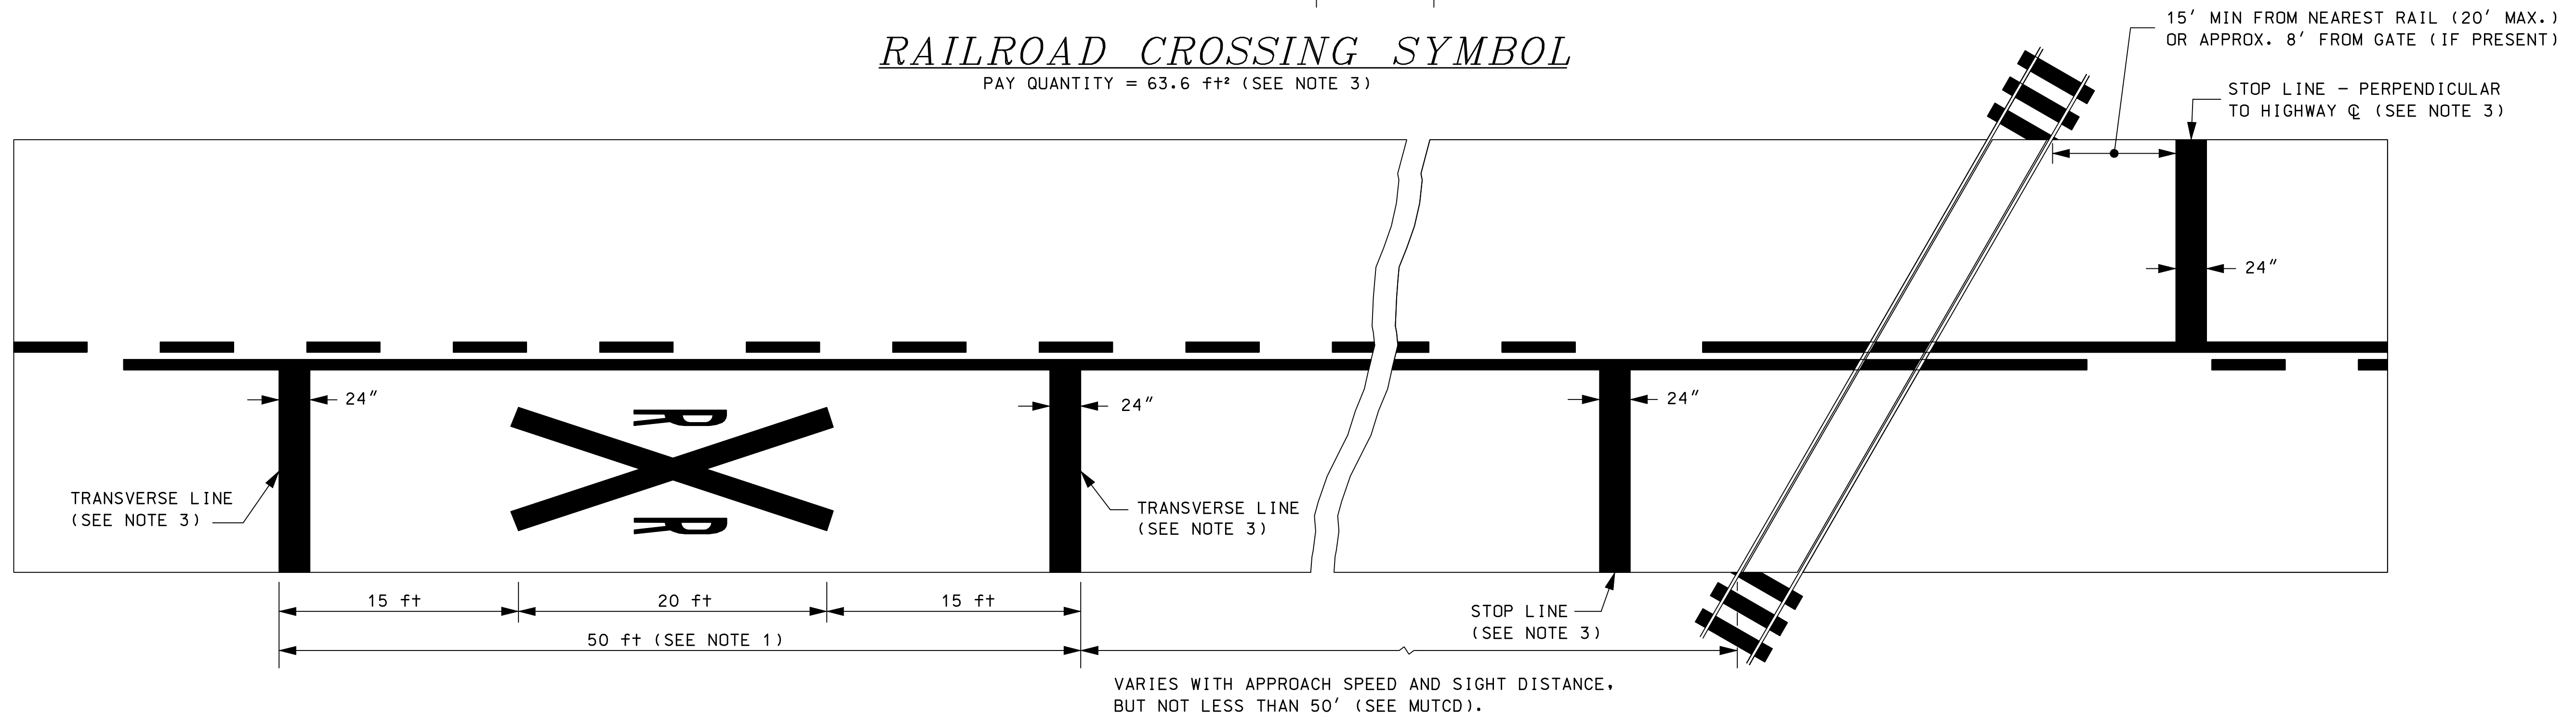


PAVEMENT MARKINGS AT RAILROAD-HIGHWAY GRADE CROSSINGS

1. A PORTION OF THE PAVEMENT MARKING RXR SYMBOL SHOULD BE DIRECTLY OPPOSITE THE ADVANCE WARNING SIGN (W10-1, NOT SHOWN).
2. ON MULTI-LANE ROADS THE TRANSVERSE LINES SHOULD EXTEND ACROSS ALL APPROACH LANES, AND INDIVIDUAL RXR SYMBOLS SHOULD BE USED IN EACH APPROACH LANE.
3. RXR SYMBOL WILL BE PAID FOR BY THE SQUARE FOOT, TRANSVERSE LINES AND STOP BARS (24" WIDE) WILL BE PAID FOR BY THE LINEAR FOOT.


PAVEMENT MARKING STANDARD
WORDS AND SYMBOLS

REVISION DATE
07-13-2001
02-26-2010


*.DGN FILE NAME
PM-12

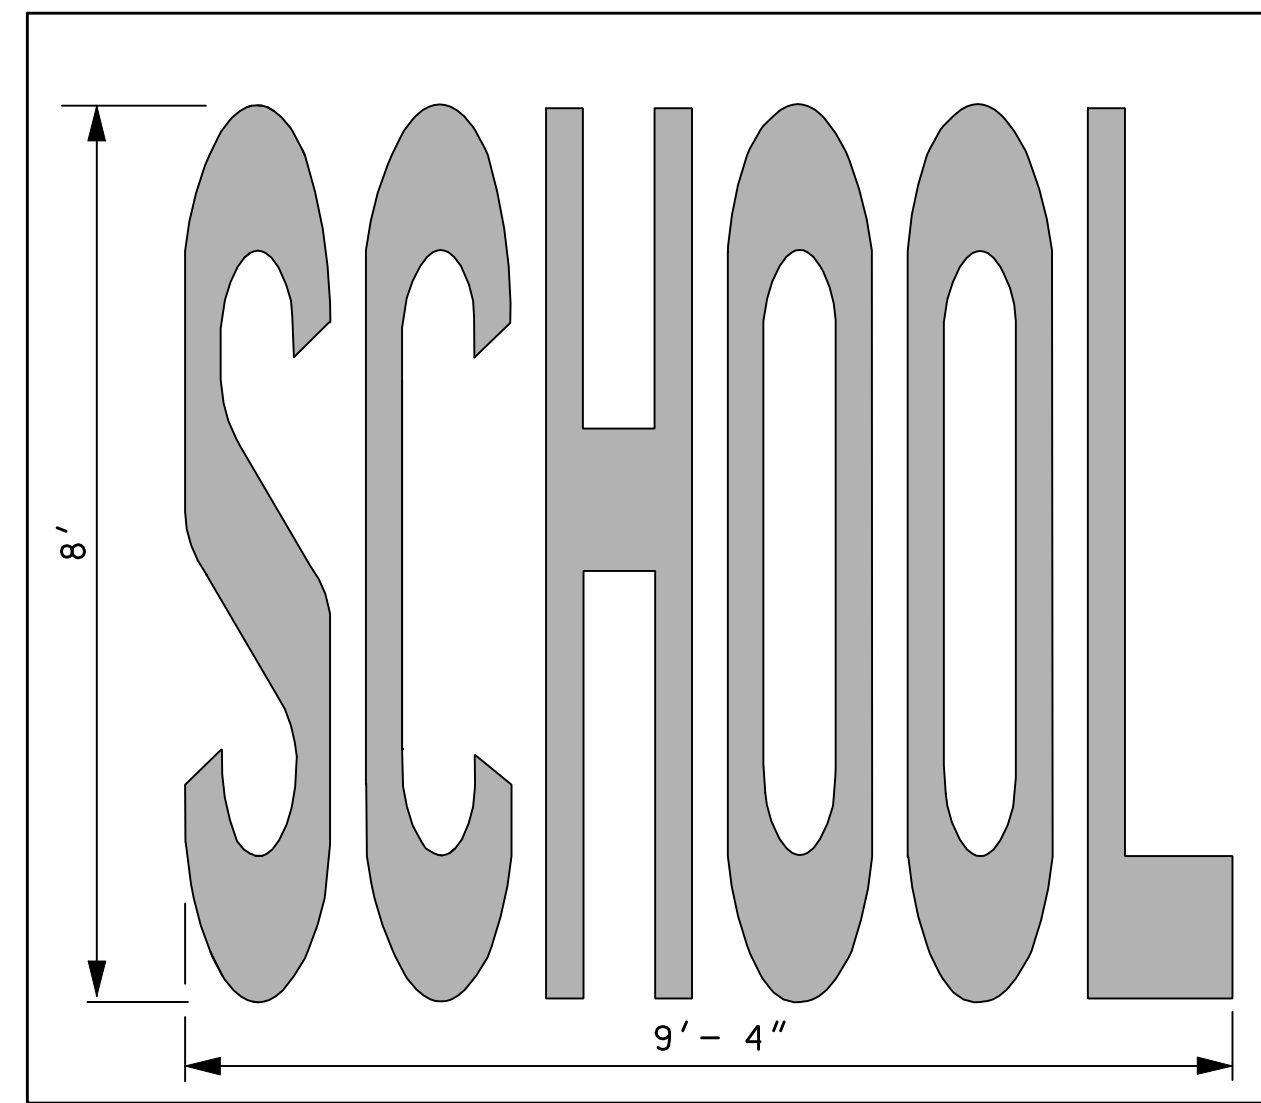


SCHOOL
PAY QUANTITY = 34.7 FT²

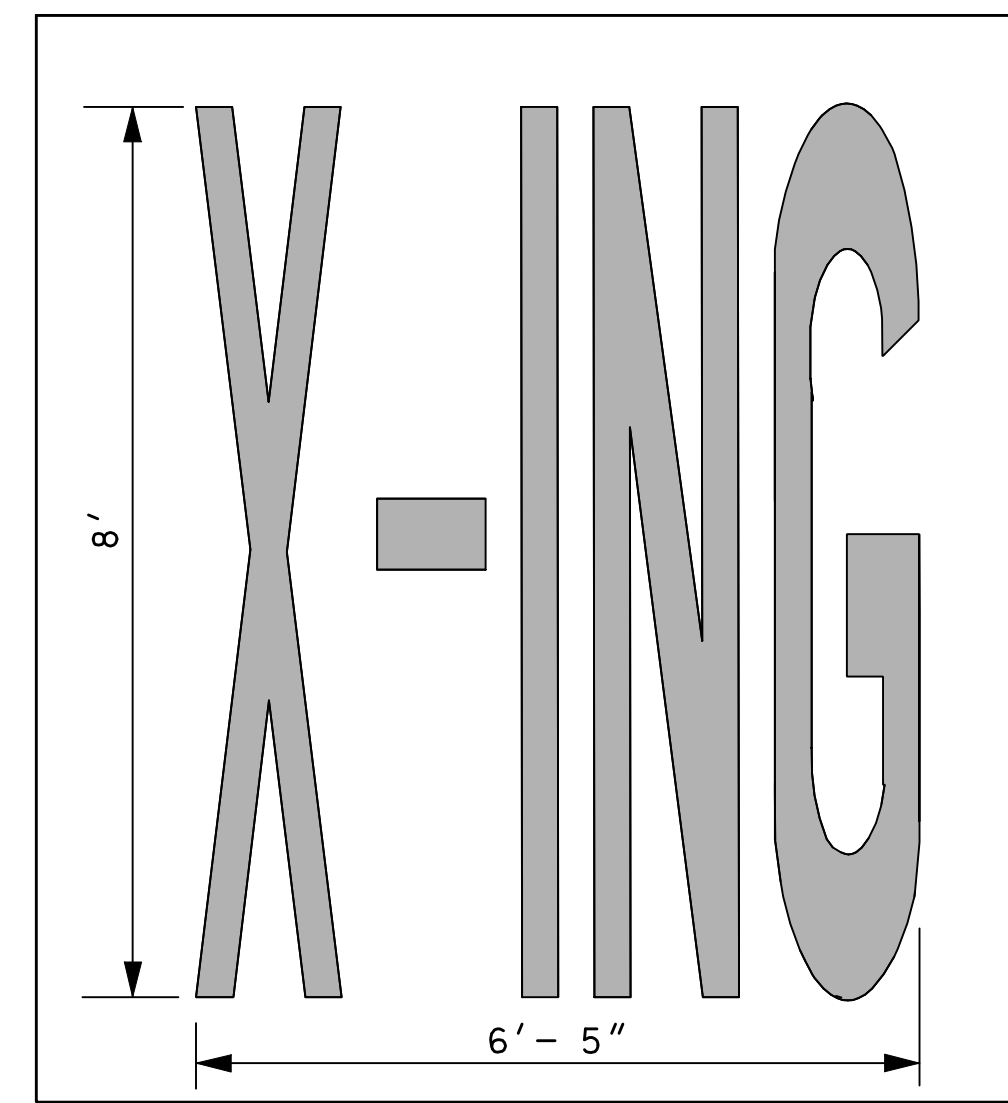


X-ING
PAY QUANTITY = 20.8 FT²

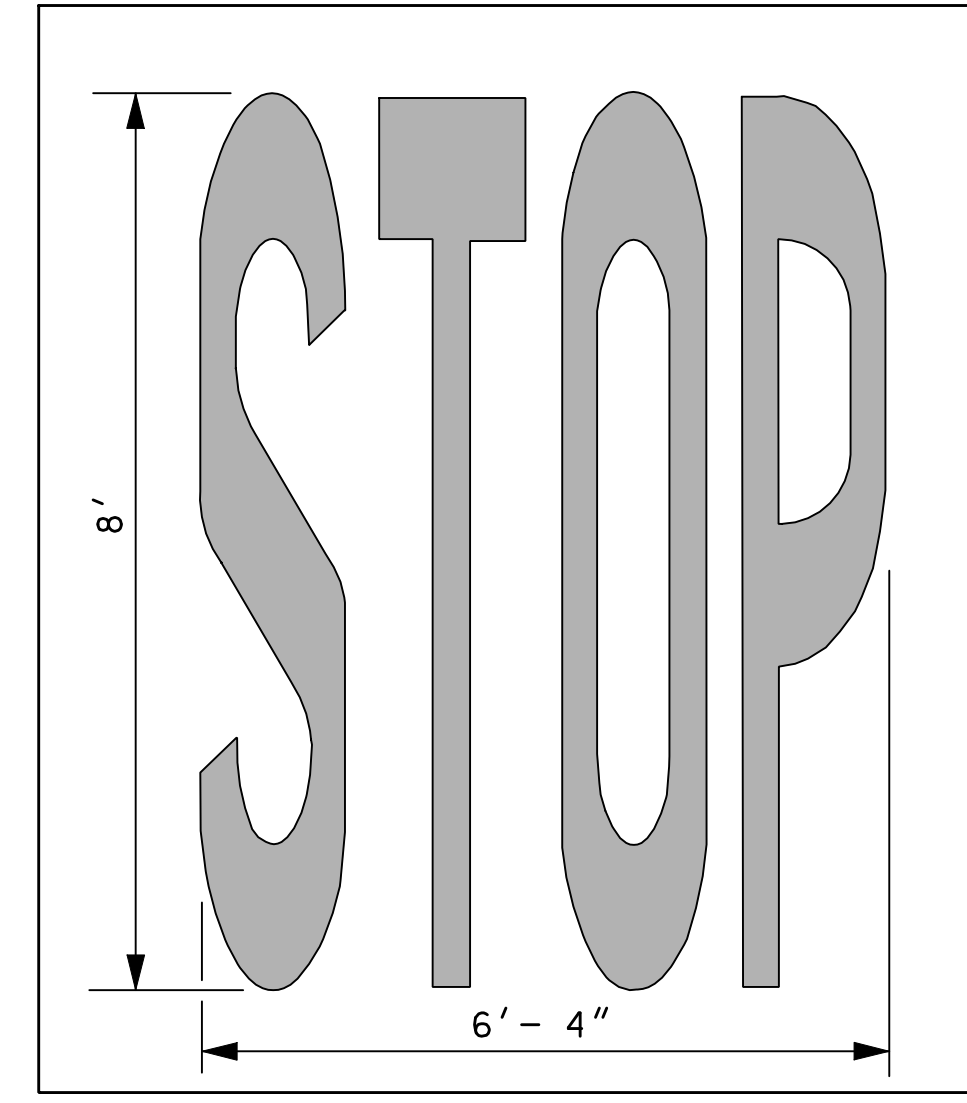


STOP
PAY QUANTITY = 22.2 FT²

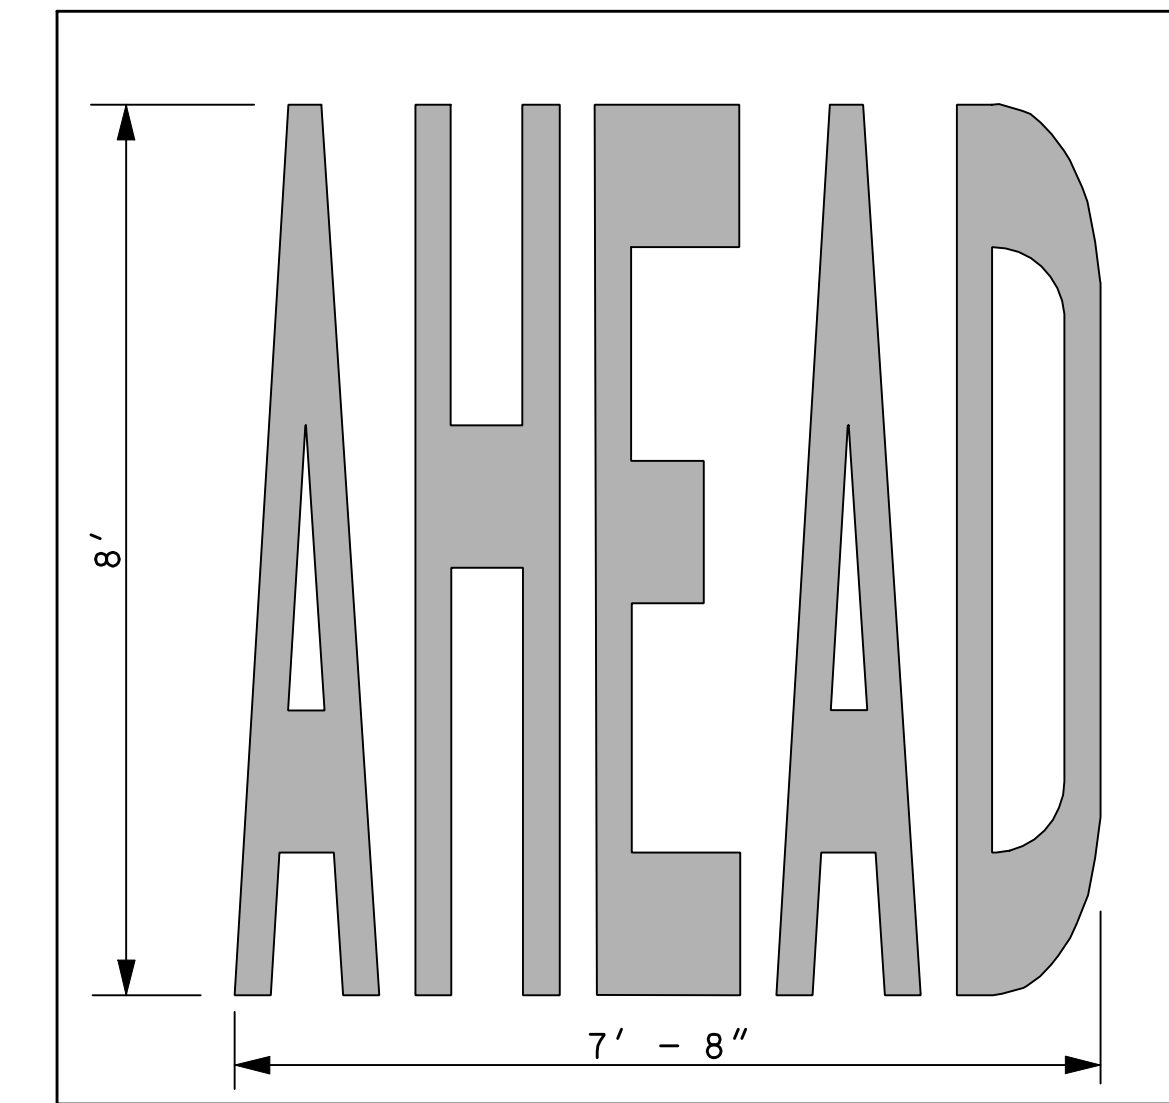


AHEAD
PAY QUANTITY = 31.3 FT²

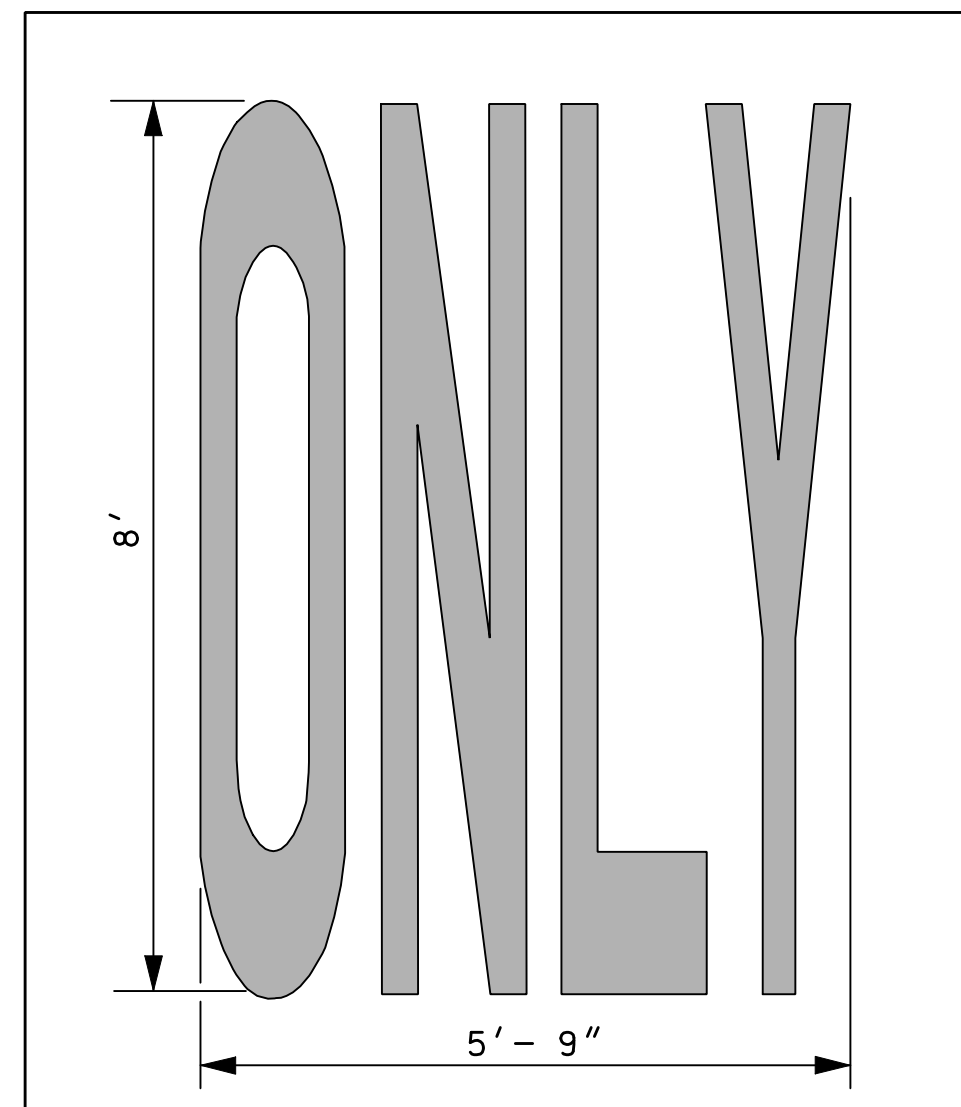


ONLY
PAY QUANTITY = 22.3 FT²

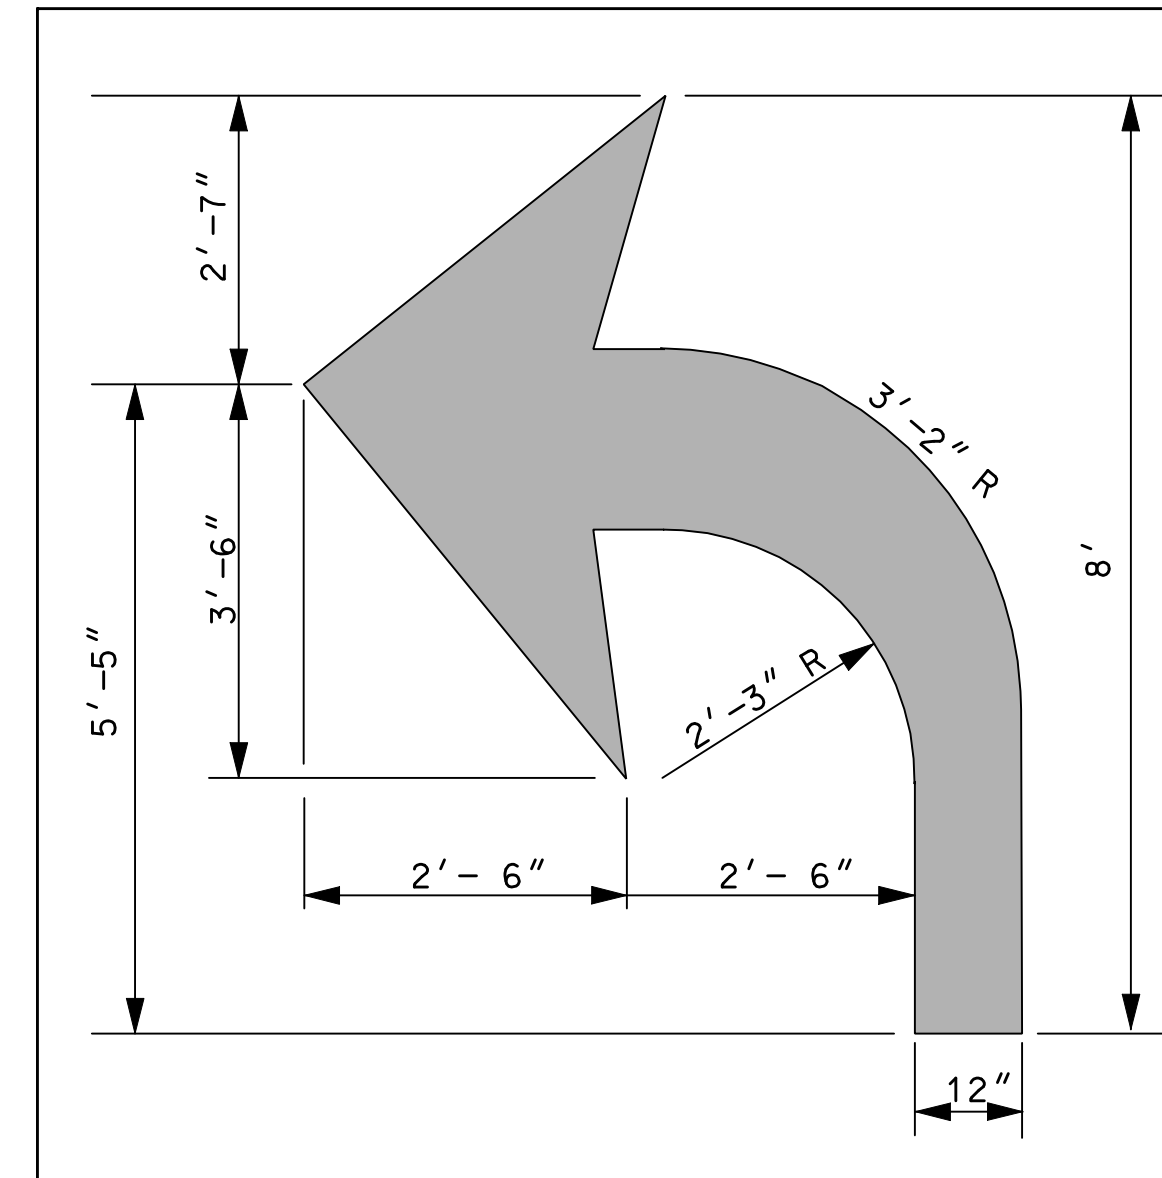


TURN ARROW
(RIGHT TURN OPPOSITE IN KIND)
PAY QUANTITY = 17.0 FT²

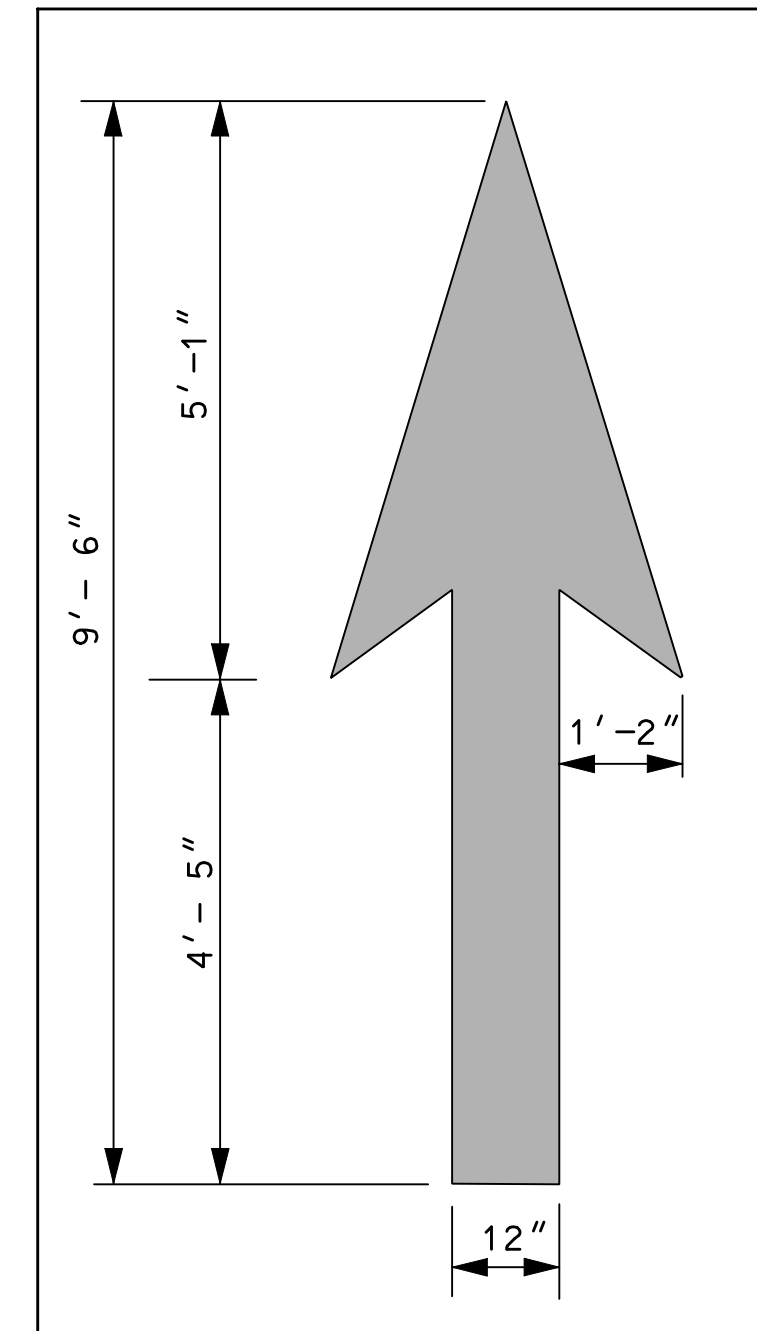

THROUGH (STRAIGHT ARROW)
PAY QUANTITY = 12.5 FT²

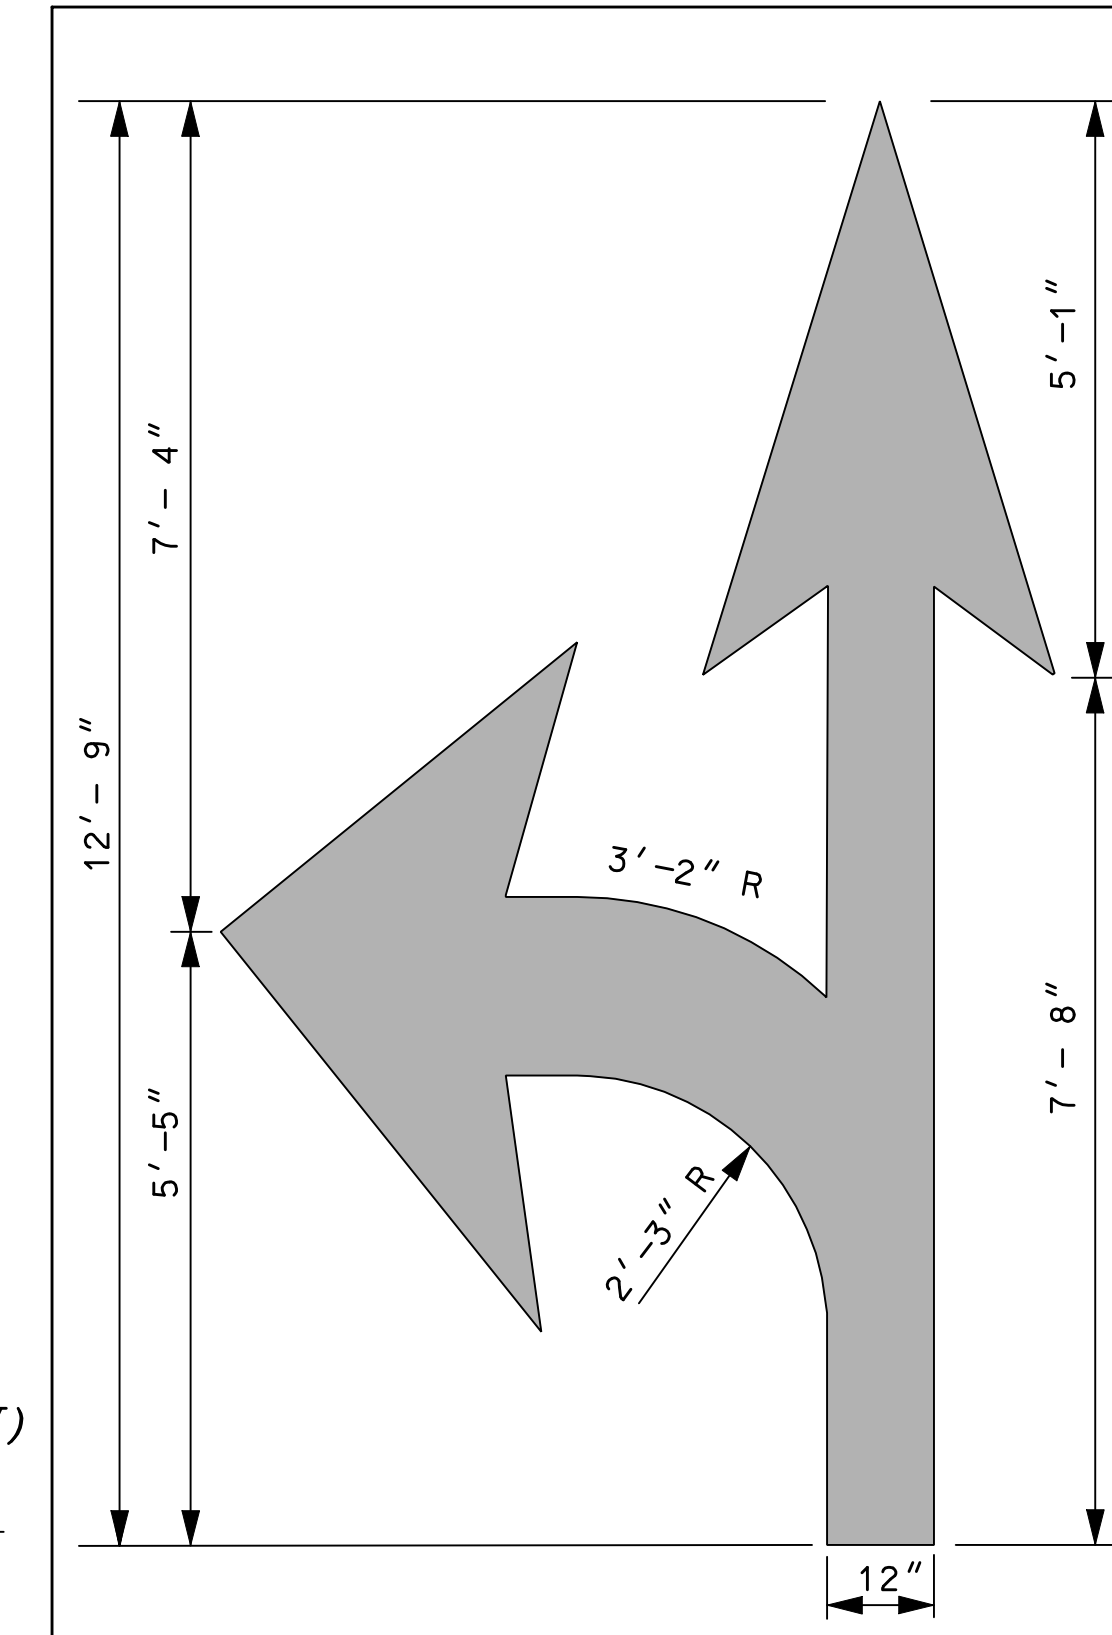

COMBINATION ARROW
PAY QUANTITY = 28.8 FT²


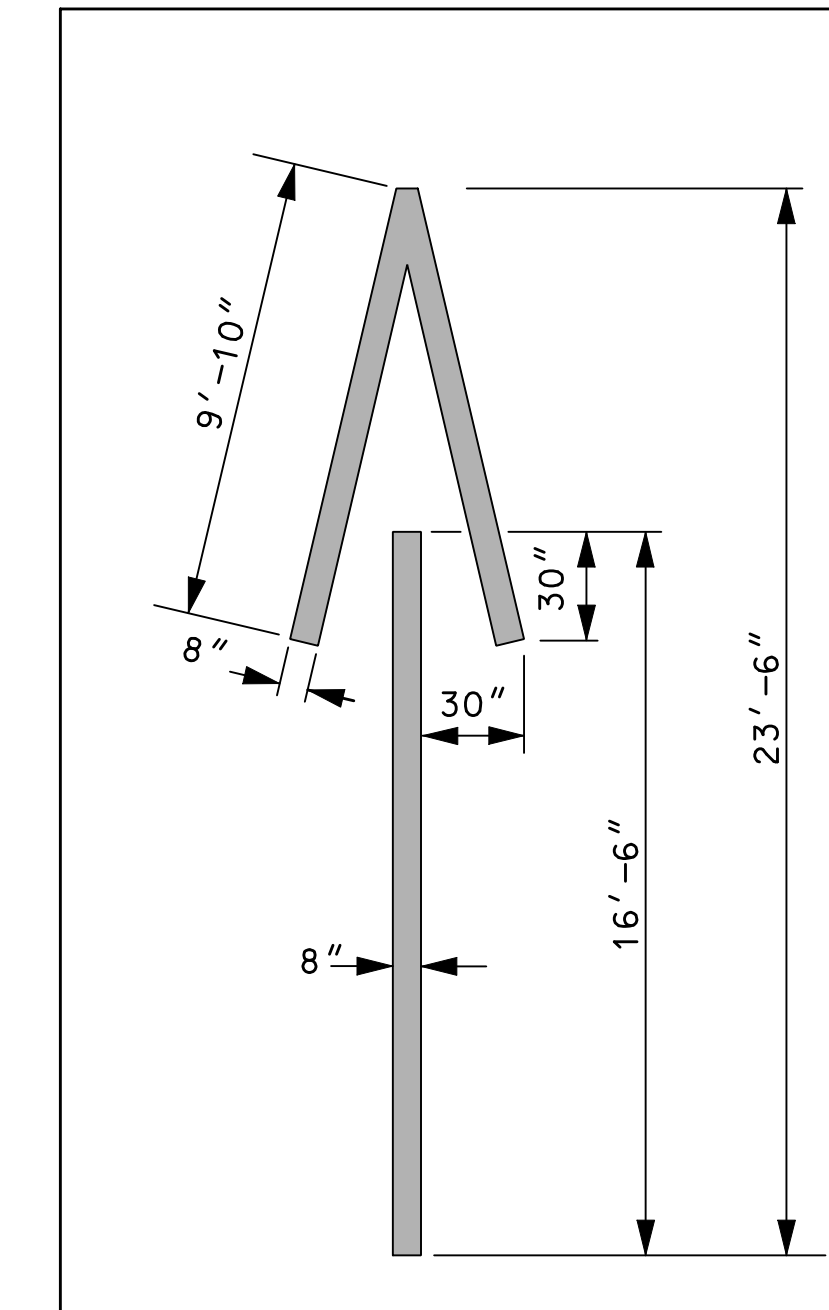


WRONG-WAY ARROW
PAY QUANTITY = 24.1 FT²

GENERAL NOTES

1. ALL WORDS AND SYMBOLS SHALL BE RETROREFLECTIVE WHITE AND SHALL CONFORM TO THE LATEST VERSION OF THE MUTCD.
2. MULTI-WORD MESSAGES SHALL READ "UP"; THAT IS, THE FIRST WORD SHALL BE NEAREST THE APPROACHING DRIVER.
3. THE WORD "ONLY" SHALL NOT BE USED WITH THROUGH OR COMBINATION ARROWS, AND SHALL NOT BE USED ADJACENT TO A BROKEN LANE LINE. A WORD/SYMBOL SHALL PRECEED THE WORD "ONLY".
4. COMBINATION ARROWS MAY BE COMPRISED OF 2 SINGLE ARROWS (e.g. TURN AND THROUGH ARROWS). HOWEVER, THE SHAFTS OF THE ARROWS SHALL COINCIDE AS SHOWN.
5. PREFORMED WORDS AND SYMBOLS SHALL BE PRE-CUT BY THE MANUFACTURER.
6. WRONG-WAY ARROWS SHALL NOT BE SUBSTITUTED FOR THROUGH ARROWS.
7. ALL STOP BARS, WORDS, SYMBOLS AND ARROWS SHALL BE THERMOPLASTIC.

PERPENDICULAR ACCESSIBLE PARKING

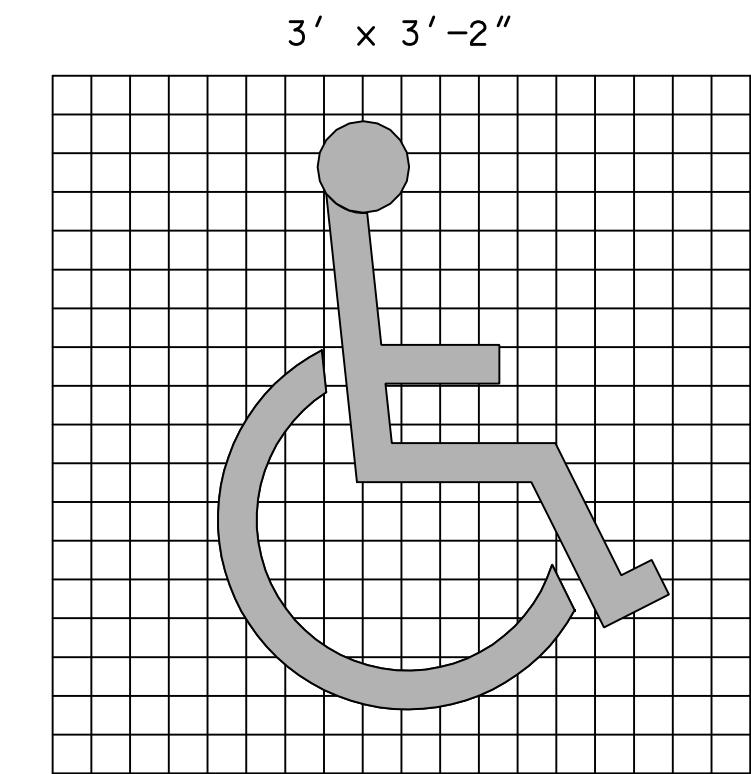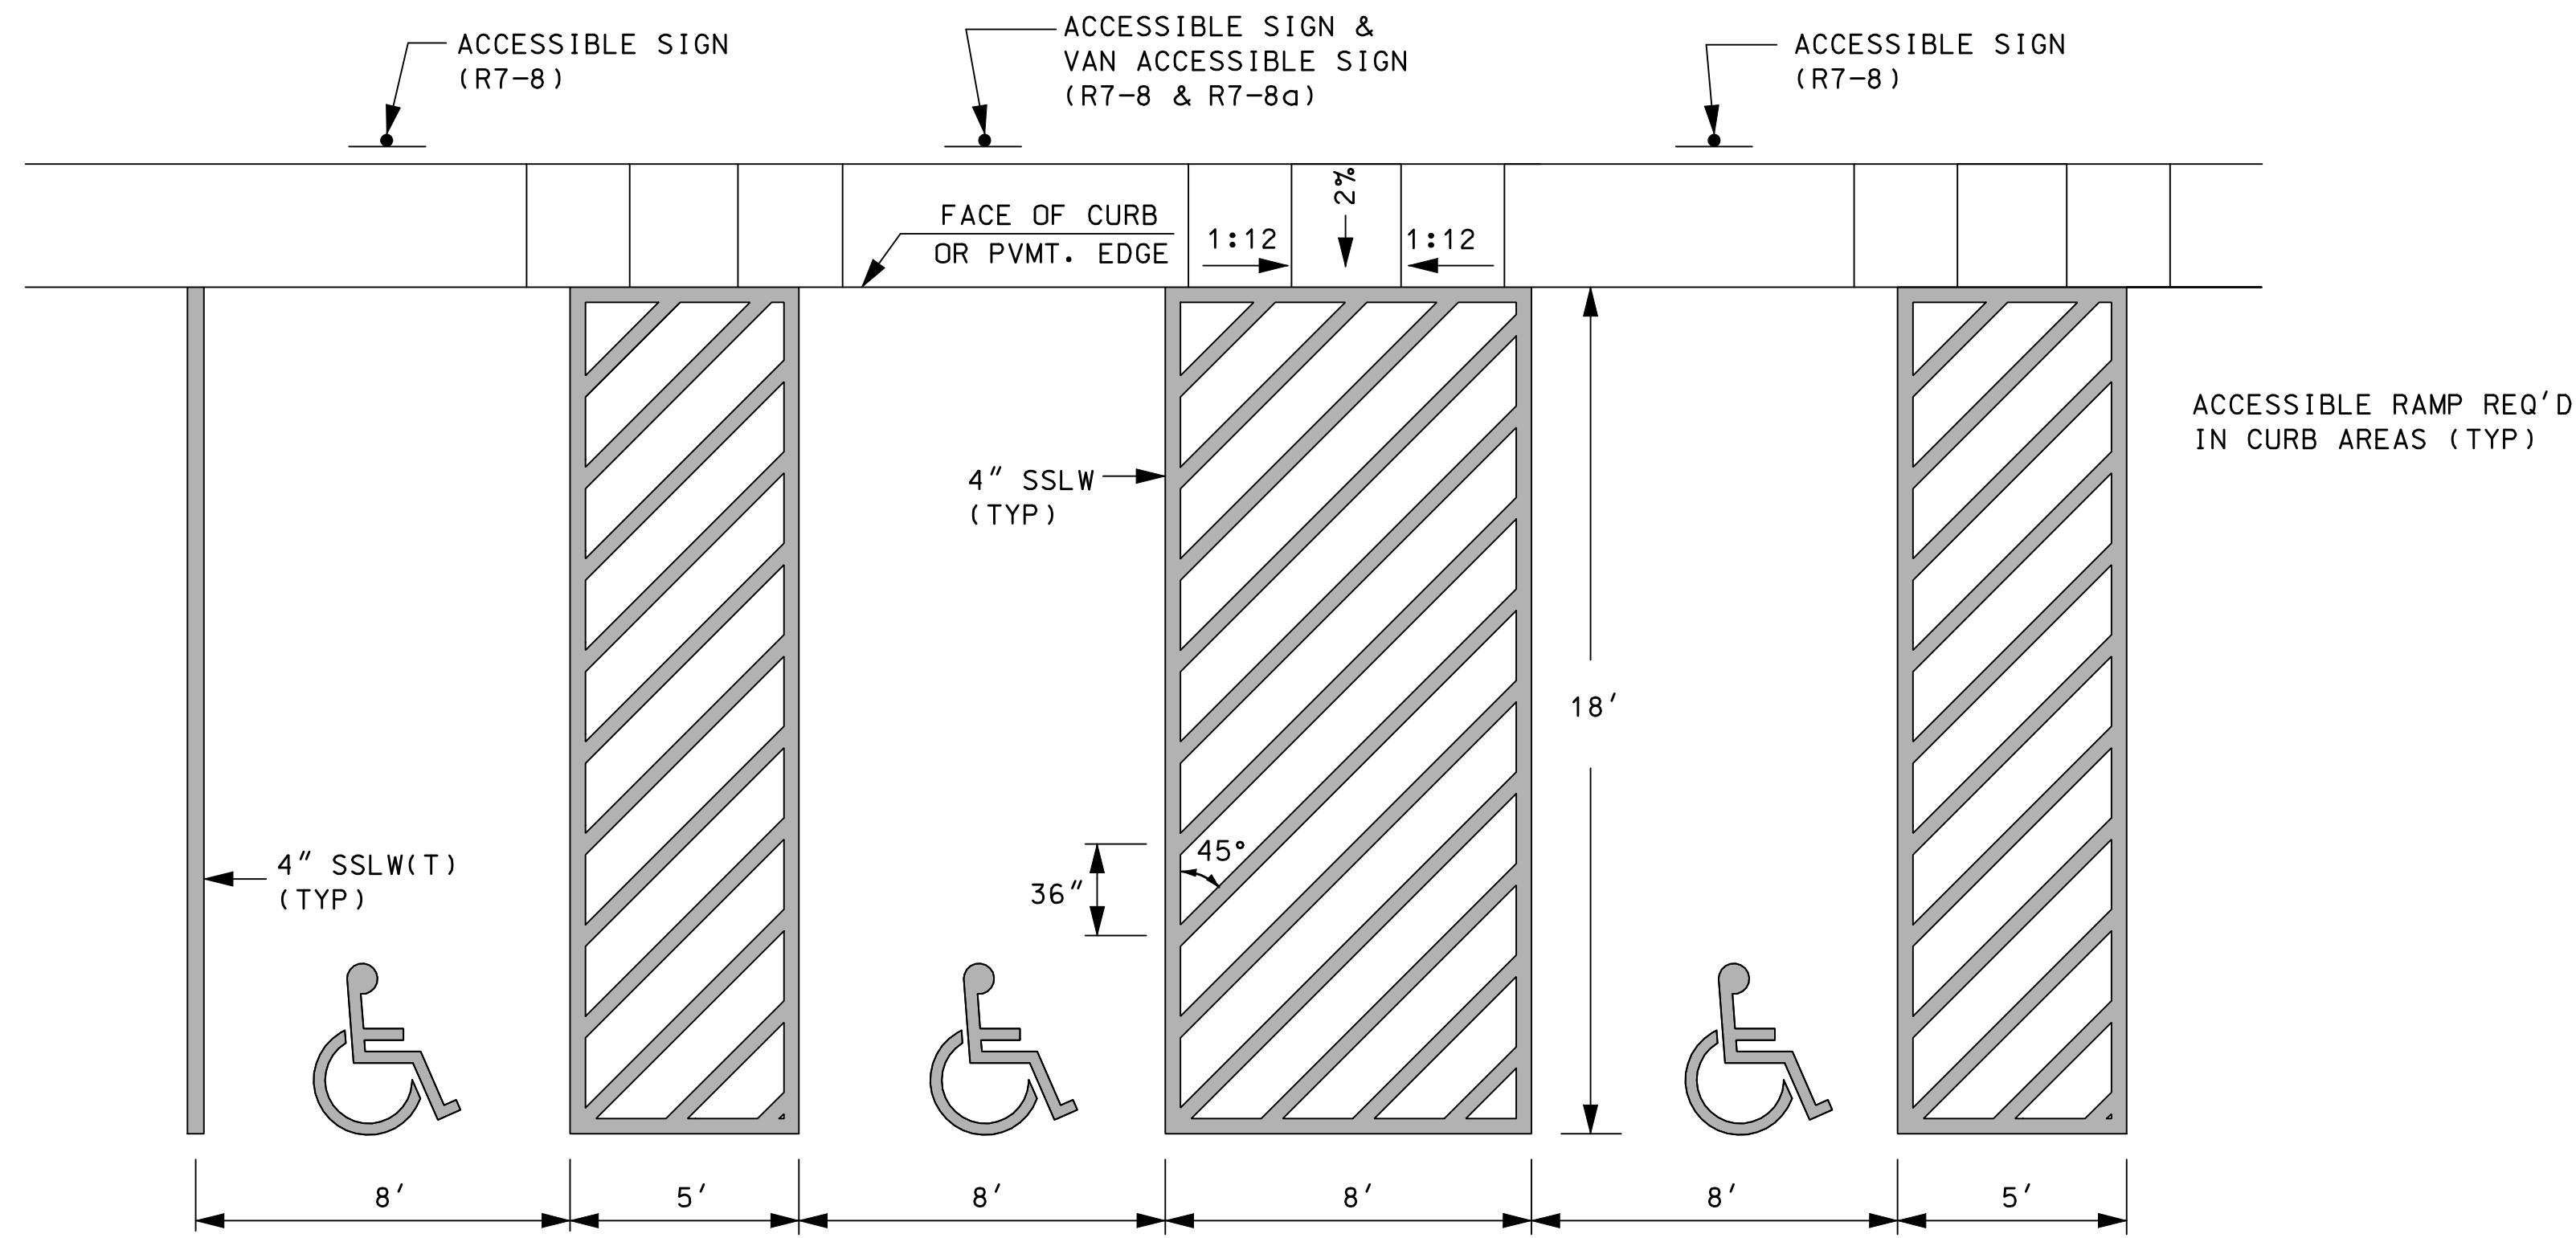


INTERNATIONAL SYMBOL OF ACCESSIBILITY


PAY QUANTITY FOR EACH ACCESSIBLE PAVEMENT MARKING SYMBOL 2.58ft².

GENERAL NOTES

1. VAN ACCESS AISLE SHALL BE A MINIMUM 8' WIDE. R7-8a SIGN WILL BE ADDED TO VAN ACCESSIBLE PARKING SIGN R7-8.
2. ARROW ON THIS SHEET INDICATE DIRECTION OF TRAFFIC ONLY.
3. (T) = THERMOPLASTIC PAVEMENT MARKING.

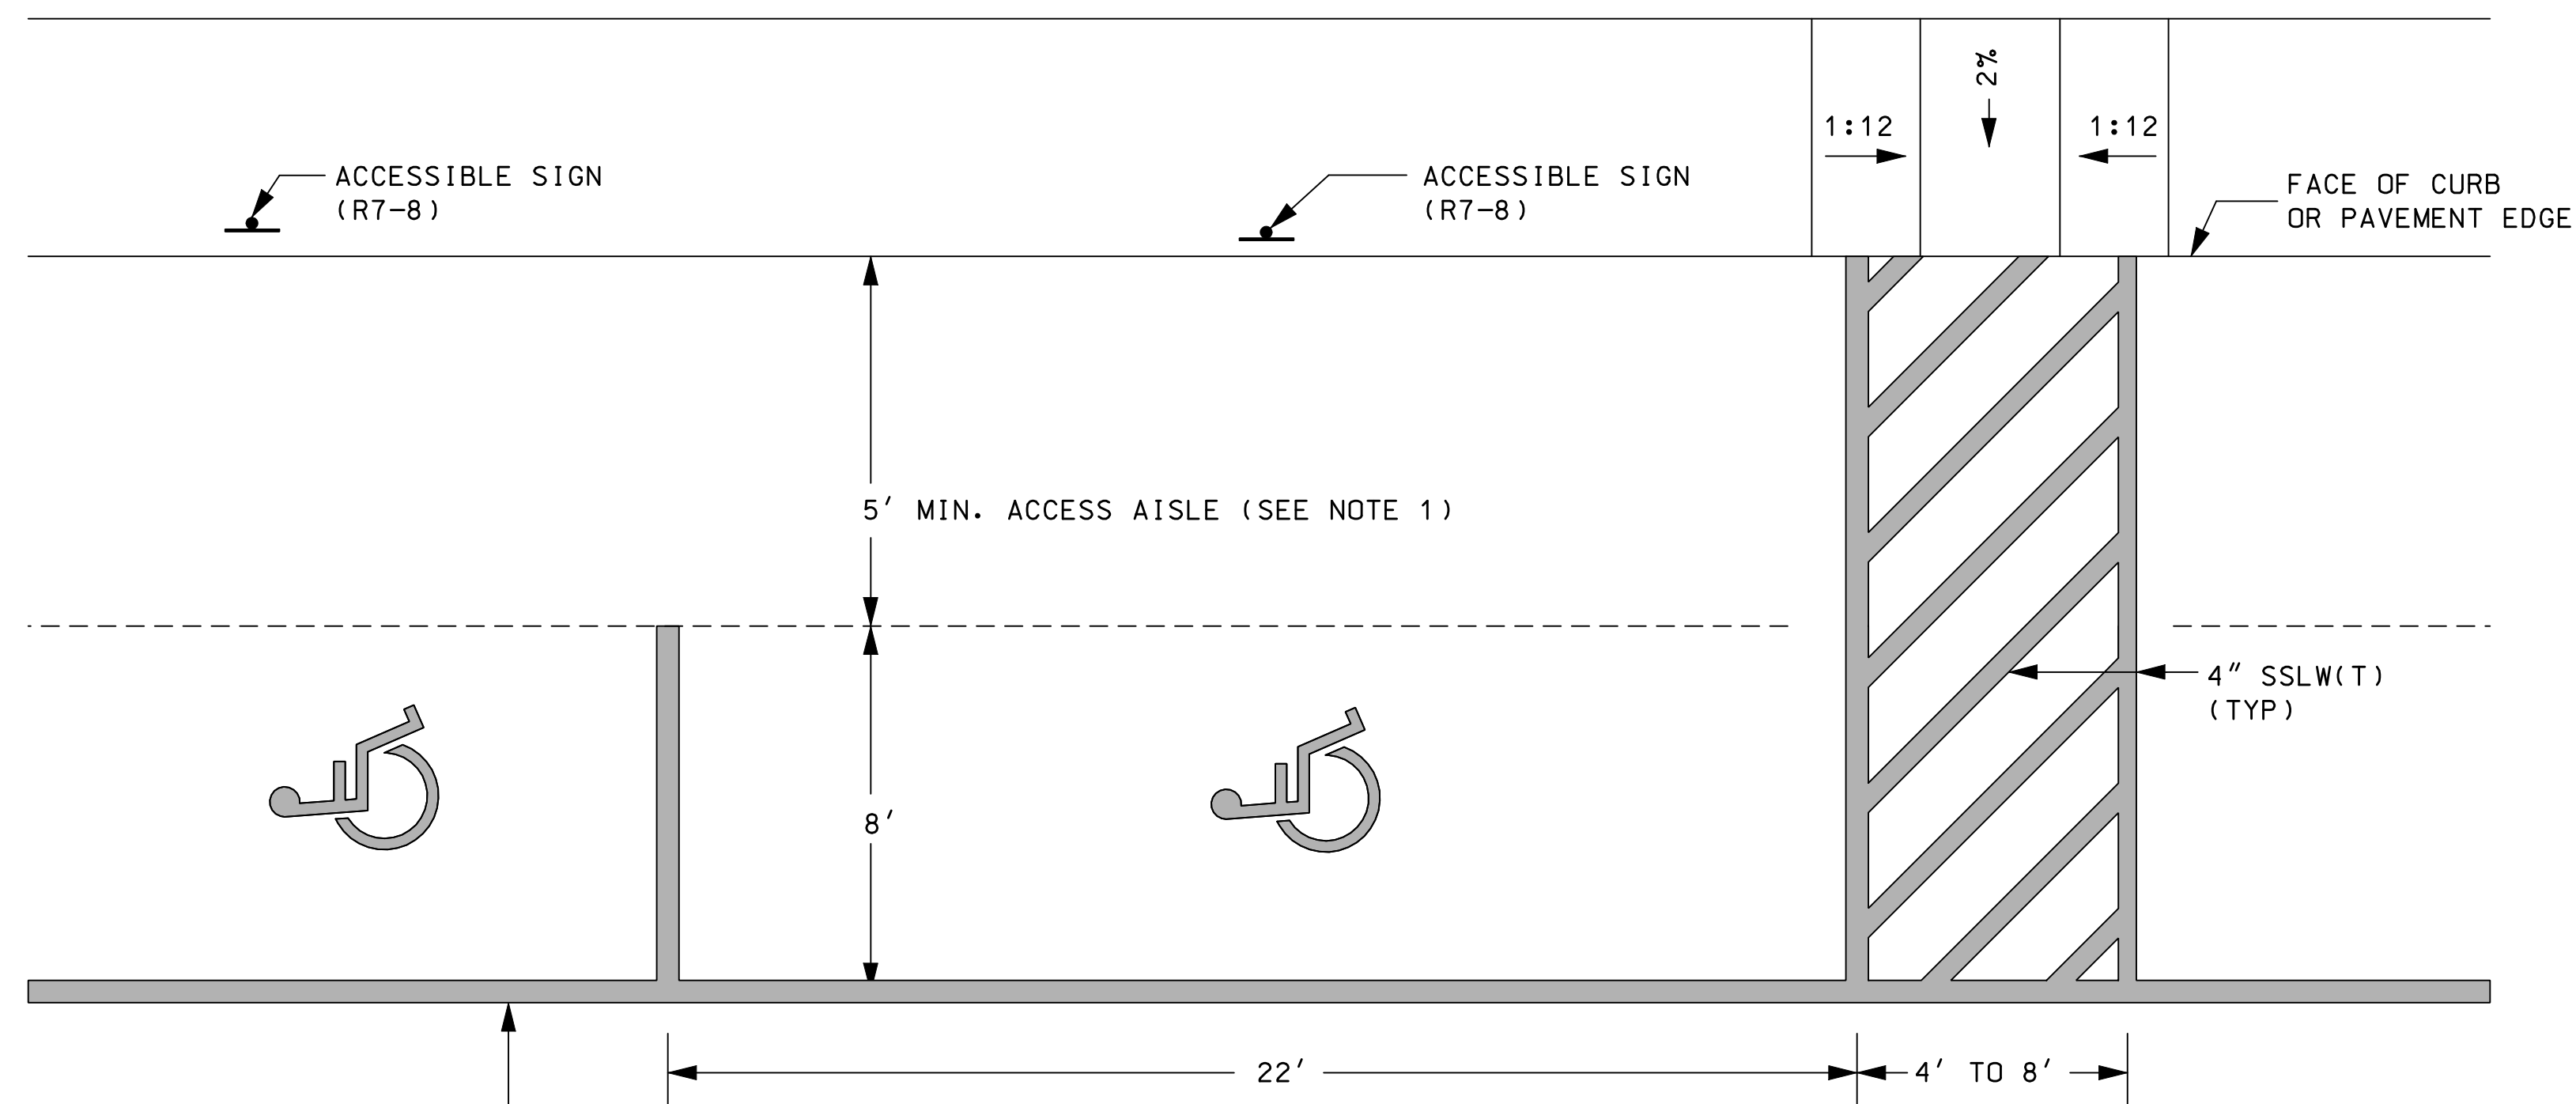

PARALLEL ACCESSIBLE PARKING

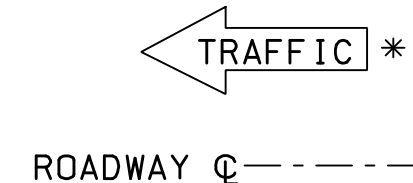

STANDARD NO. PM-11

REVISION DATE

07-13-2001

02-26-2010

*.DGN FILE NAME

PM-11

STANDARD PLANS



PAVEMENT MARKING STANDARD

ACCESSIBLE PARKING DETAIL

STANDARD NO. PM-11